


PLOTTED: Tuesday, September 05, 2023 @ 08:17AM

J:\PROJECTS\2022\12\10\10427\_PERFECTION\_COURTYARDS AT MOORINGS\DWG\PAV\COLLECTOR\2427-05-2021.DWG

PAVING & INCIDENTAL DRAINAGE PLANS FOR  
**COURTYARDS AT THE MOORINGS**  
COLLECTOR PHASE - PART B

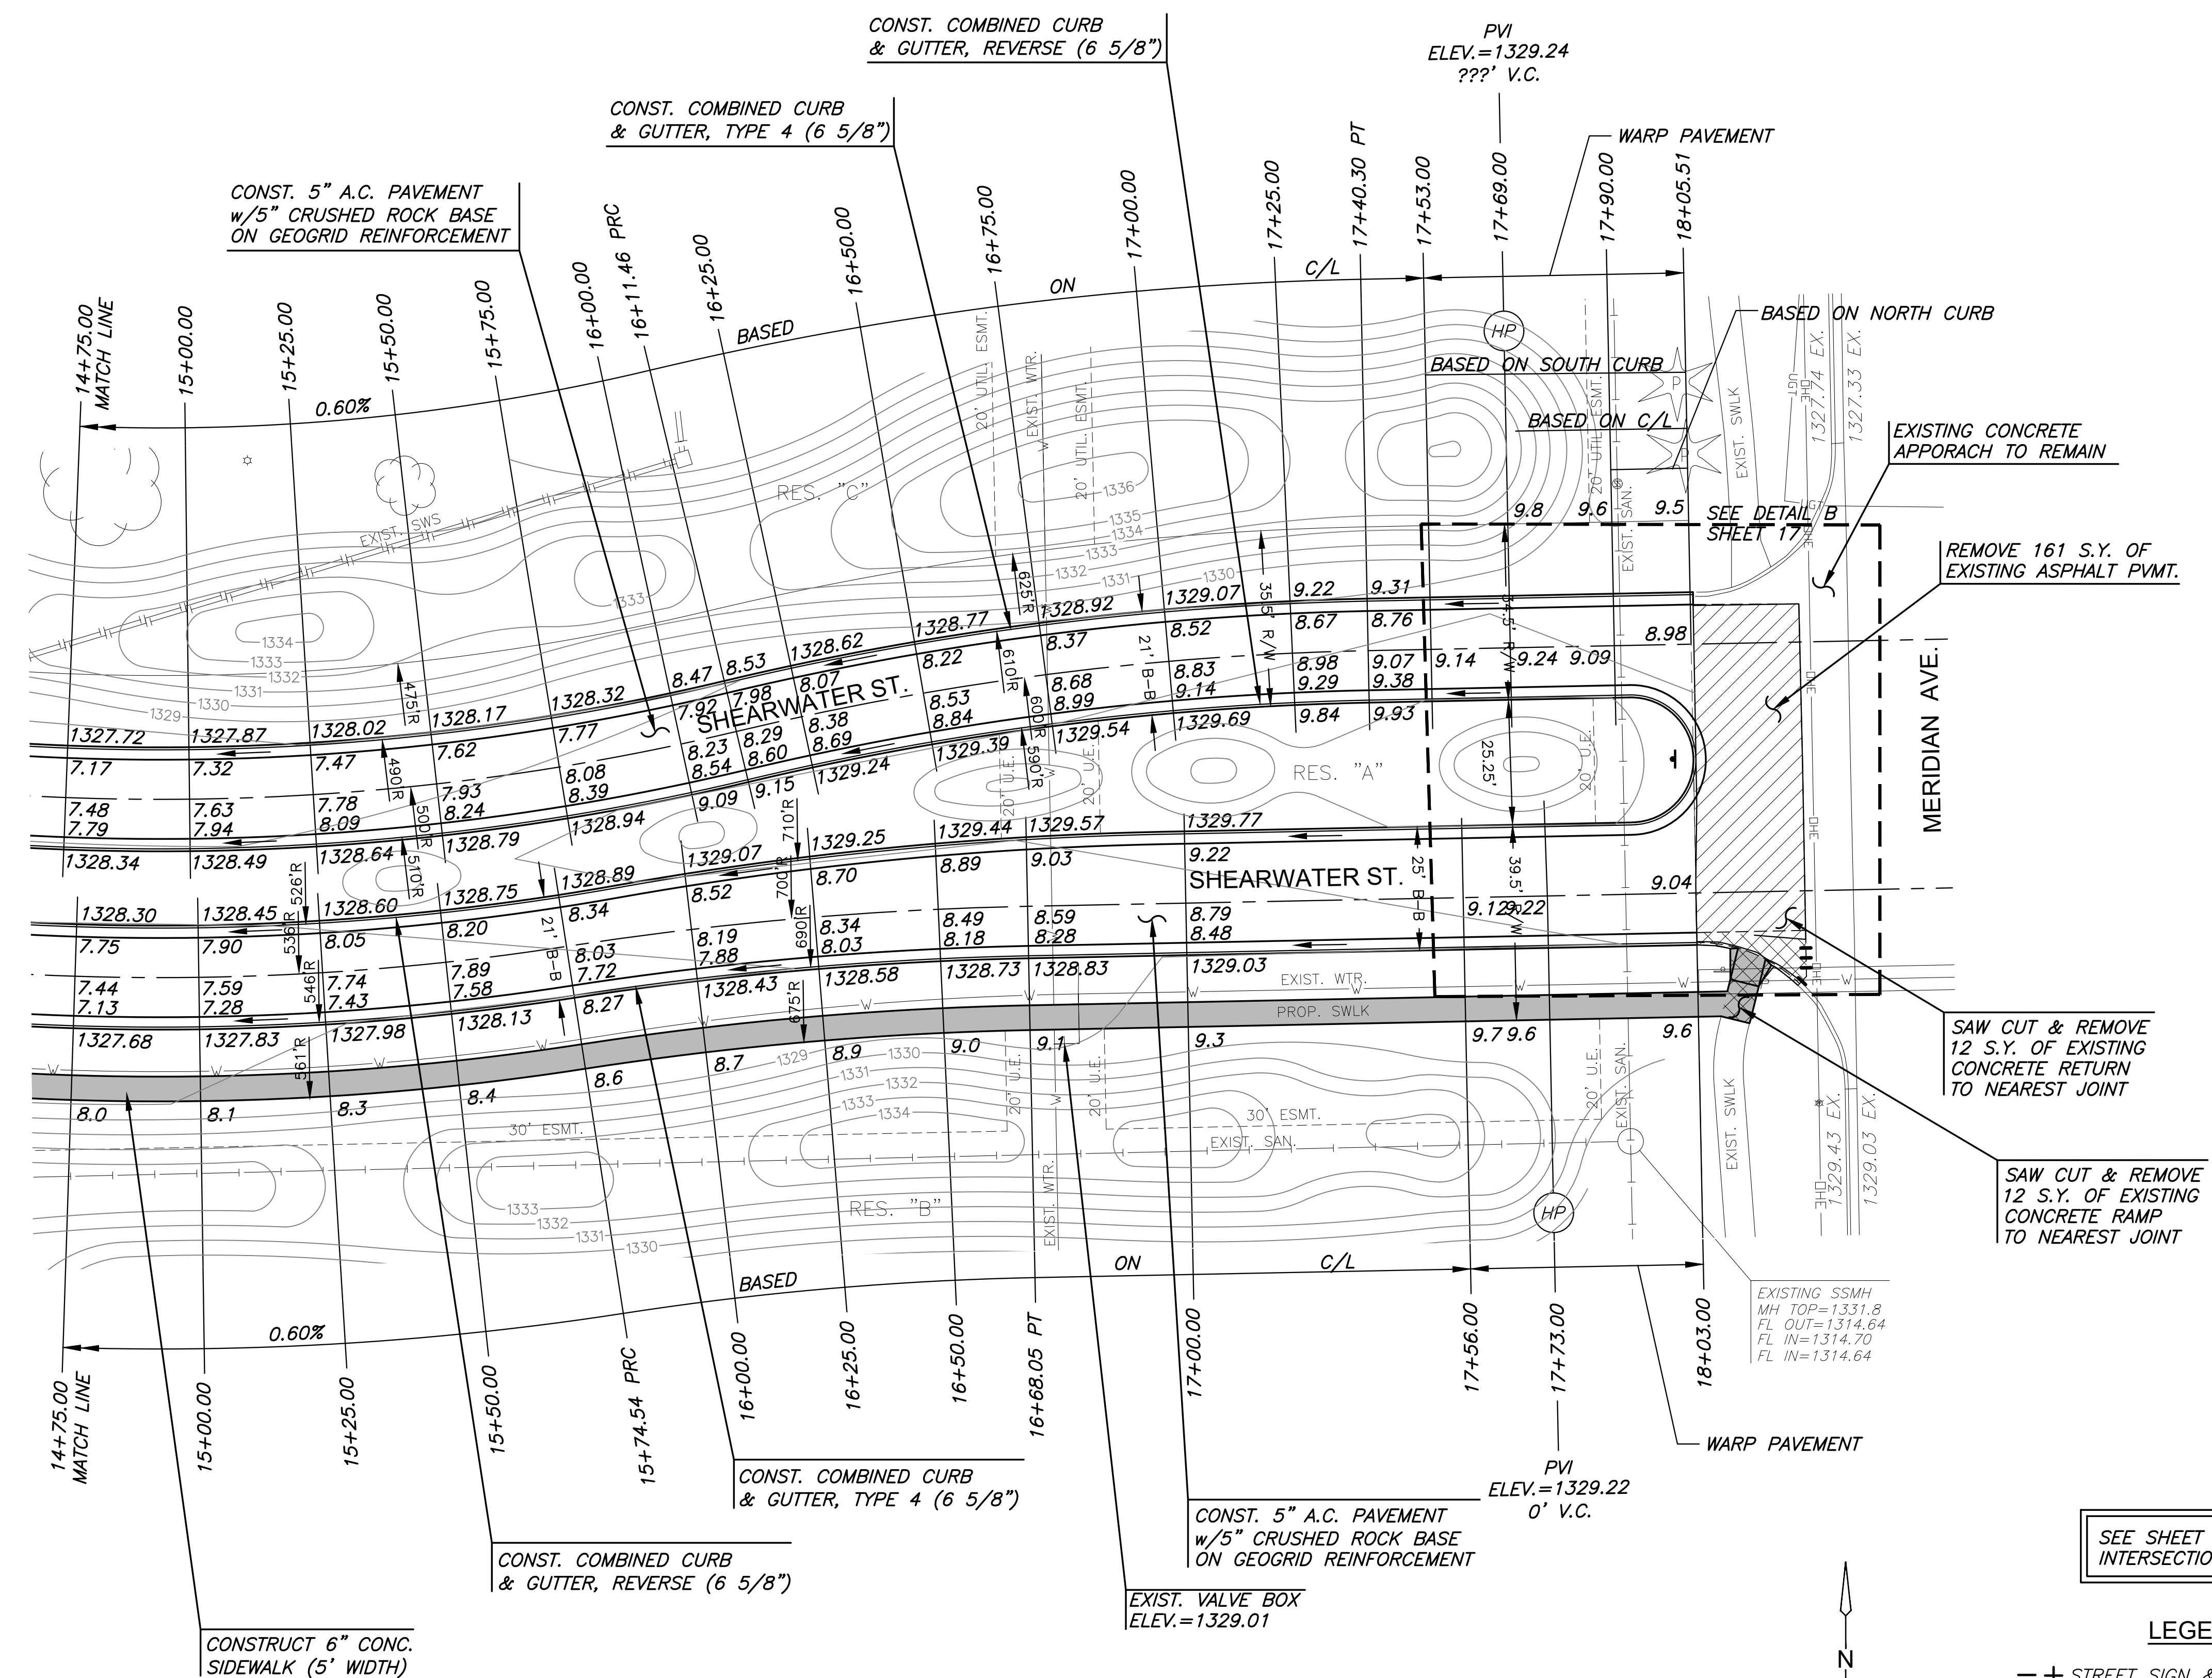


SEE SHEET 17 FOR INTERSECTION DETAILS

**LEGEND**

— + STREET SIGN & SIGN LOCATION  
(SEE SIGN ASSEMBLY TABLE FOR TYPE & STATION OF SIGN)

NOTE:  
TOP OF CURB ELEVATIONS SHOWN ARE FOR FULL CURB. CONSTRUCT CURB AND GUTTER AS NOTED.

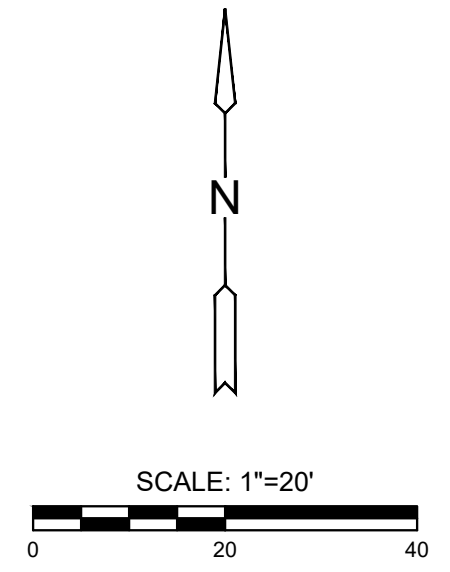

©2023 MKEC Engineering All Rights Reserved  
www.mkec.com  
These drawings and their contents, including, but not limited to, all concepts, designs, & ideas are the exclusive property of MKEC Engineering (MKEC), and may not be used or reproduced in any way without the express consent of MKEC.

**SHEARWATER ST. (CONT)**

PROJECT NO.	472-2022-085819B	
DATE	SEPT. 2023	
SCALE	1" = 20'	
DESIGNED	DRAWN	CHECKED
DFL	JWC	SPE

NO.	REVISION	DATE