


PLOTTED: Thursday, September 14, 2023 @ 02:05PM

J:\PROJECTS\2023\10\10\10427_PERFECTION_COURTYARDS AT MOORINGS\10 21 0427 CAD\SHOTS\105 CIVIL\PAVPH12\427-05-5106-PH1.DWG

PAVING & INCIDENTAL DRAINAGE PLANS FOR
COURTYARDS AT THE MOORINGS
(ALLEY) PHASE 1A

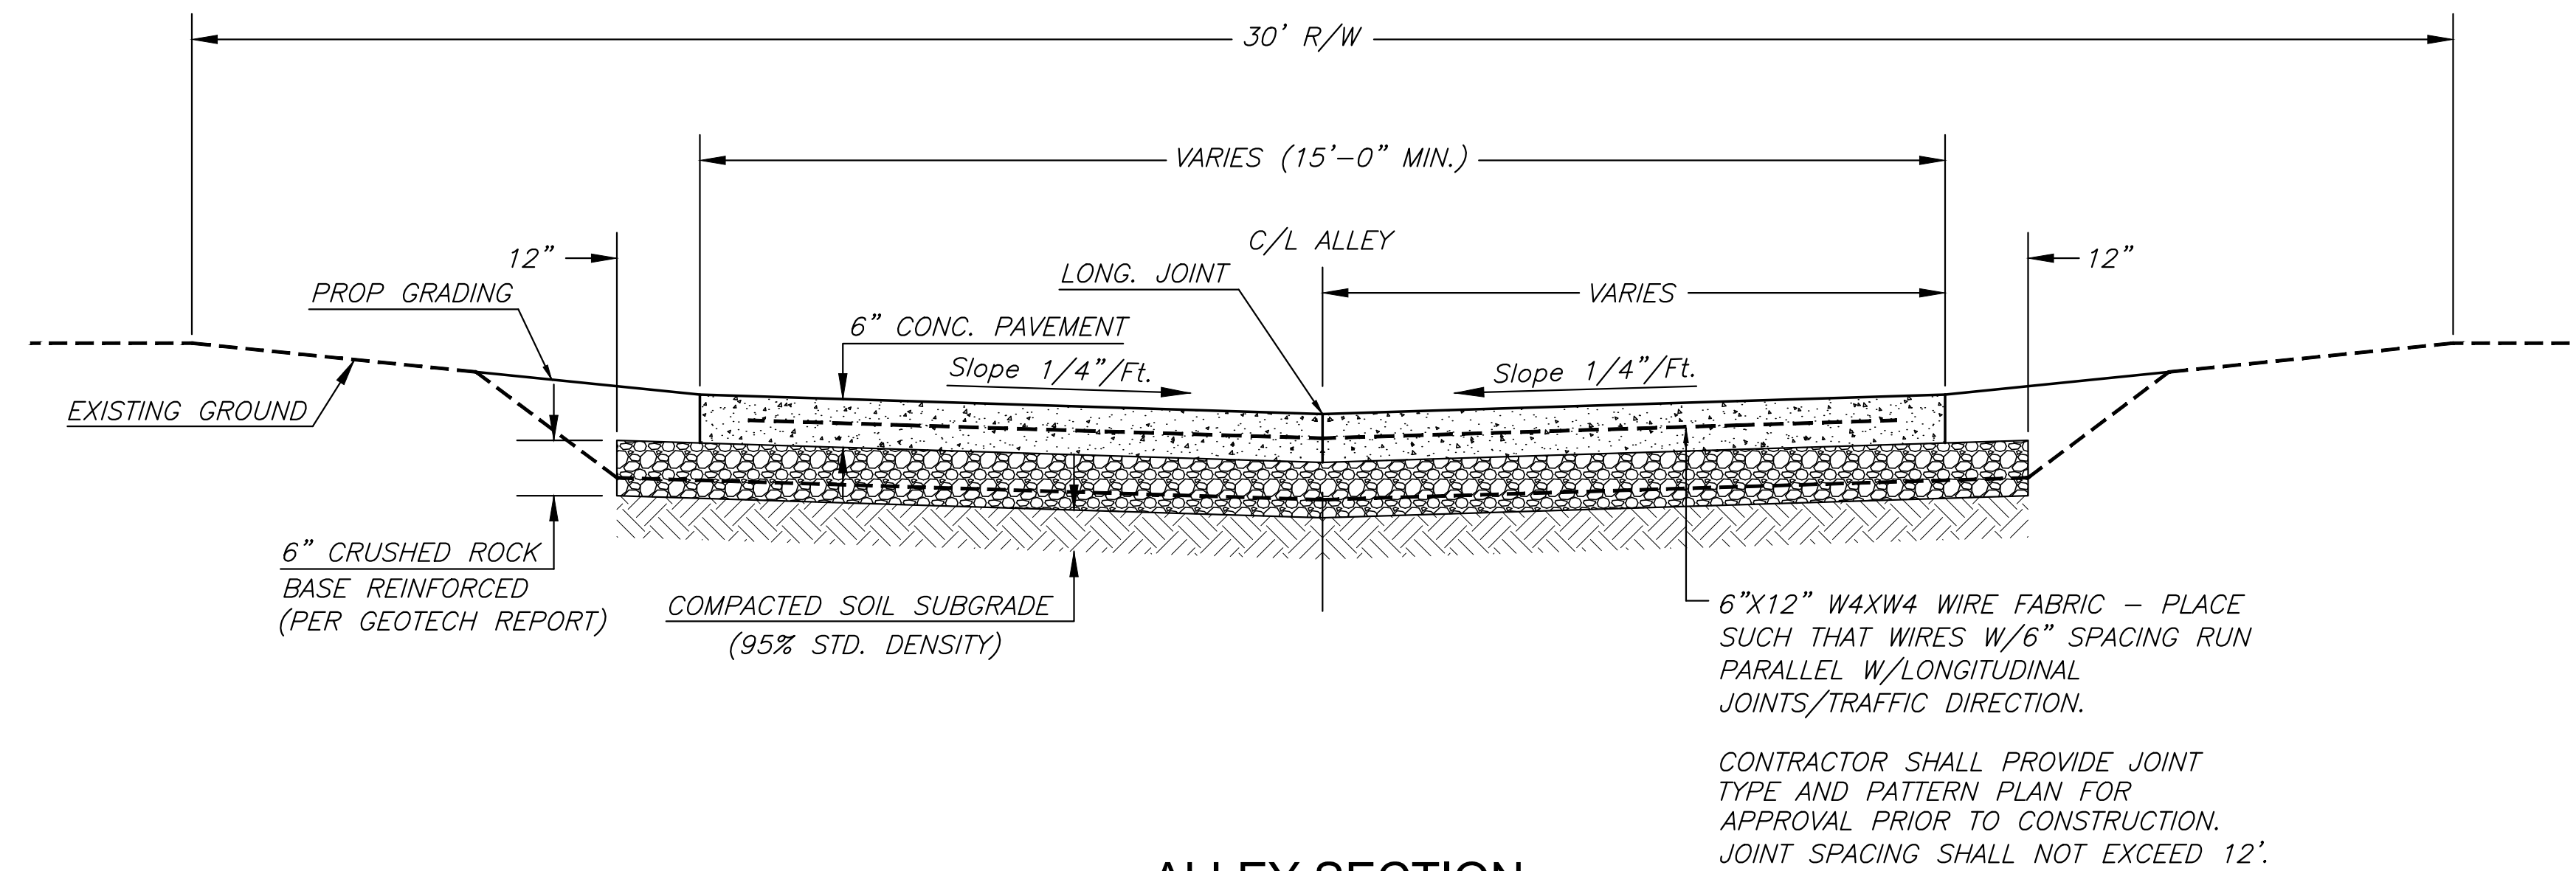

ALLEY SECTION

SCALE: NOT TO SCALE

©2023
MKEC Engineering
All Rights Reserved
www.mkec.com
These drawings and their contents, including, but not limited to, all concepts, designs, & ideas are the exclusive property of MKEC Engineering (MKEC), and may not be used or reproduced in any way without the express consent of MKEC.

TYPICAL ALLEY SECTION		
PROJECT NO.	472-2022-085820B	
DATE	SEPT. 2023	
SCALE	AS SHOWN	
DESIGNED	DRAWN	CHECKED
DFL	JWC	SPE
NO.	REVISION	DATE