


PLOTTED: Thursday, September 14, 2023 @ 02:10PM

J:\PROJECTS\2022\101010427_PERFECTION_COURTYARDS AT MOORINGS\101010427 CAD\SHOTS\101010427-05-5202A-PH1.DWG


PAVING & INCIDENTAL DRAINAGE PLANS FOR
COURTYARDS AT THE MOORINGS
PHASE 1 - PART B

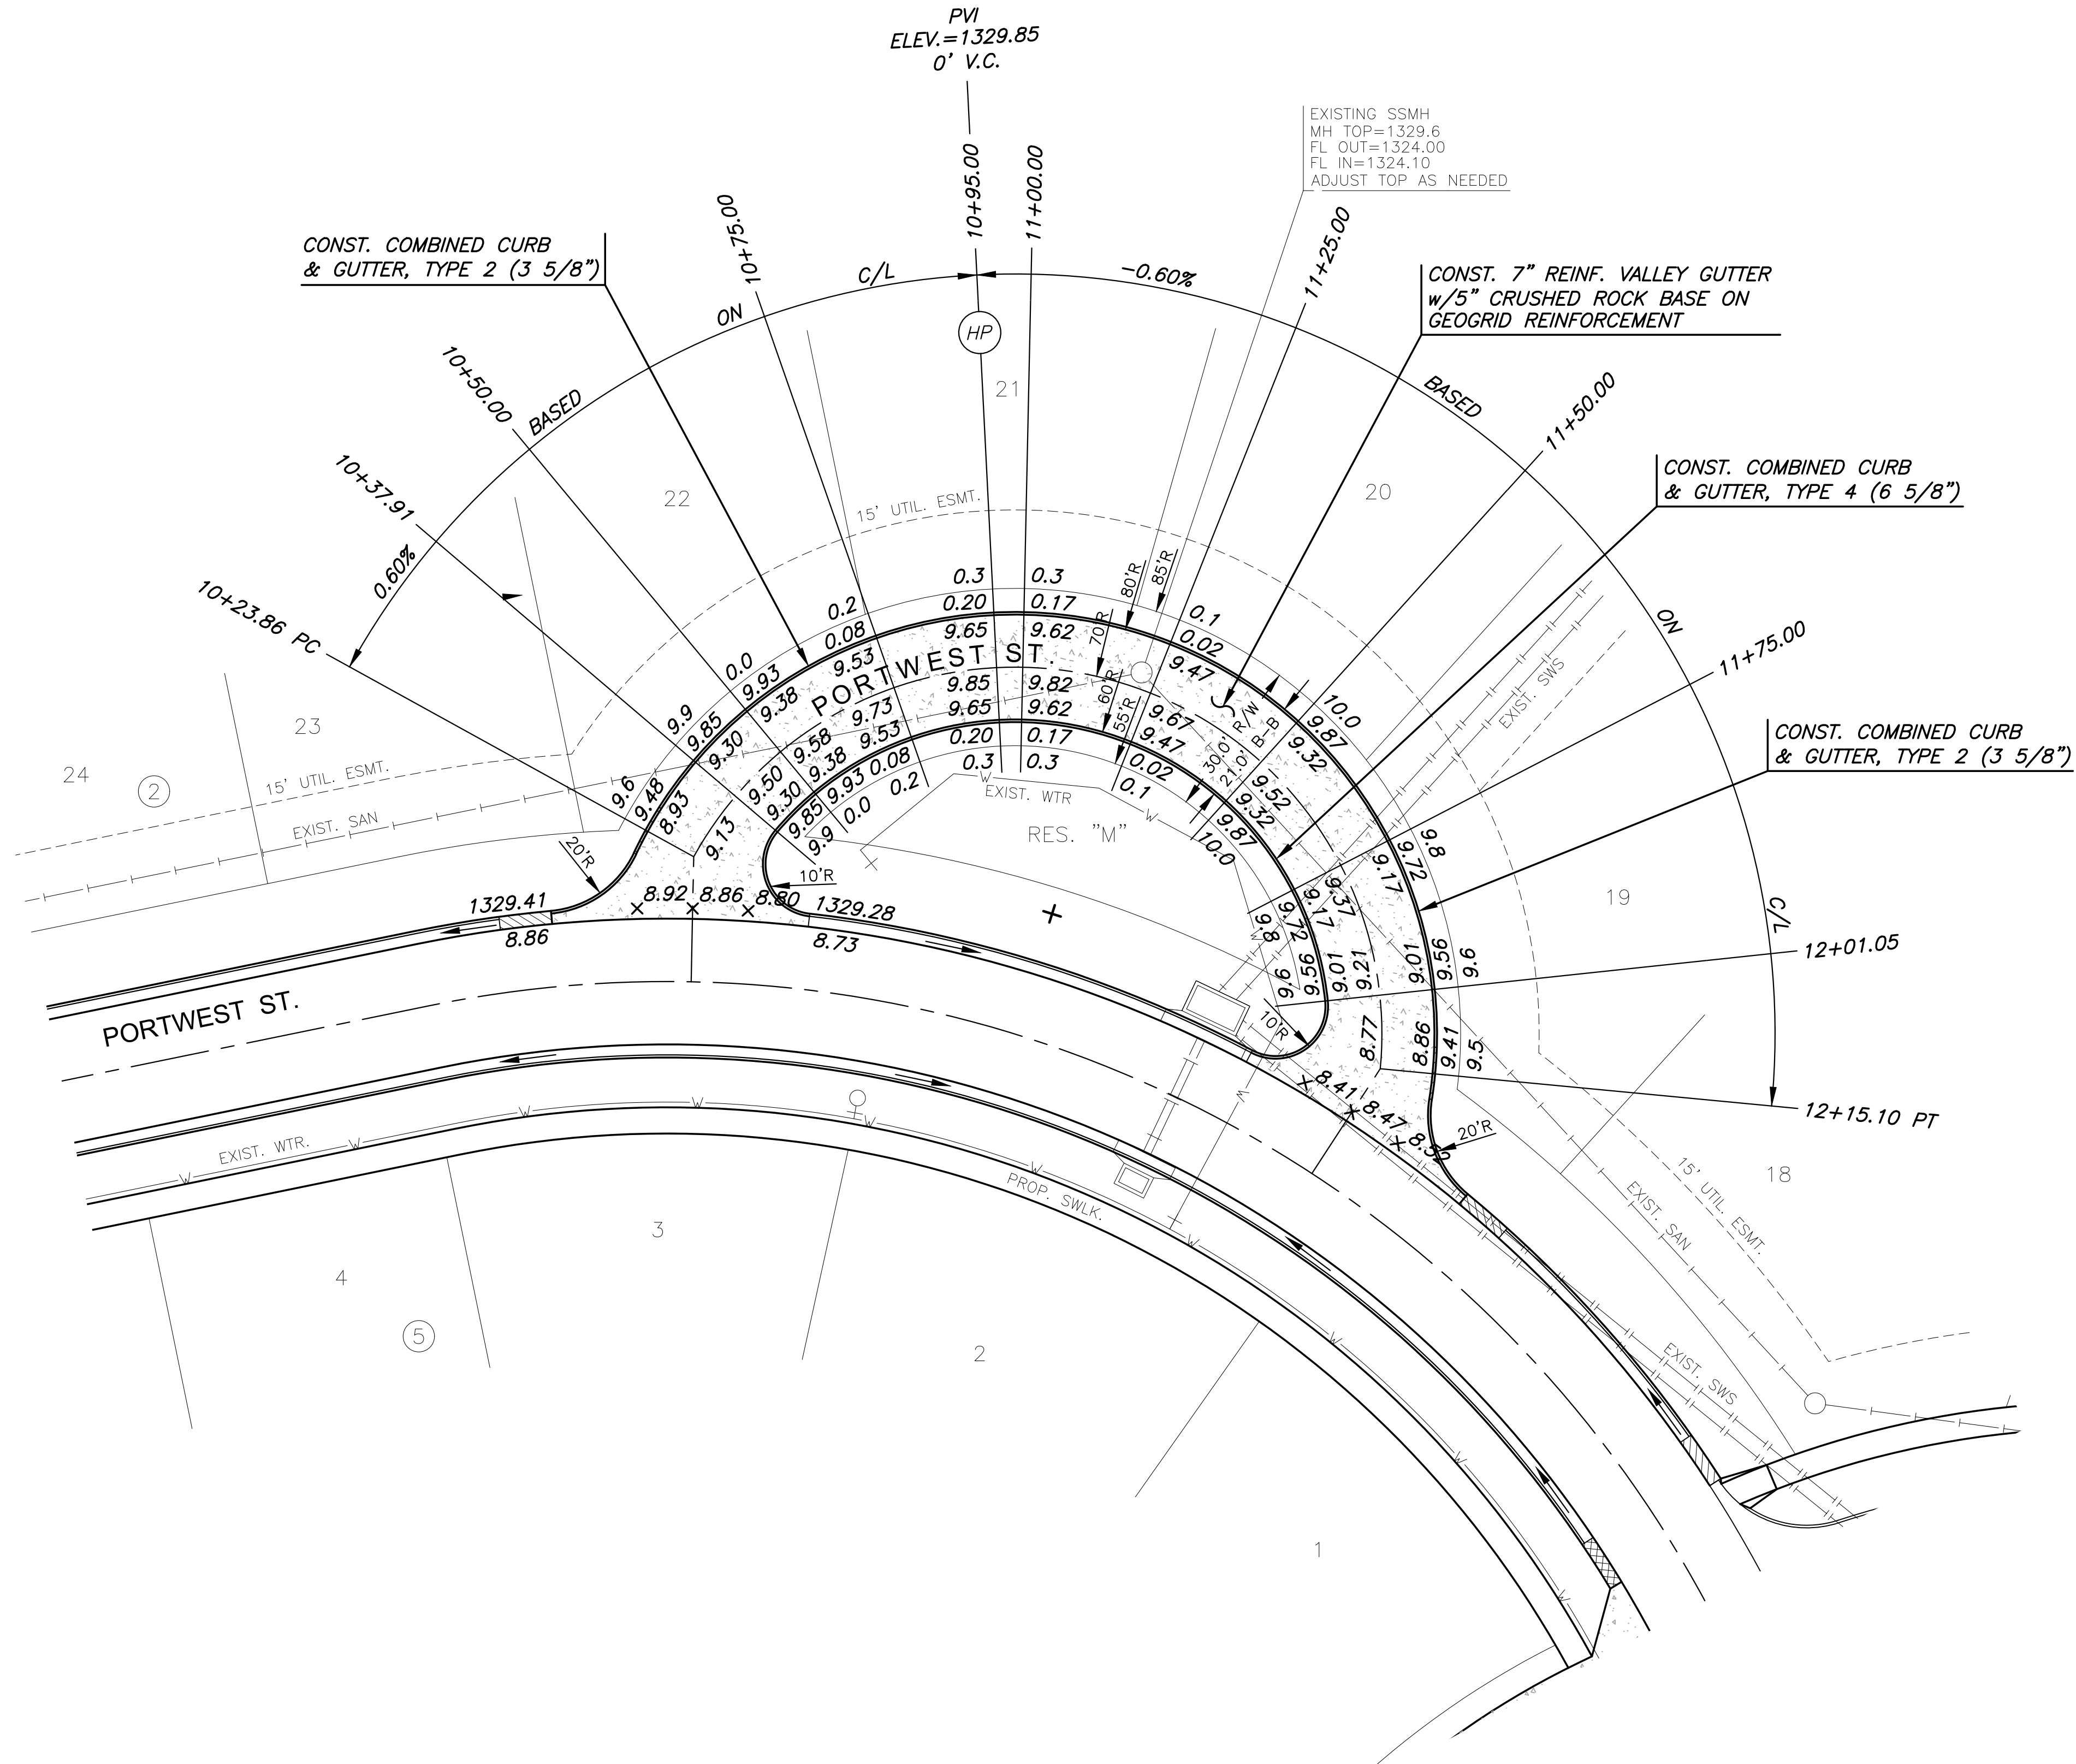

LEGEND

- ✚ STREET SIGN & SIGN LOCATION
(SEE SIGN ASSEMBLY TABLE
FOR TYPE & STATION OF SIGN)
- ▨ 10' TRANSITION TO LIP CURB
- ▧ 10' TRANSITION TO TYPE 2 CURB

NOTE:
TOP OF CURB ELEVATIONS SHOWN
ARE FOR TYPE 4 CURB.
CONSTRUCT CURB AND GUTTER
AS NOTED.

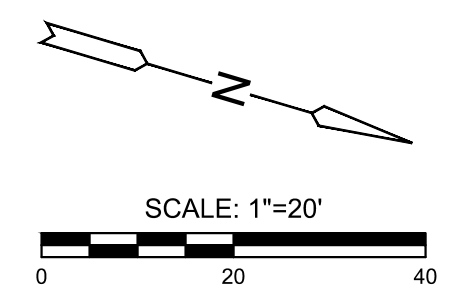

©2023
MKEC Engineering
All Rights Reserved
www.mkec.com
These drawings and their contents,
including, but not limited to, all concepts,
designs, & ideas are the exclusive
property of MKEC Engineering (MKEC),
and may not be used or reproduced in any
way without the express consent of MKEC.

**PORTWEST ST.
BULB**

PROJECT NO.	472-2022-085820B	
DATE	SEPT. 2023	
SCALE	1" = 20'	
DESIGNED	DRAWN	CHECKED
DFL	JWC	SPE
NO.	REVISION	DATE
SHEET NO.		
13 OF 51		