



J:\PROJECTS\2022\10\10427\_PERFECTION\_COURTYARDS AT MOORINGS\DWG\10427 CAD\SH105 CIVIL\PAVPH12\427-05-5207-FH1.DWG  
 PLOTTED: Thursday, September 14, 2023 @ 02:18PM

**LEGEND**

+ STREET SIGN & SIGN LOCATION  
 (SEE SIGN ASSEMBLY TABLE  
 FOR TYPE & STATION OF SIGN)

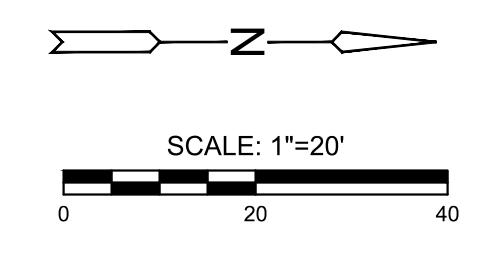

NOTE:  
 TOP OF CURB ELEVATIONS SHOWN  
 ARE FOR FULL CURB. CONSTRUCT  
 CURB AND GUTTER AS NOTED.

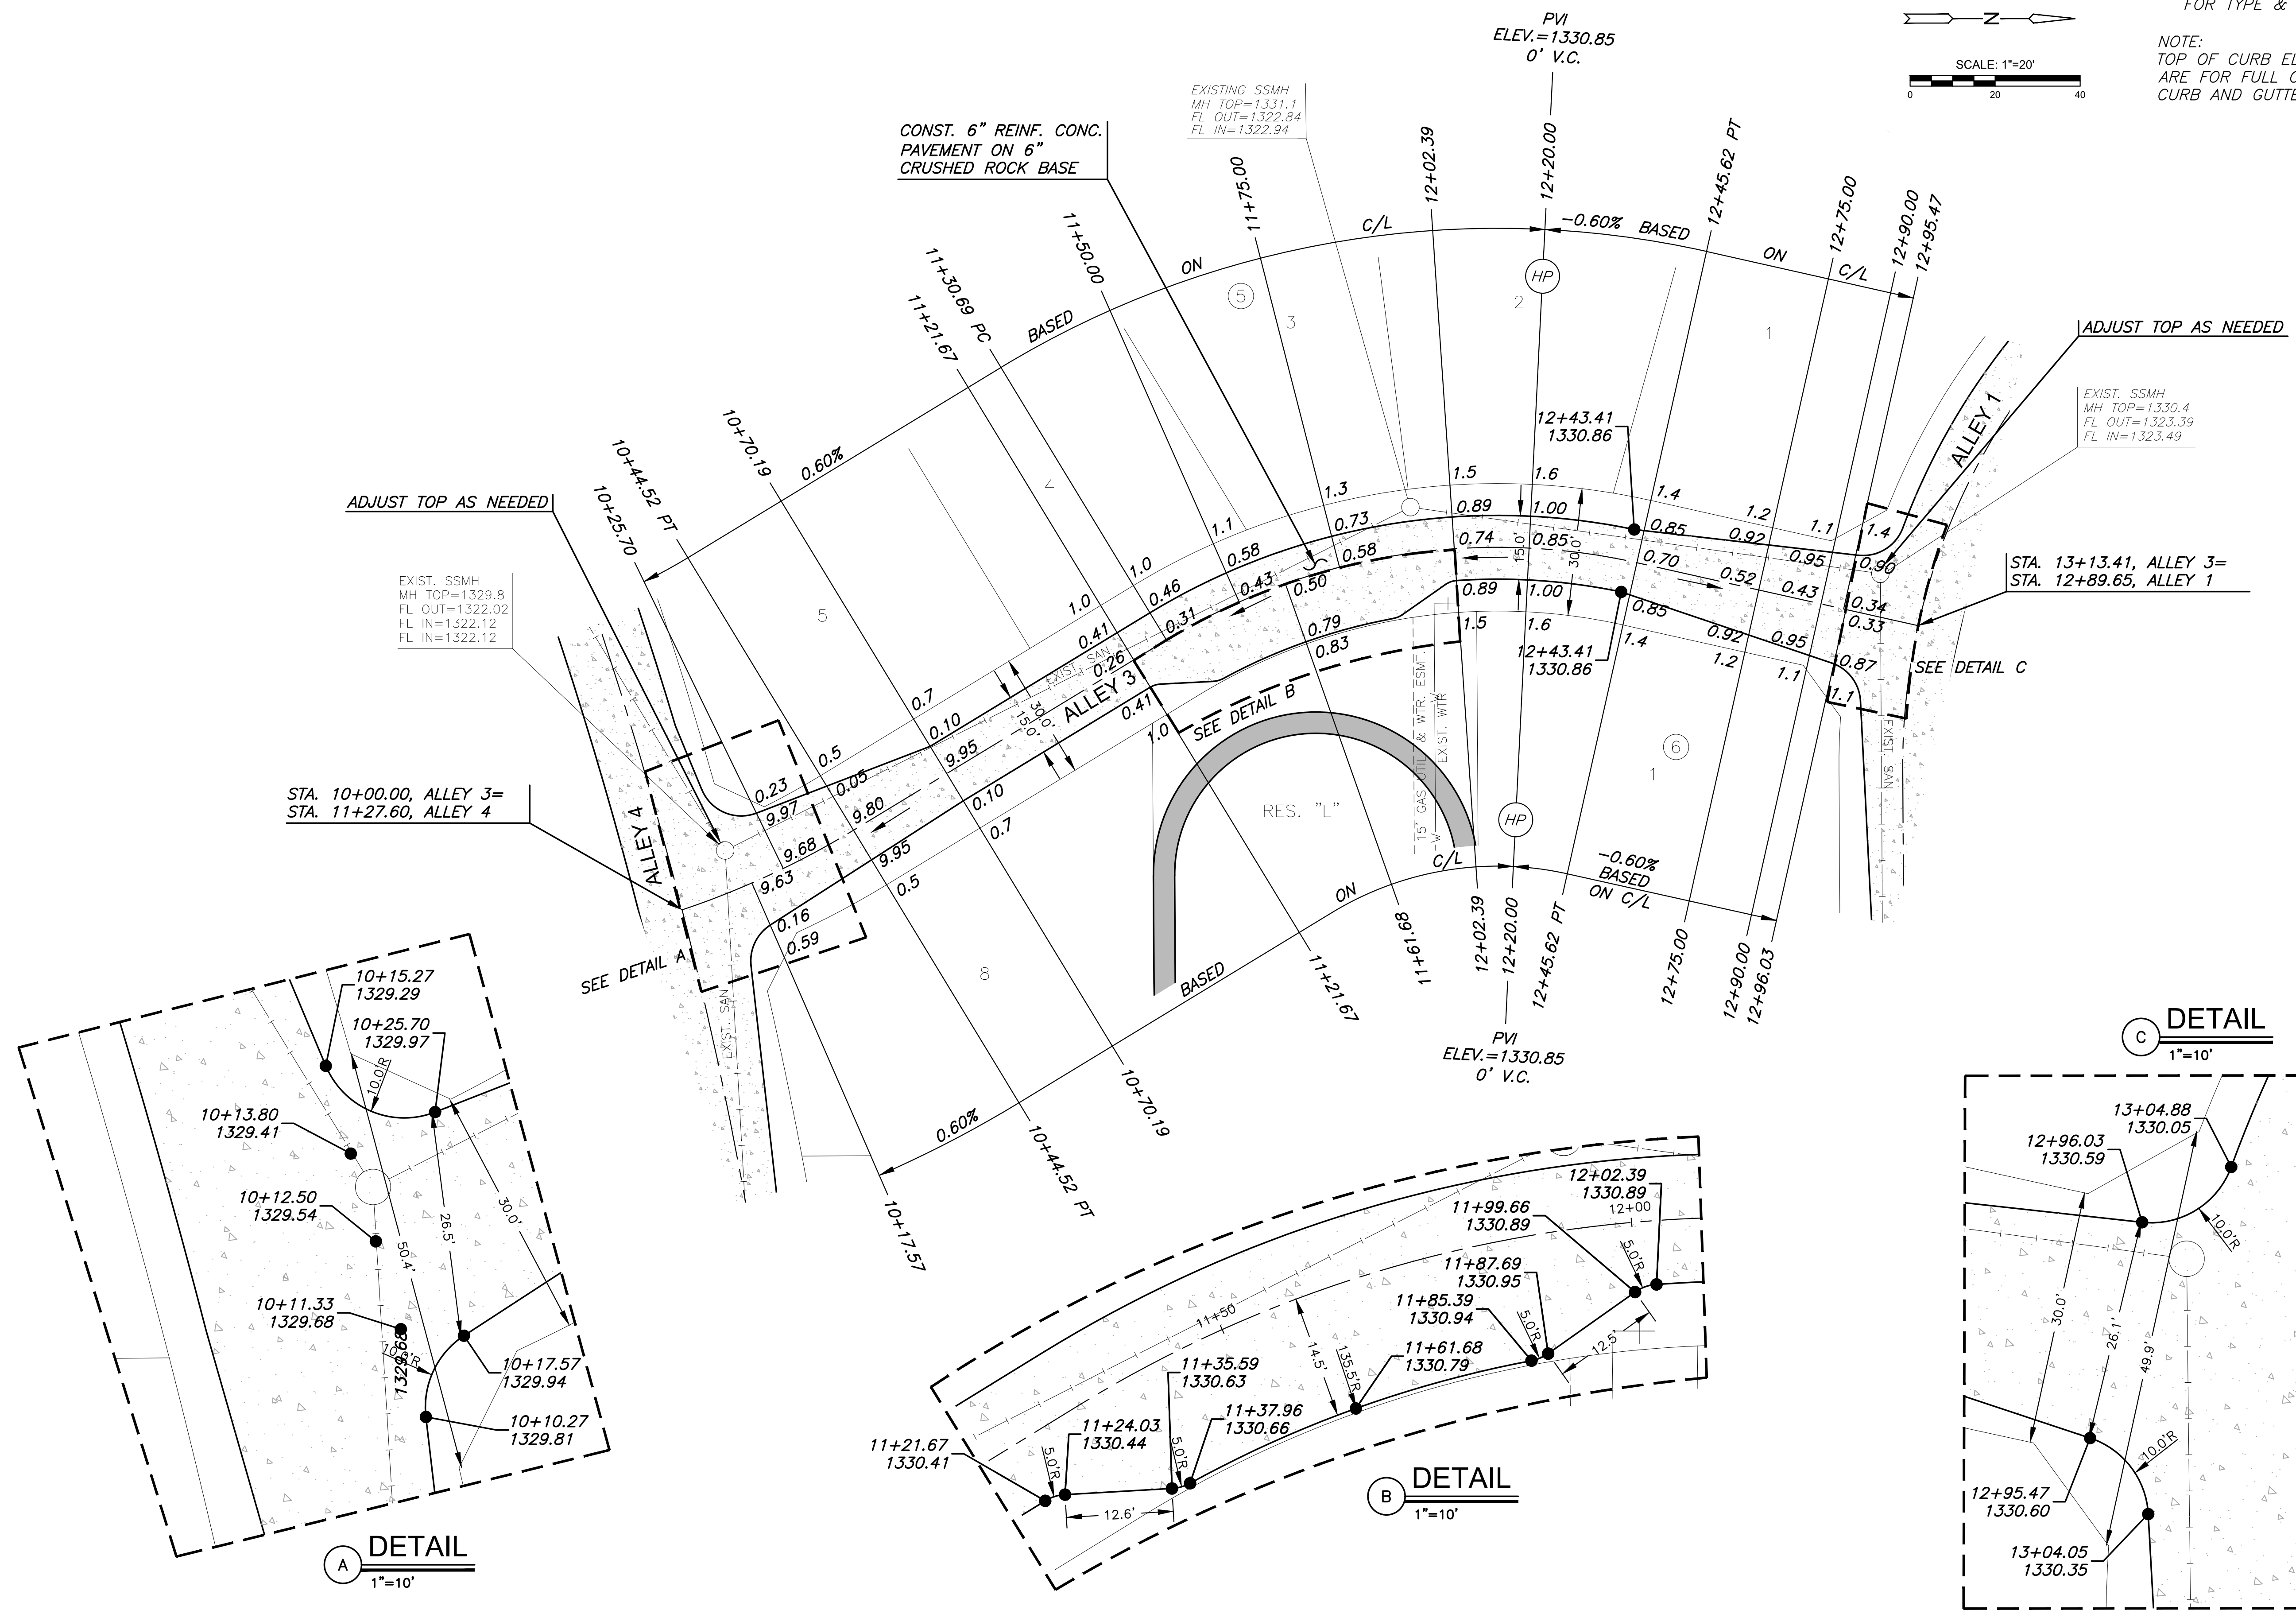

ADJUST TOP AS NEEDED

EXIST. SSMH  
 MH TOP=1329.8  
 FL OUT=1322.02  
 FL IN=1322.12  
 FL IN=1322.12

STA. 10+00.00, ALLEY 3=  
 STA. 11+27.60, ALLEY 4

**A**  
1"=10'

**B**  
1"=10'

**C**  
1"=10'



PAVING & INCIDENTAL DRAINAGE PLANS FOR  
**COURTYARDS AT THE MOORINGS**  
 PHASE 1 - PART B

©2023  
 MKEC Engineering  
 All Rights Reserved  
 www.mkec.com  
 These drawings and their contents,  
 including, but not limited to, all concepts,  
 designs, & ideas are the exclusive  
 property of MKEC Engineering (MKEC),  
 and may not be used or reproduced in any  
 way without the express consent of MKEC.

**ALLEY 3**

PROJECT NO.	472-2022-085820B	
DATE	SEPT. 2023	
SCALE	1" = 20'	
DESIGNED	DRAWN	CHECKED
DFL	JWC	SPE

NO.	REVISION	DATE

SHEET NO.