
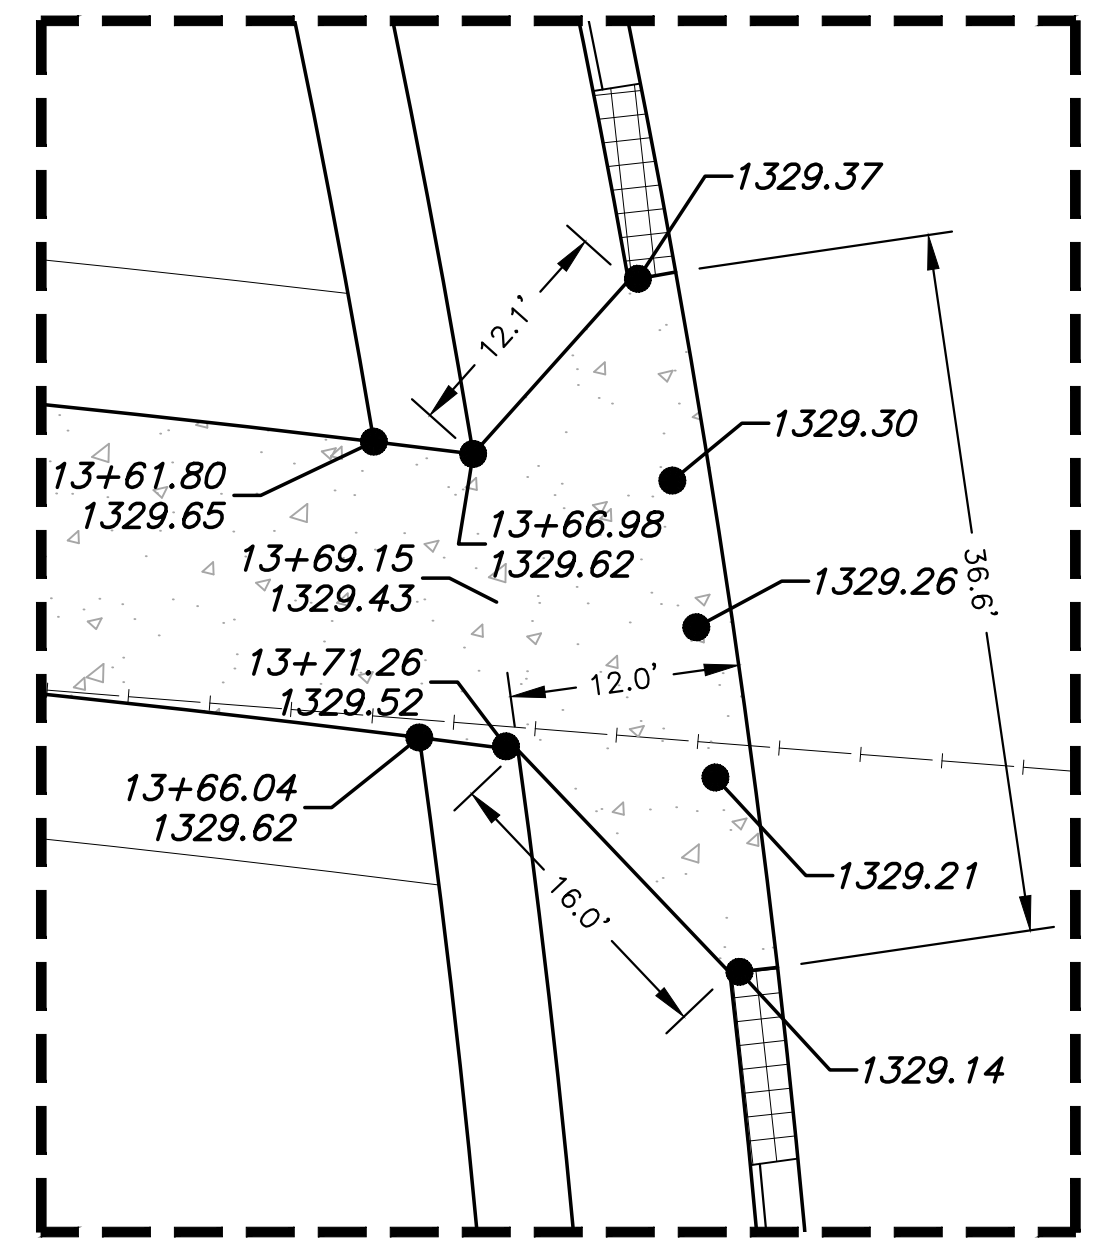
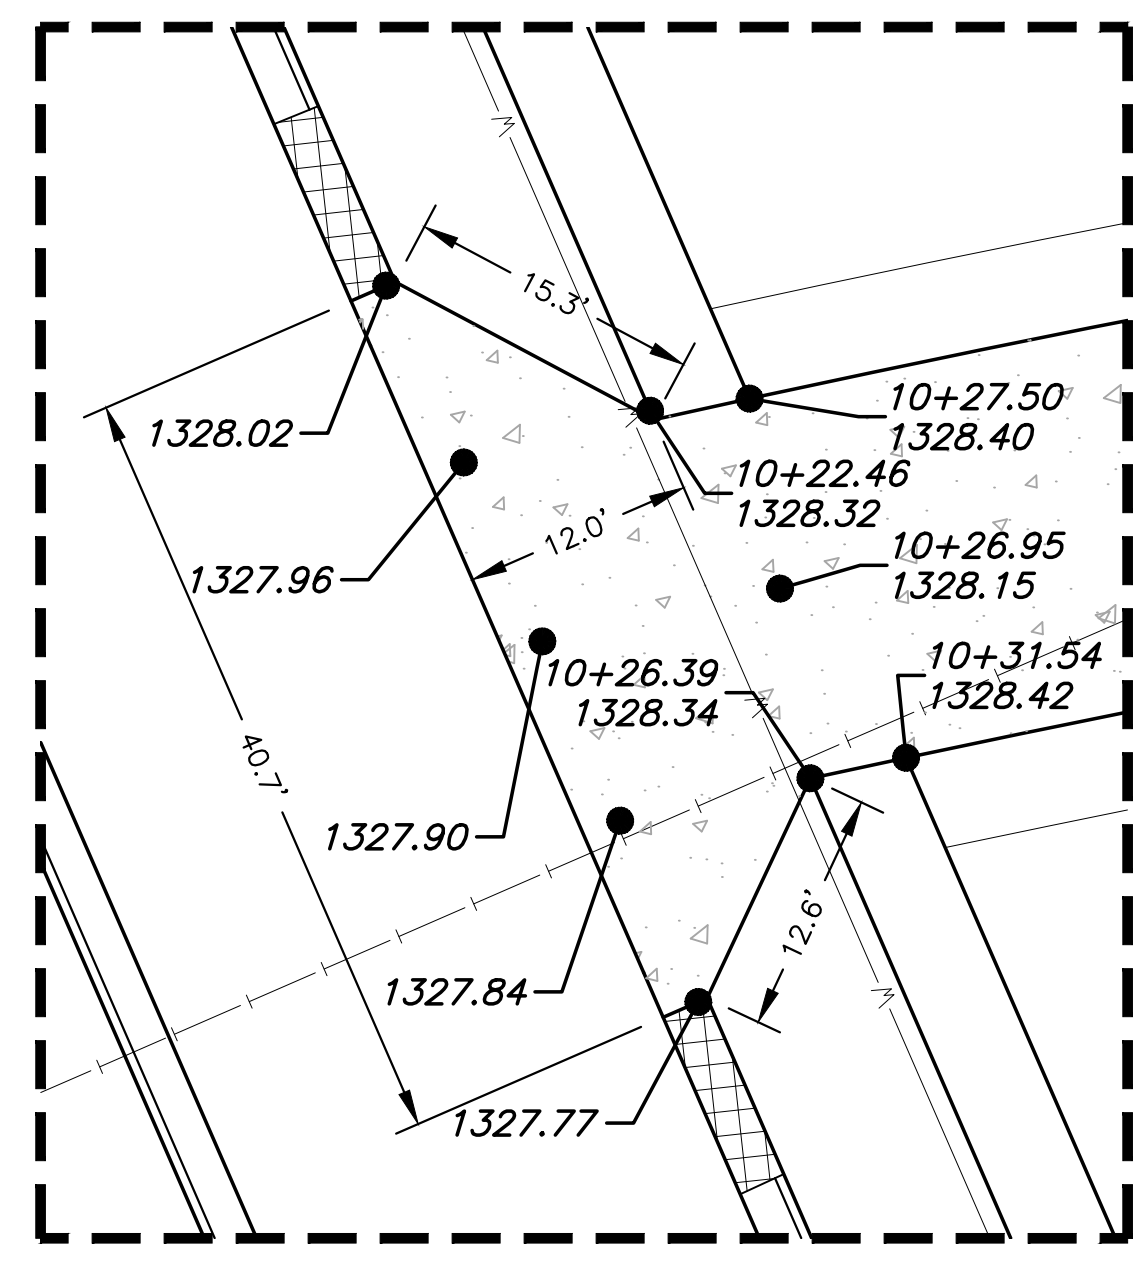



J:\PROJECTS\2021\1010427\_PERFECTION\_COURTYARDS AT MOORINGS\DWG 210427 CAD\SH105 CIVIL\PAVPH121427-05-5208-PH1.DWG  
 PLOTTED: Thursday, September 14, 2023 @ 02:19PM

PAVING & INCIDENTAL DRAINAGE PLANS FOR  
**COURTYARDS AT THE MOORINGS**  
 PHASE 1 - PART B

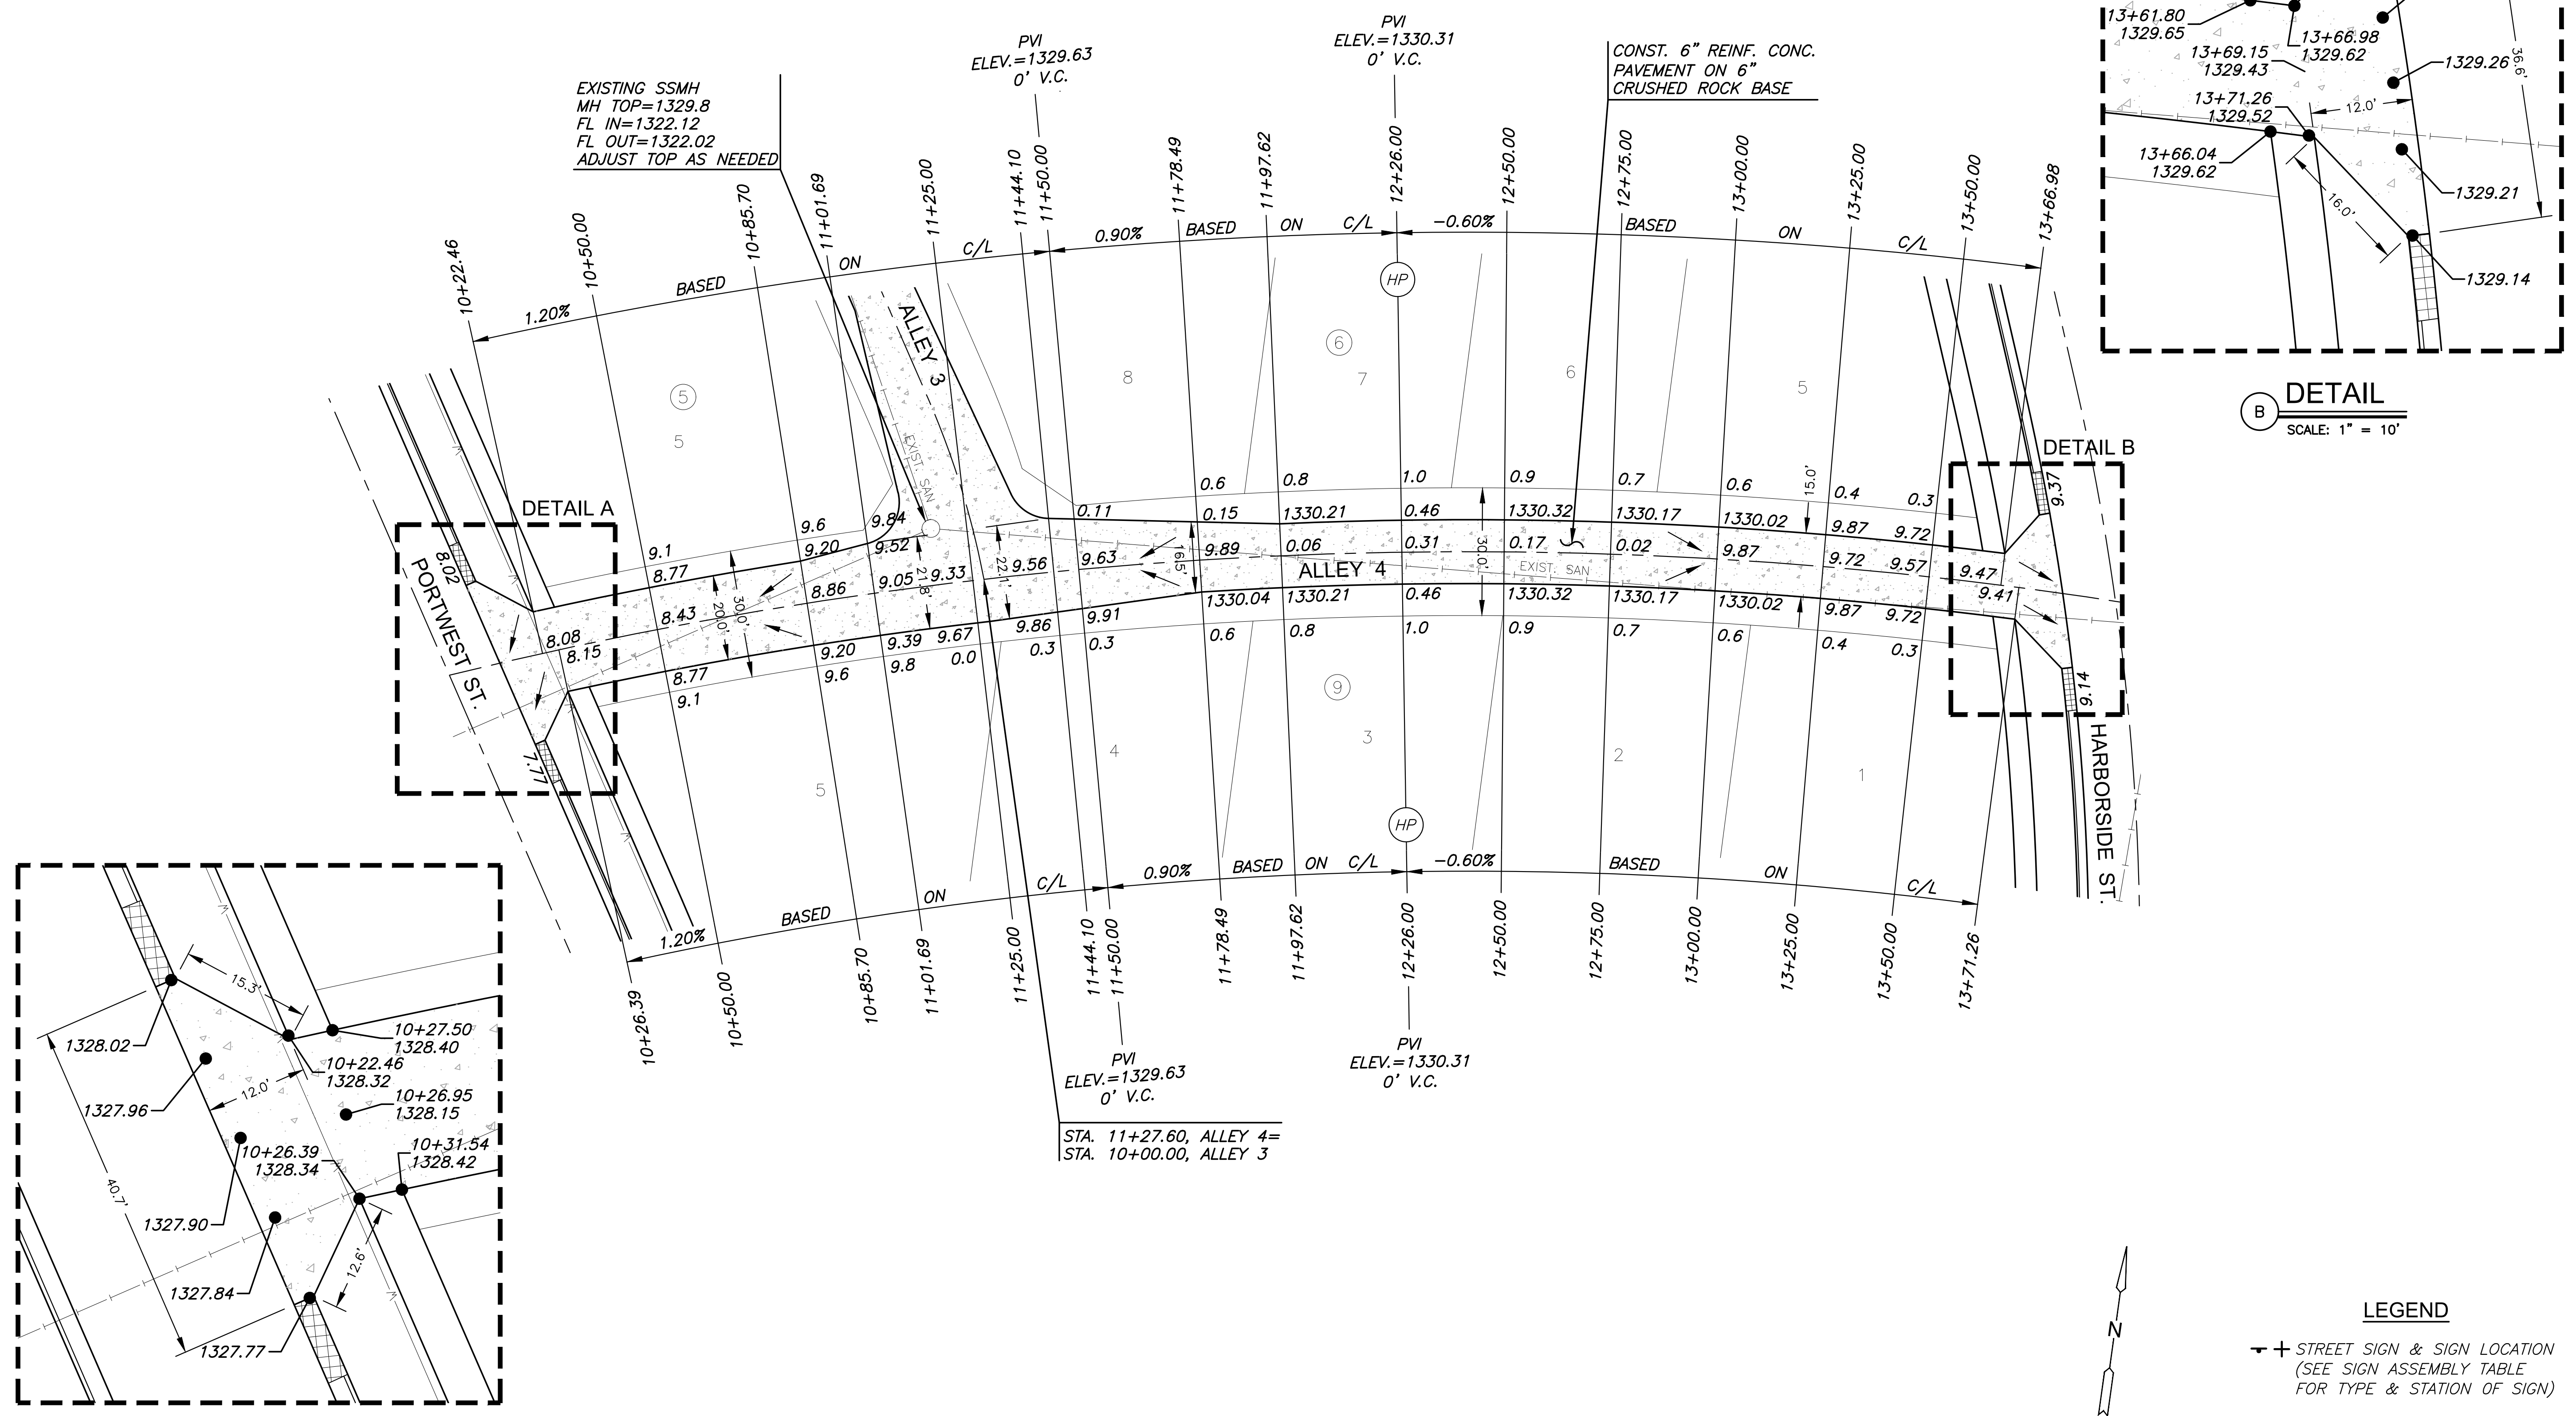

**A** DETAIL  
SCALE: 1" = 10'

**B** DETAIL  
SCALE: 1" = 10'

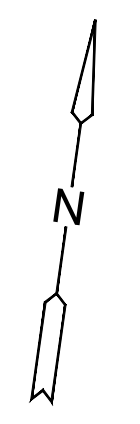

SCALE: 1"=20'  
0 20 40

**LEGEND**

 STREET SIGN & SIGN LOCATION  
 (SEE SIGN ASSEMBLY TABLE FOR TYPE & STATION OF SIGN)

NOTE:  
 TOP OF CURB ELEVATIONS SHOWN ARE FOR FULL CURB. CONSTRUCT CURB AND GUTTER AS NOTED.

©2023  
 MKEC Engineering  
 All Rights Reserved  
 www.mkec.com  
 These drawings and their contents, including, but not limited to, all concepts, designs, & ideas are the exclusive property of MKEC Engineering (MKEC), and may not be used or reproduced in any way without the express consent of MKEC.

ALLEY 4		
PROJECT NO.	472-2022-085820B	
DATE	SEPT. 2023	
SCALE	1"=20'	
DESIGNED	DRAWN	CHECKED
DFL	JWC	SPE
NO.	REVISION	DATE
SHEET NO.		
21 OF 51		