
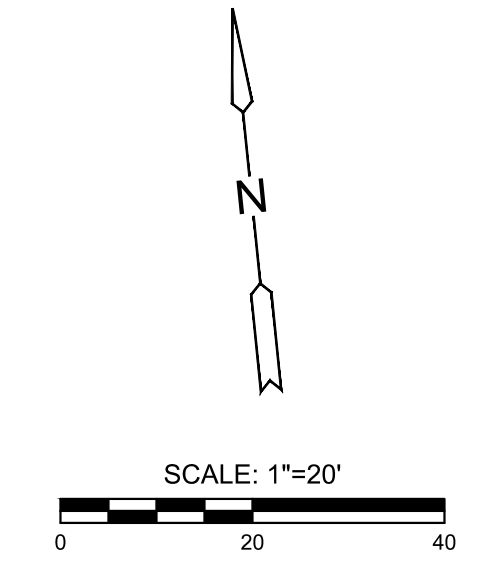
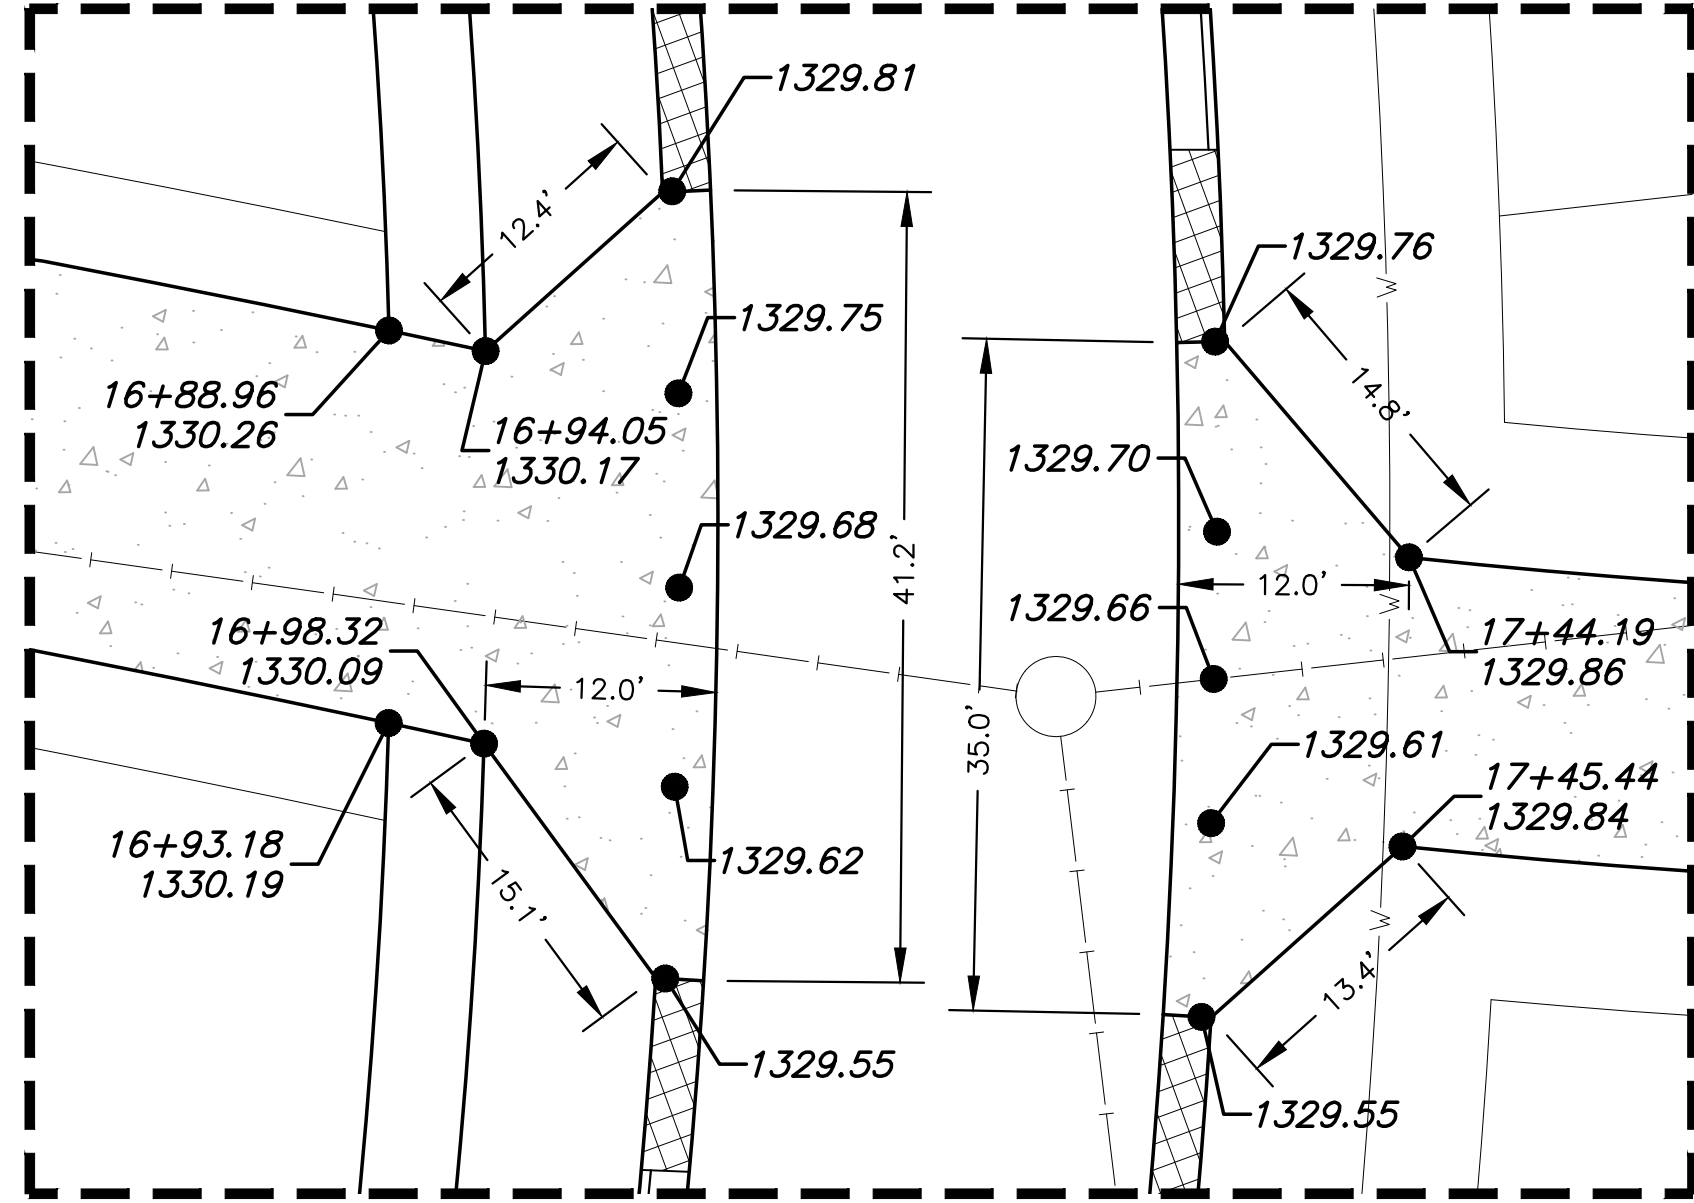
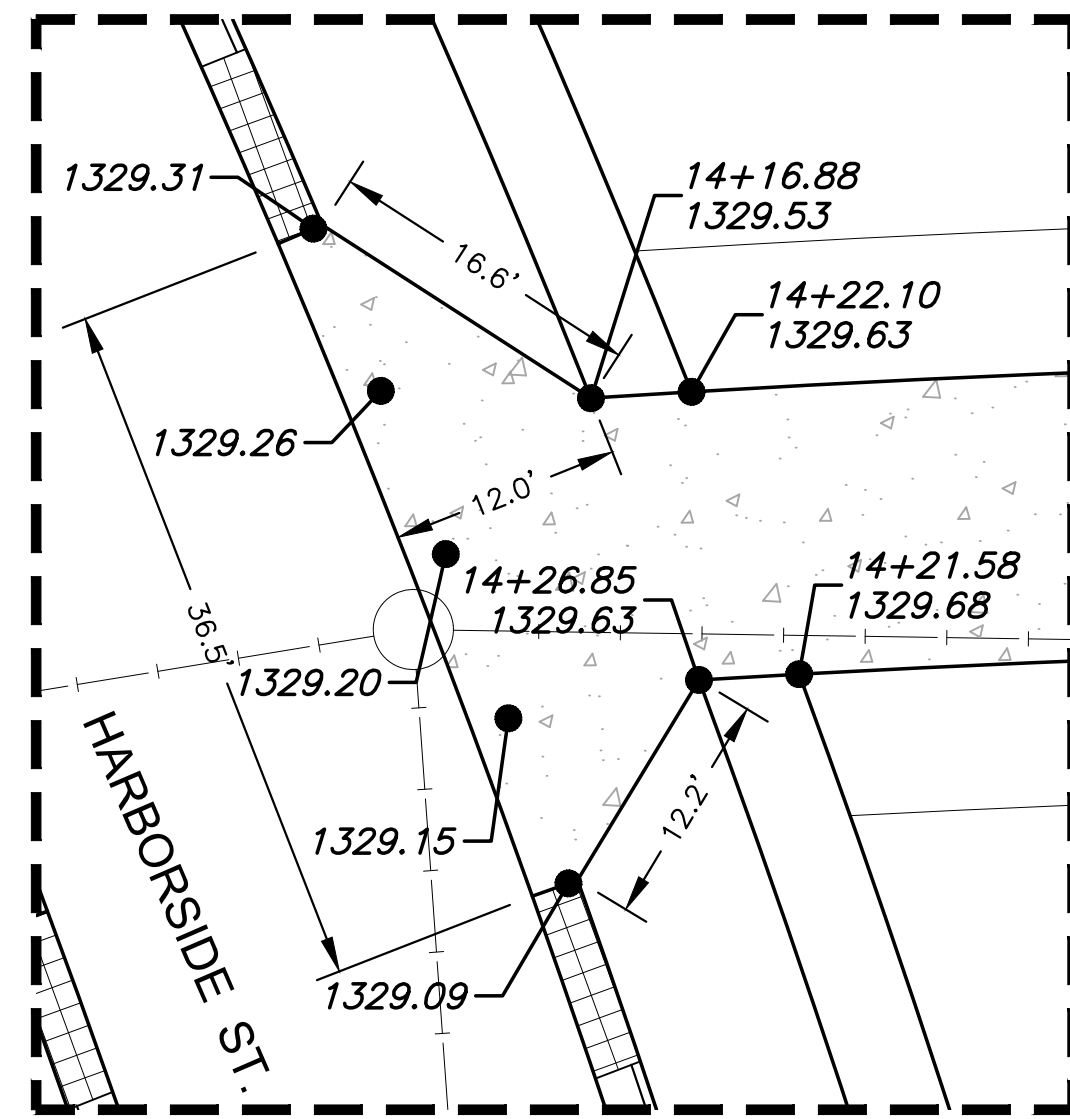


J:\PROJECTS\2022\121010427\_PERFECTION\_COURTYARDS AT MOORINGS\DWG 210427 CAD\SH1\121427-05-2509-PH1.DWG  
 PLOTTED: Thursday, September 14, 2023 @ 02:20PM

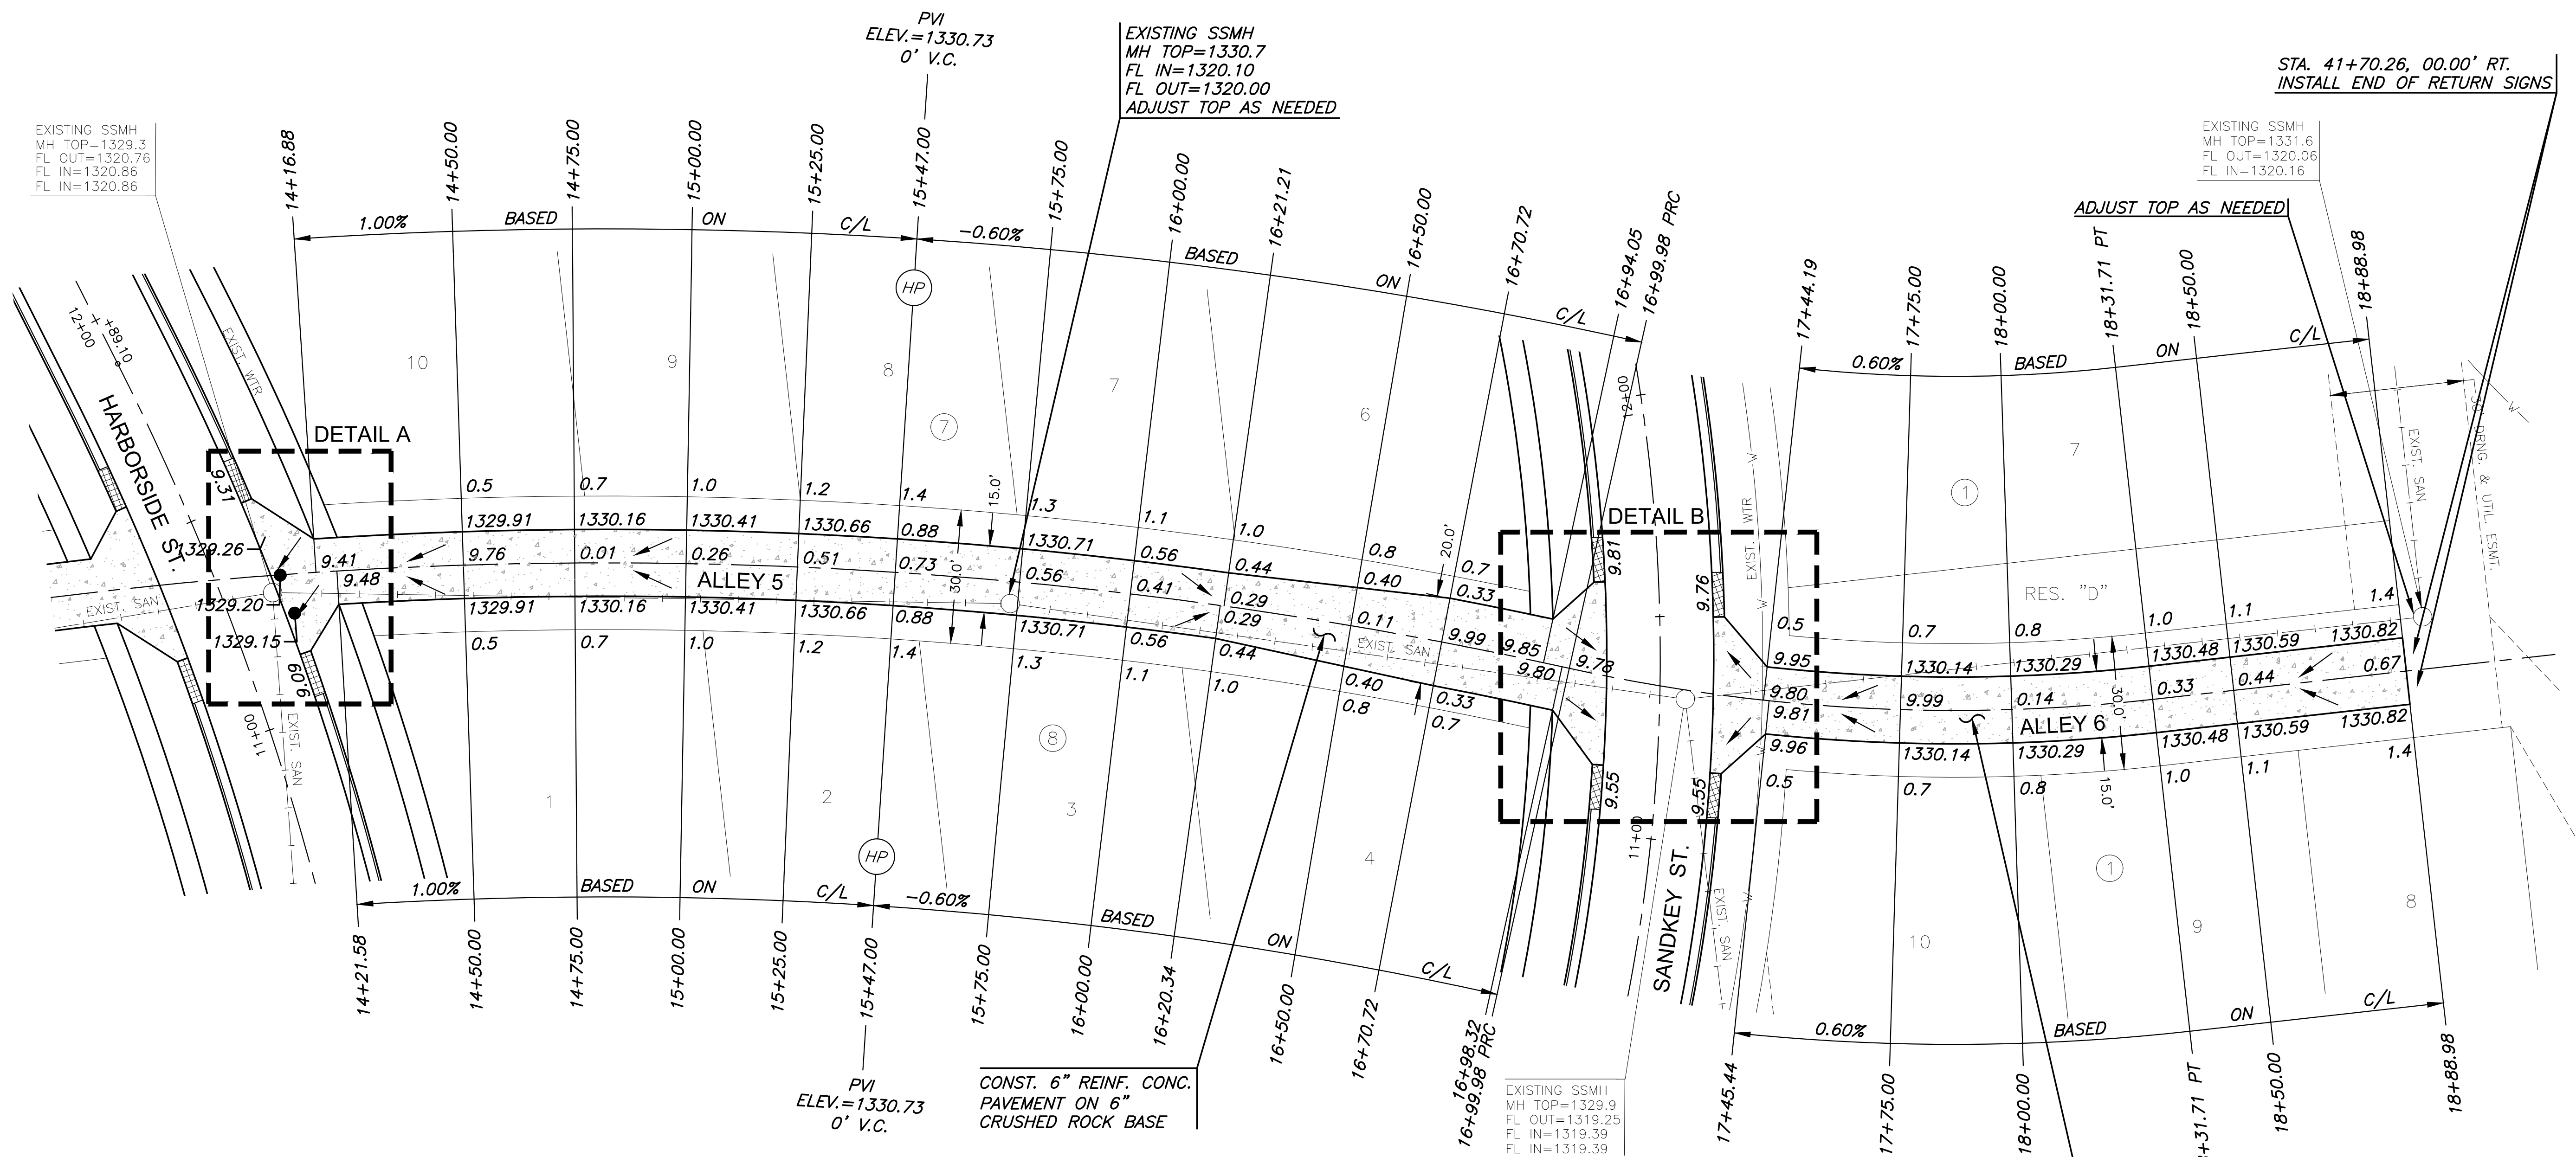

**LEGEND**

+ STREET SIGN & SIGN LOCATION  
 (SEE SIGN ASSEMBLY TABLE  
 FOR TYPE & STATION OF SIGN)

NOTE:  
 TOP OF CURB ELEVATIONS SHOWN  
 ARE FOR FULL CURB. CONSTRUCT  
 CURB AND GUTTER AS NOTED.



**PAVING & INCIDENTAL DRAINAGE PLANS FOR**  
**COURTYARDS AT THE MOORINGS**  
 PHASE 1 - PART B

©2023  
 MKEC Engineering  
 All Rights Reserved  
 www.mkec.com  
 These drawings and their contents,  
 including, but not limited to, all concepts,  
 designs, & ideas are the exclusive  
 property of MKEC Engineering (MKEC),  
 and may not be used or reproduced in any  
 way without the express consent of MKEC.

**ALLEYS 5 & 6**

PROJECT NO.	472-2022-085820B	
DATE	SEPT. 2023	
SCALE	1" = 20'	
DESIGNED	DRAWN	CHECKED
DFL	JWC	SPE
NO.	REVISION	DATE