

PAVING & INCIDENTAL DRAINAGE PLANS FOR
COURTYARDS AT THE MOORINGS
PHASE 1 - PART B


©2023
MKEC Engineering
All Rights Reserved
www.mkec.com
These drawings and their contents, including, but not limited to, all concepts, designs, & ideas are the exclusive property of MKEC Engineering (MKEC), and may not be used or reproduced in any way without the express consent of MKEC.

INTERSECTION DETAILS


PROJECT NO.	472-2022-085820B	
DATE	SEPT. 2023	
SCALE	1" = 10'	
DESIGNED	DRAWN	CHECKED
DFL	ABC	SPE

NO.	REVISION	DATE


SHEET NO.
24 OF 51

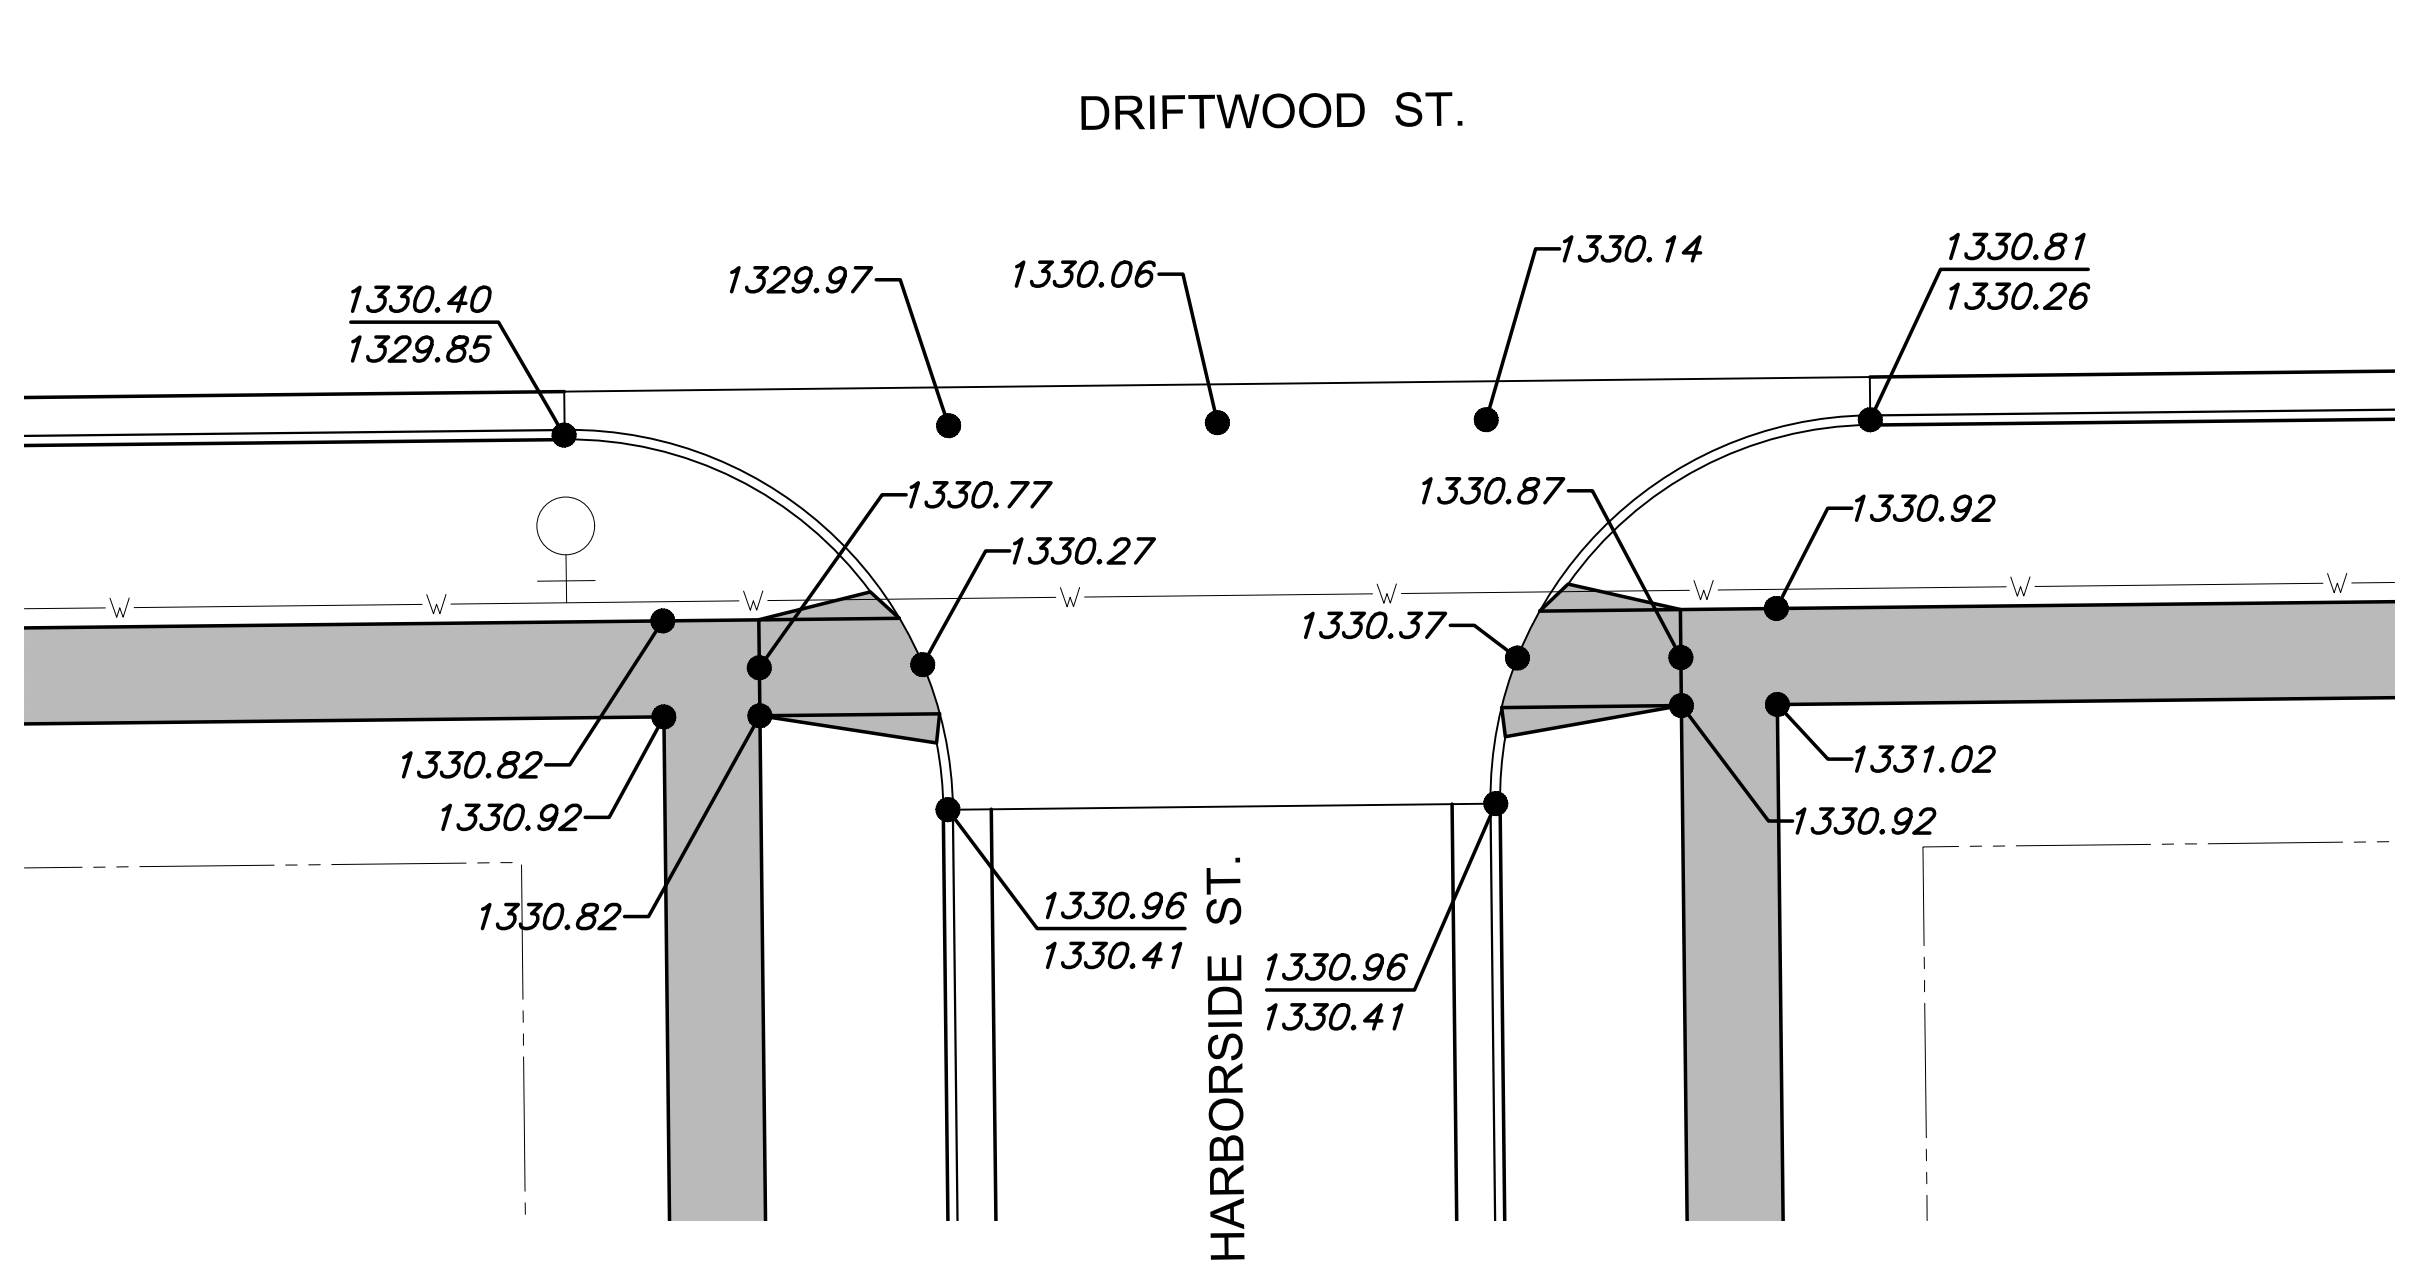

A DETAIL
1"=10'

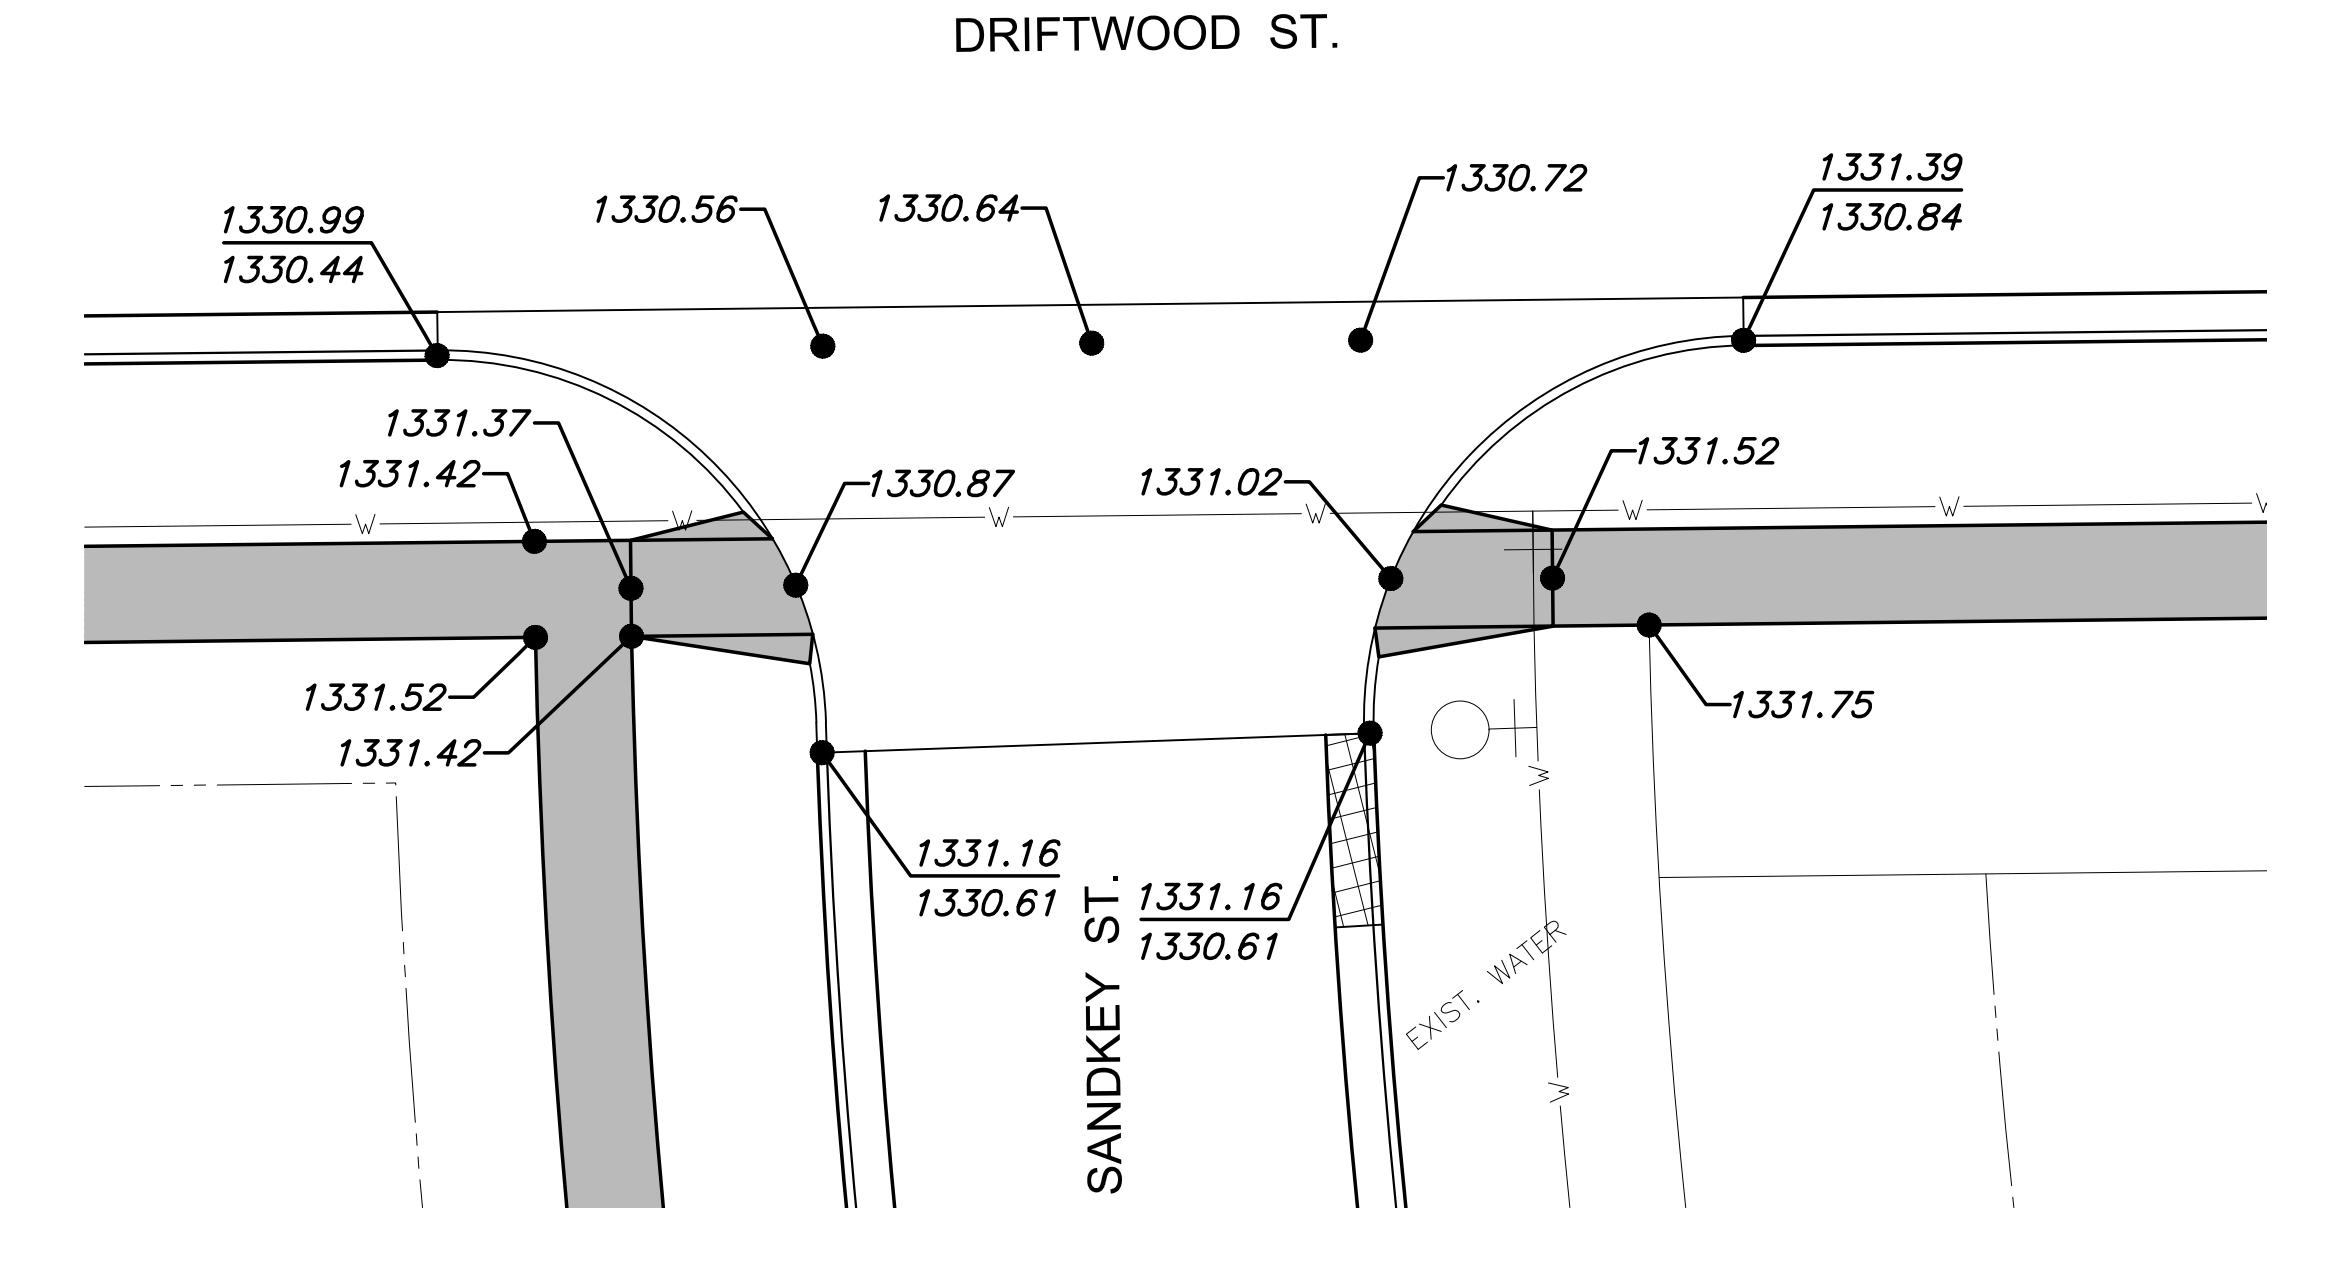

B DETAIL
1"=10'

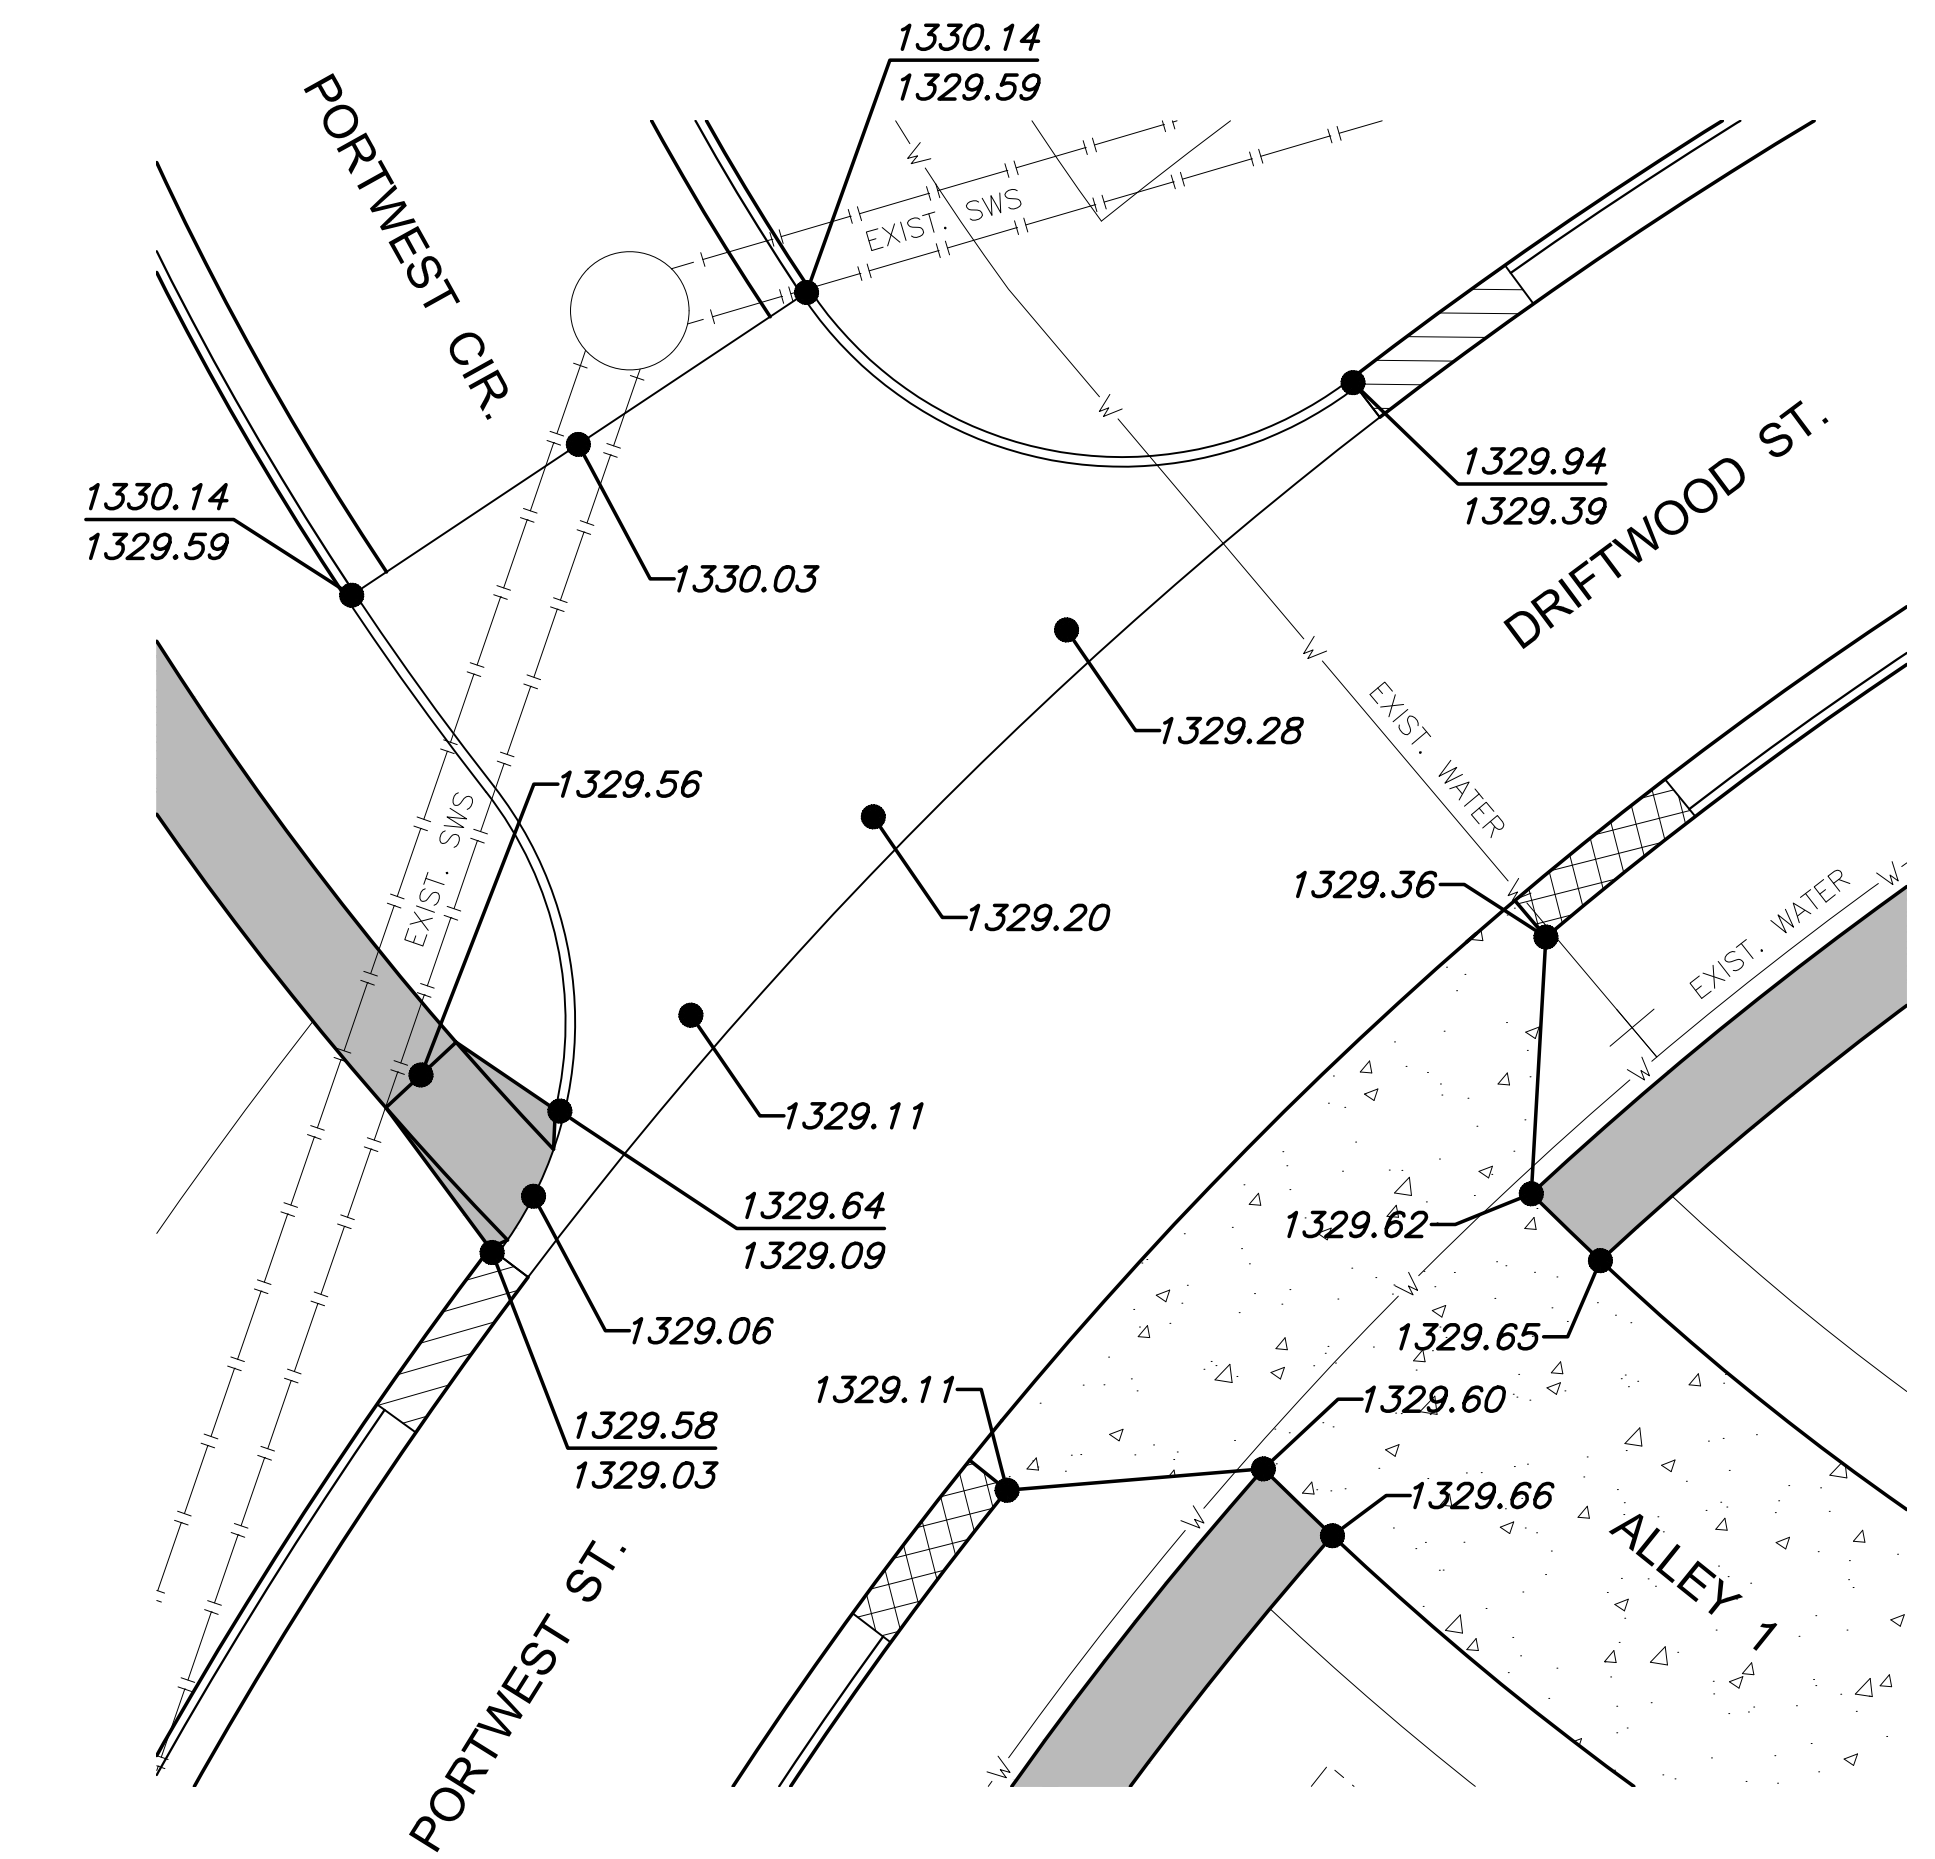

C DETAIL
1"=10'