


Scale: 1" = 60'

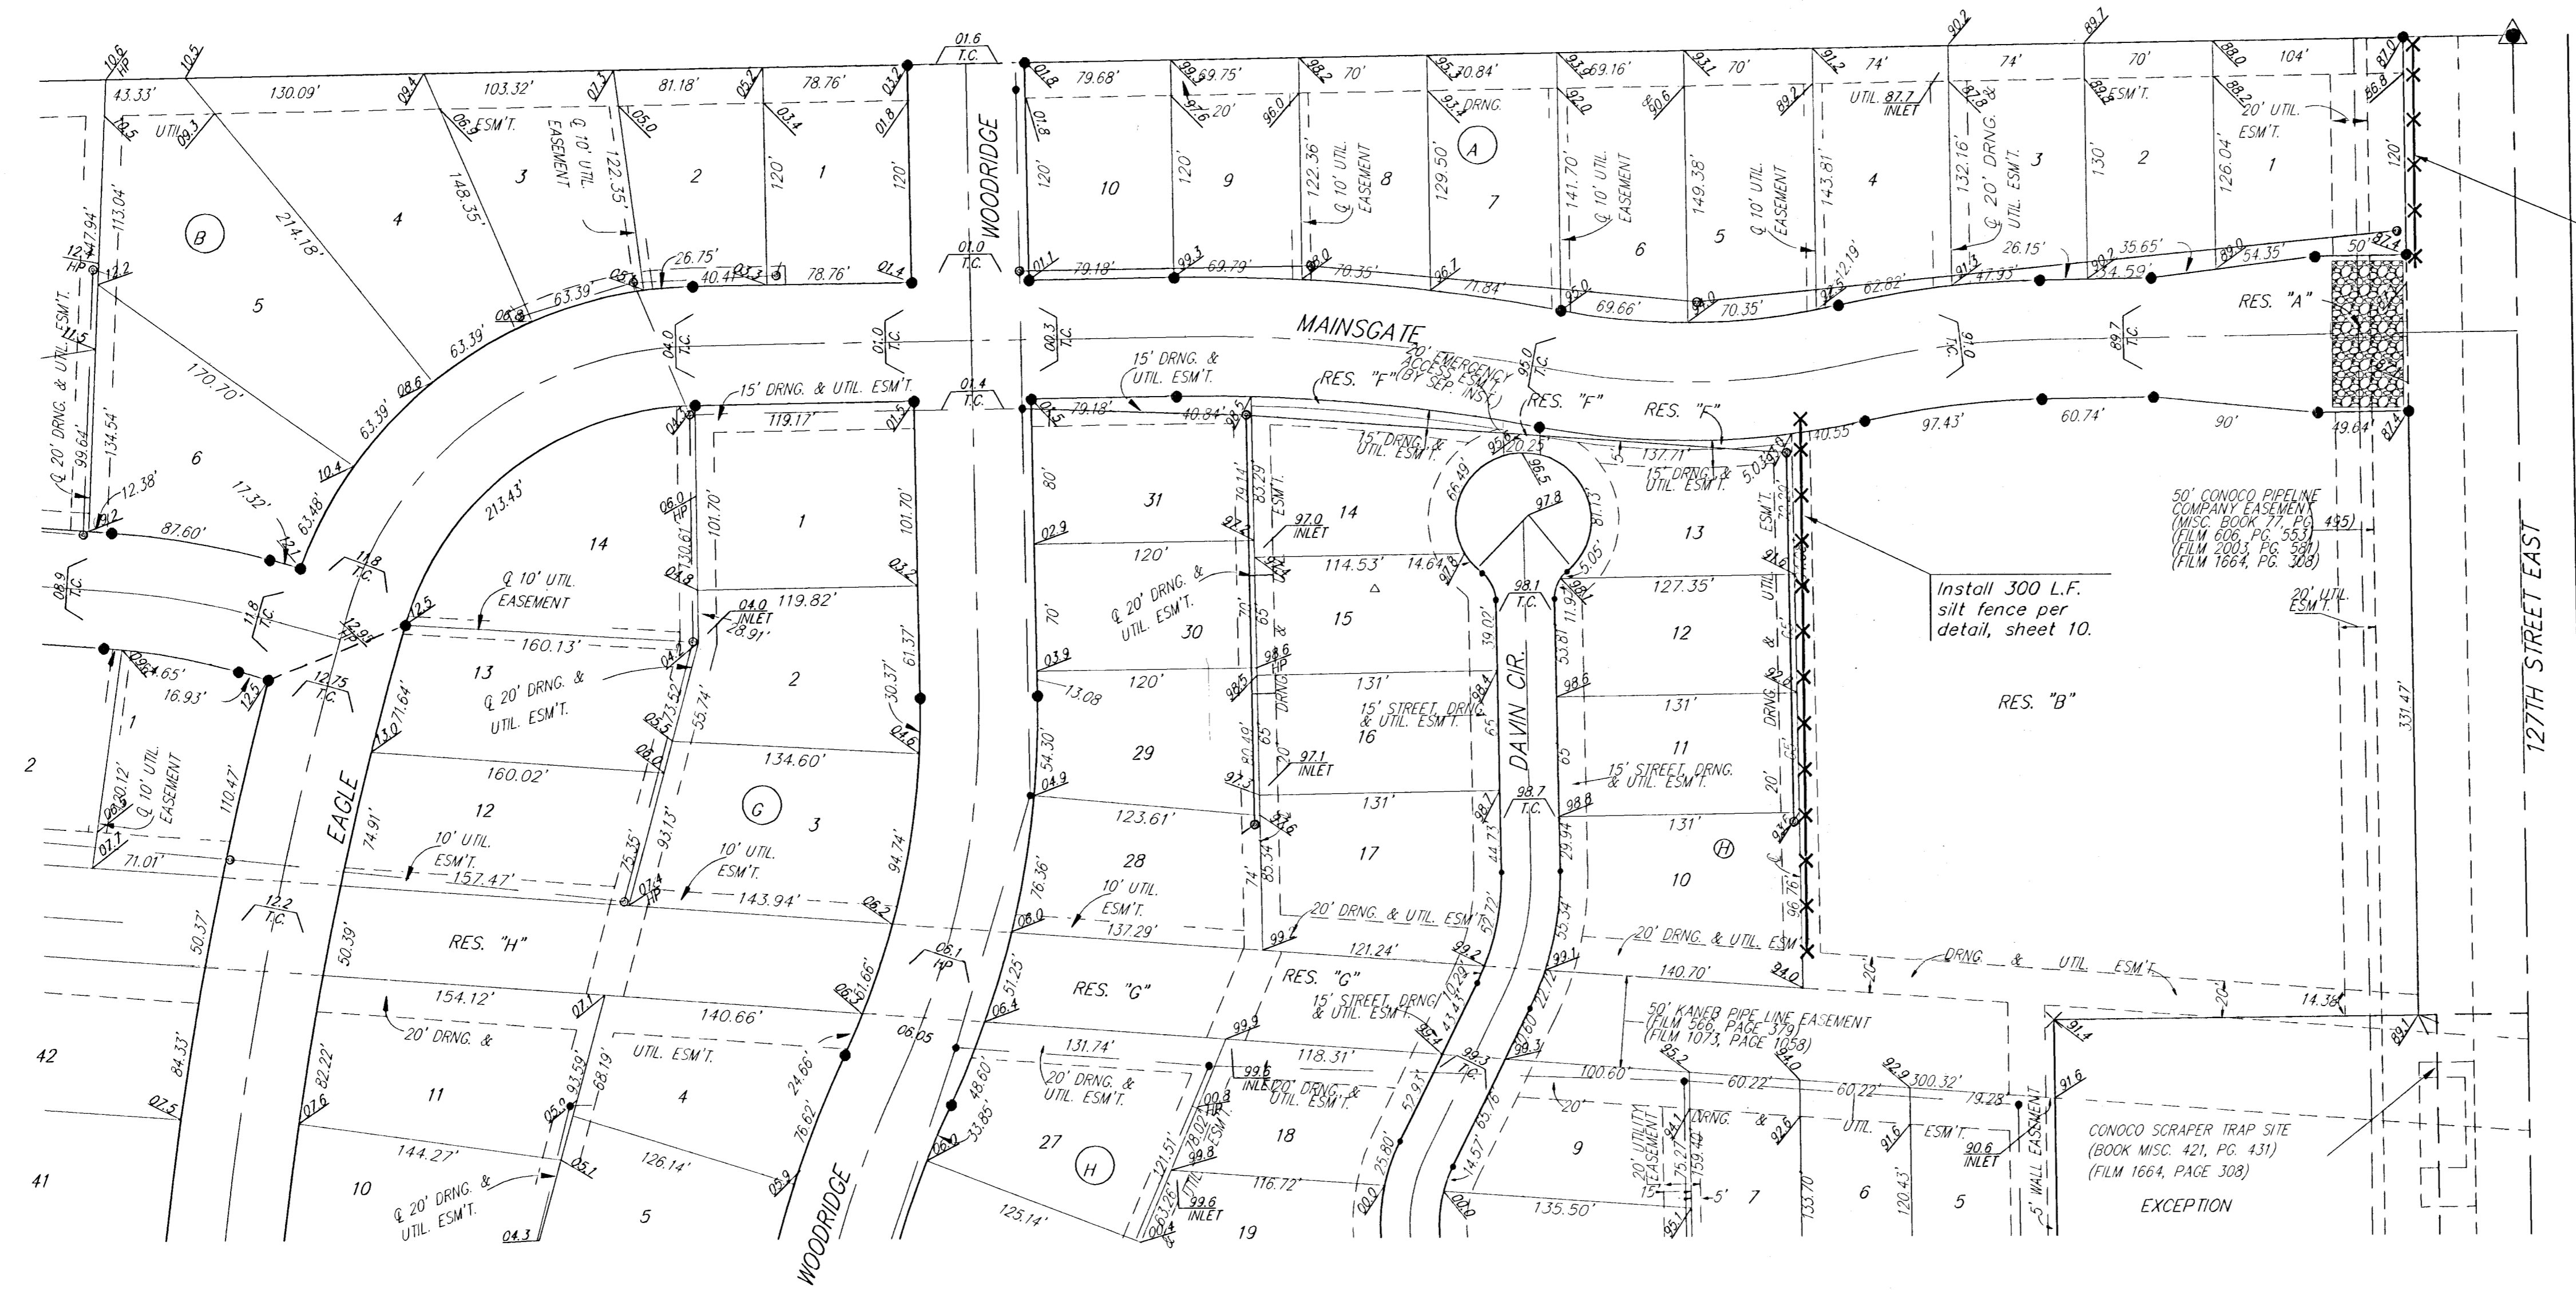

Install 125 L.F. silt fence per detail, sheet 10.

Install 300 L.F. silt fence per detail, sheet 10.

Install one construction entrance onto existing paved roadway per detail, sheet 12.

NOTE: Contractor shall remove & replace existing erosion control measures as necessary for construction. Contractor shall be required to maintain all on-site erosion control items until final acceptance by the City of Wichita.

Baughman THE FAIRMONT - PHASE IV
EROSION CONTROL PLAN

Baughman Company, P.A. 315 Ellis St. Wichita, KS 67211 P 316.262.7171 F 316.262.0149
 ENGINEERING | SURVEYING | PLANNING | LANDSCAPE ARCHITECTURE

PROJECT NUMBER 468-84052	DESIGN ATD	DRAWN TMS
REVISIONS:	APPROVED	DATE 07/06
	SCALE Noted	SHEET 9 OF 15

FairmontPhaseIVSSECplan