


Scale: 1" = 60'

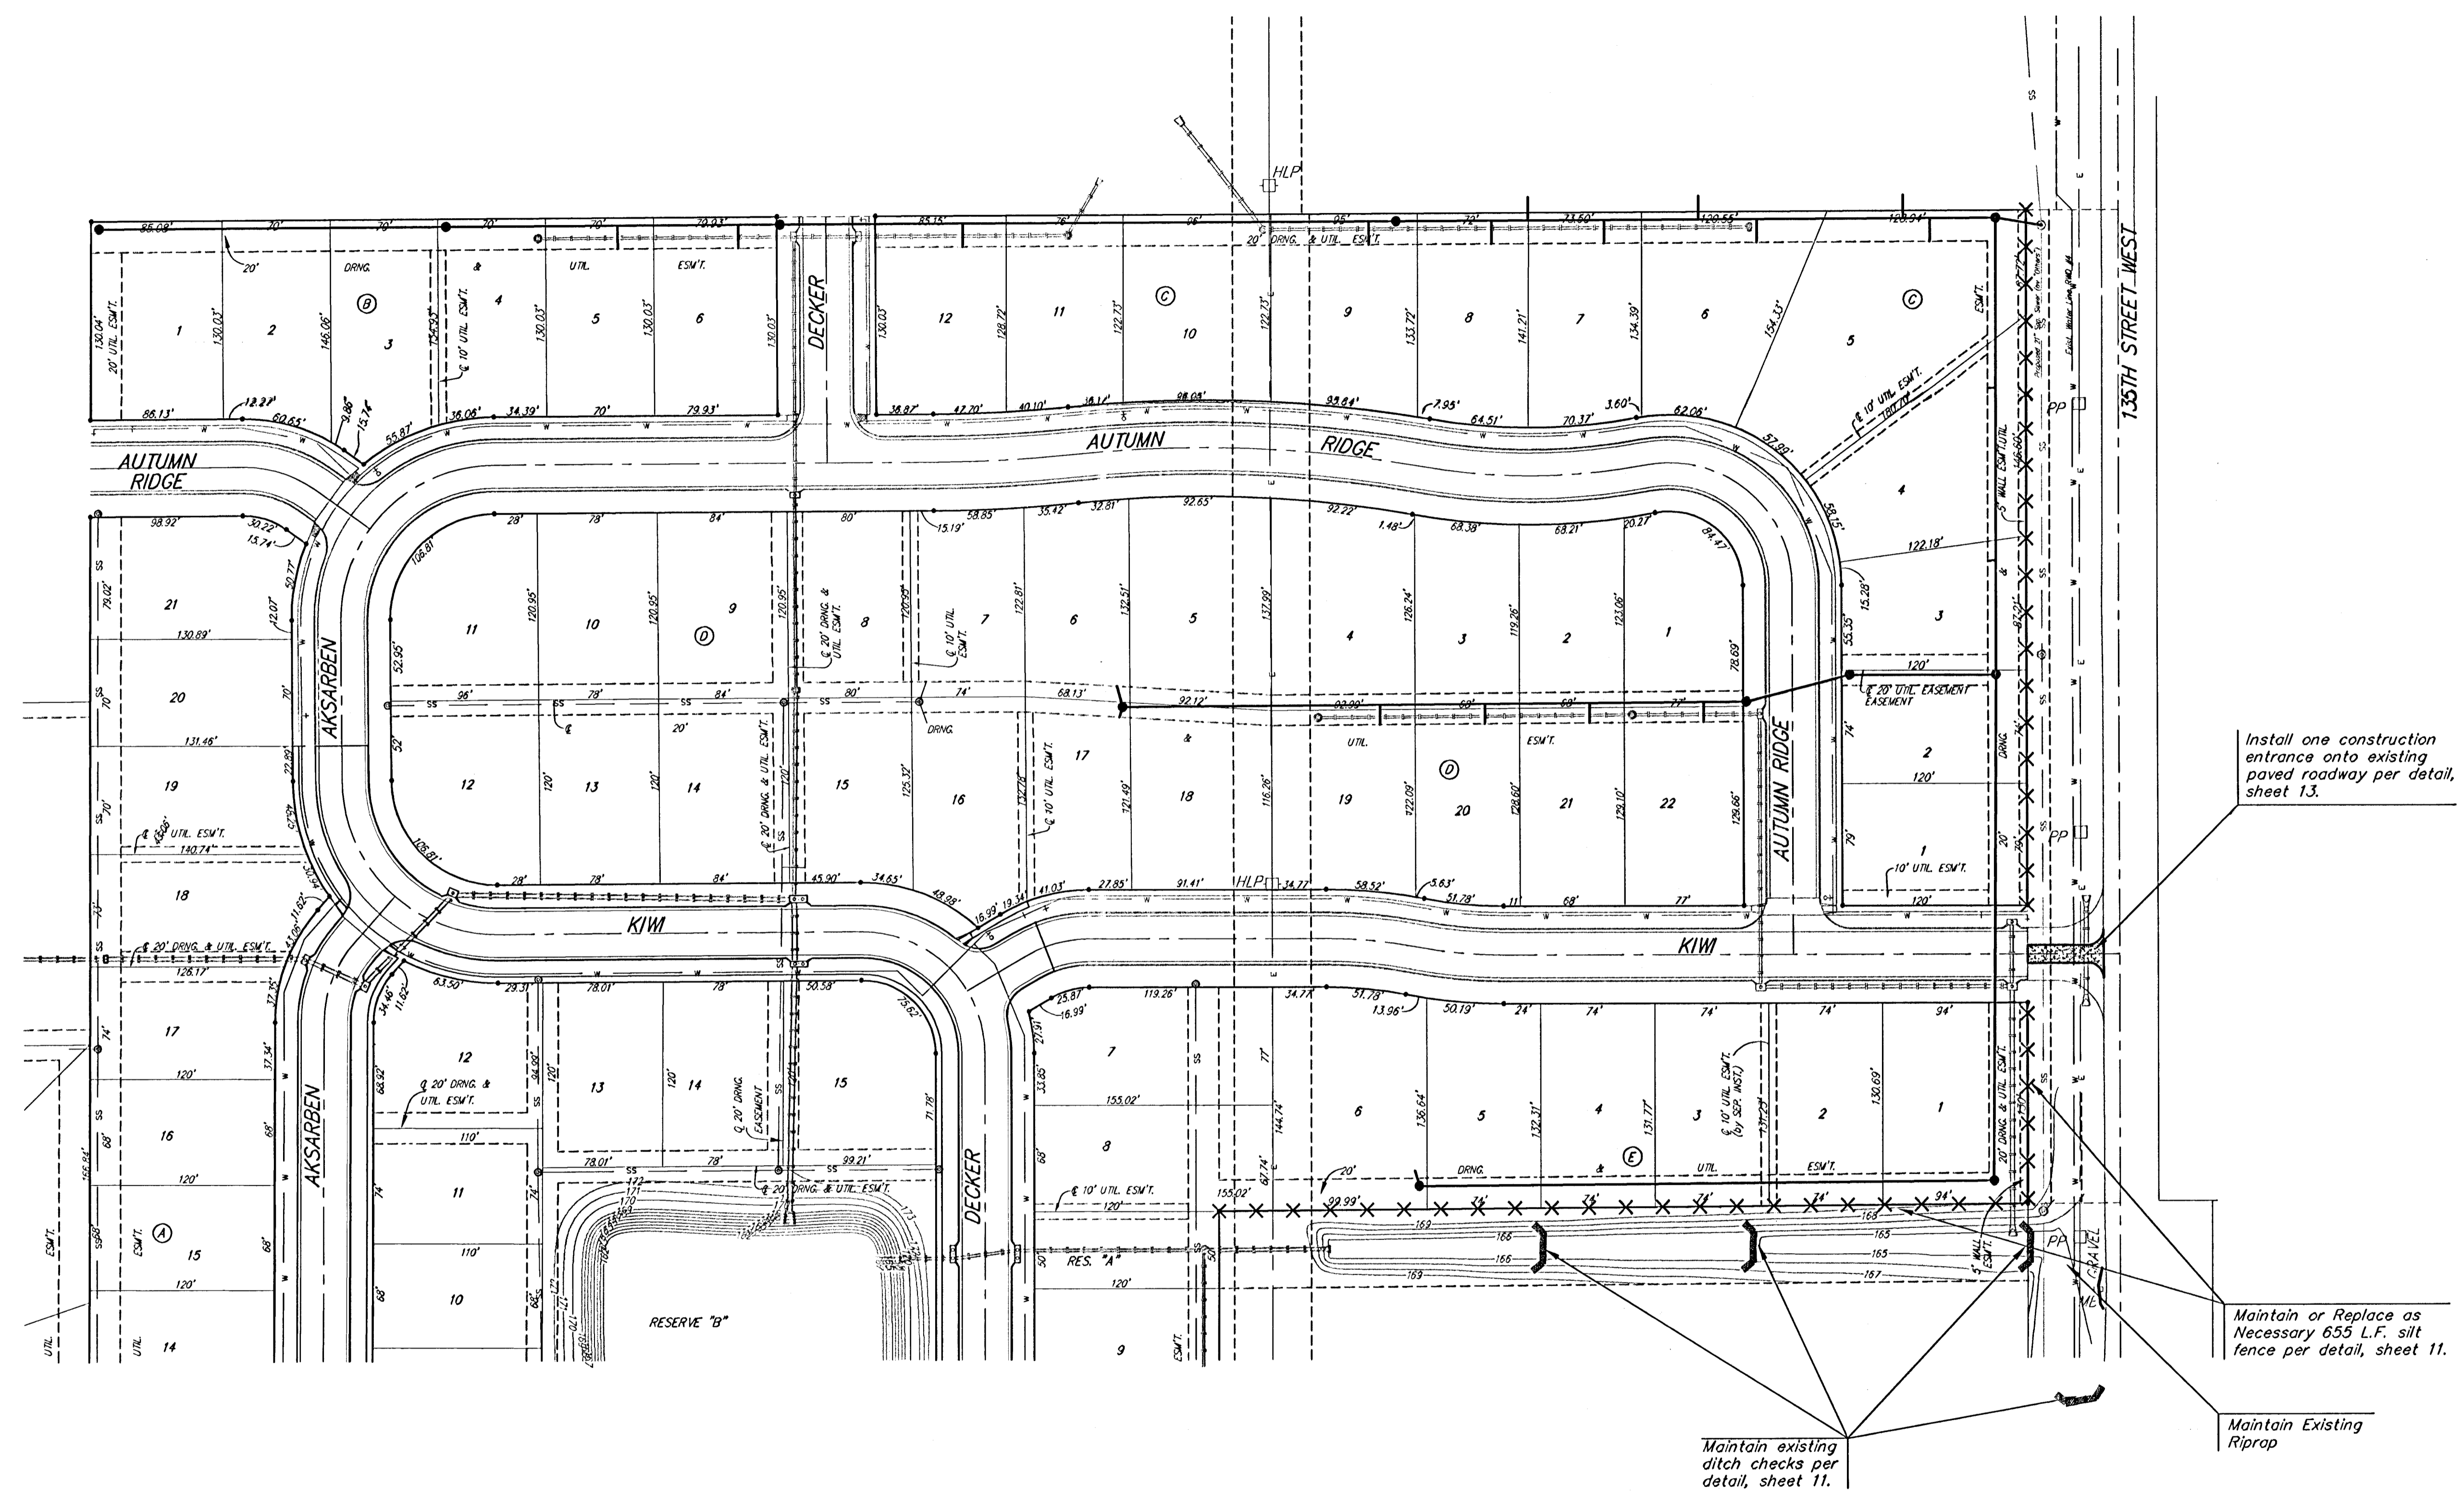

	Copper Gate North Addition - Phases II	
	<b>EROSION CONTROL PLAN</b>	
Sanitary Sewer Improvements		
<small>Baughman Company, P.A. 315 1/2 St. Wilson, KS 67111 P 316-363-7771 F 316-363-0149          ENGINEERING   SURVEYING   PLANNING   LANDSCAPE ARCHITECTURE</small>		
PROJECT NUMBER 468-83974	DESIGN NBW/JAK	DRAWN TMS
REVISIONS:	APPROVED NBW	DATE 7/25/06
	SCALE Noted	SHEET
	<b>10 OF 16</b>	
<small>Copper Gate North/Phase II/SS/ECplan 06-04-E523</small>		