



Benchmarks:
City of Wichita Benchmark located at
the NE Corner of West Street and
MacArthur (39th St. South)
Elevation = 99.46 (City Datum)

City of Wichita Benchmark located at
West Street and I-235 (Approx. 35th
St. South) on NW Corner of RCBG,
Top Corral Rail.
Elevation = 104.78 (City Datum)

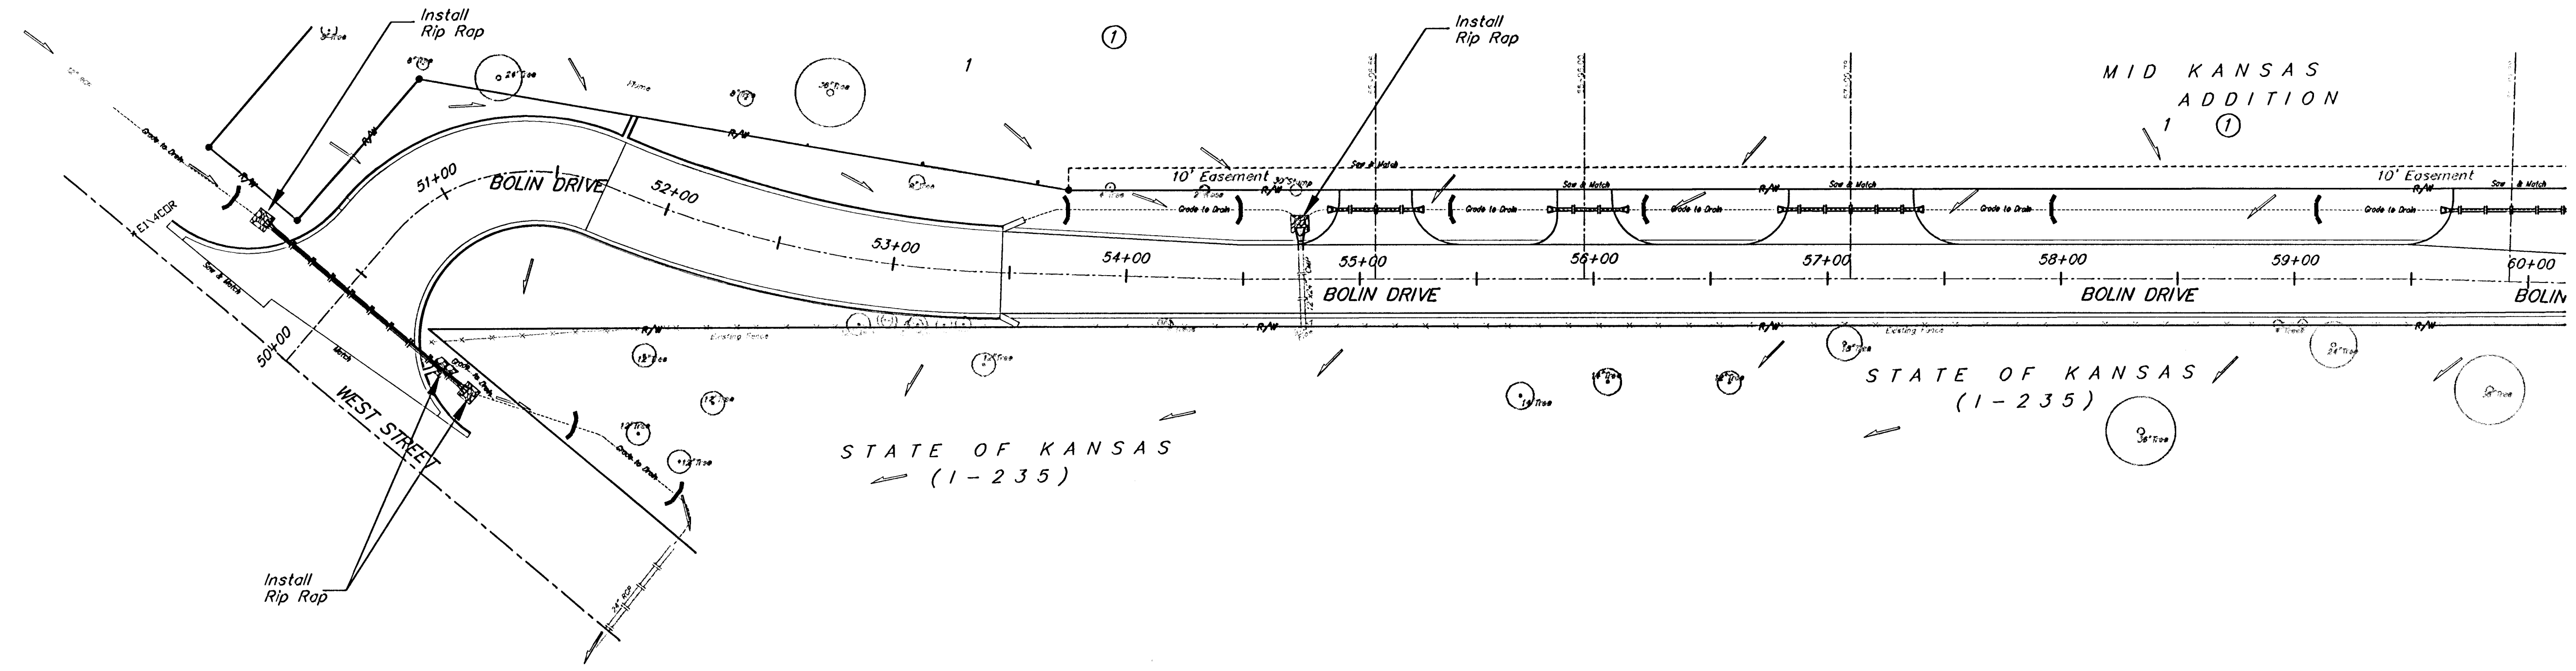

Scale: 1" = 40'
• = Iron

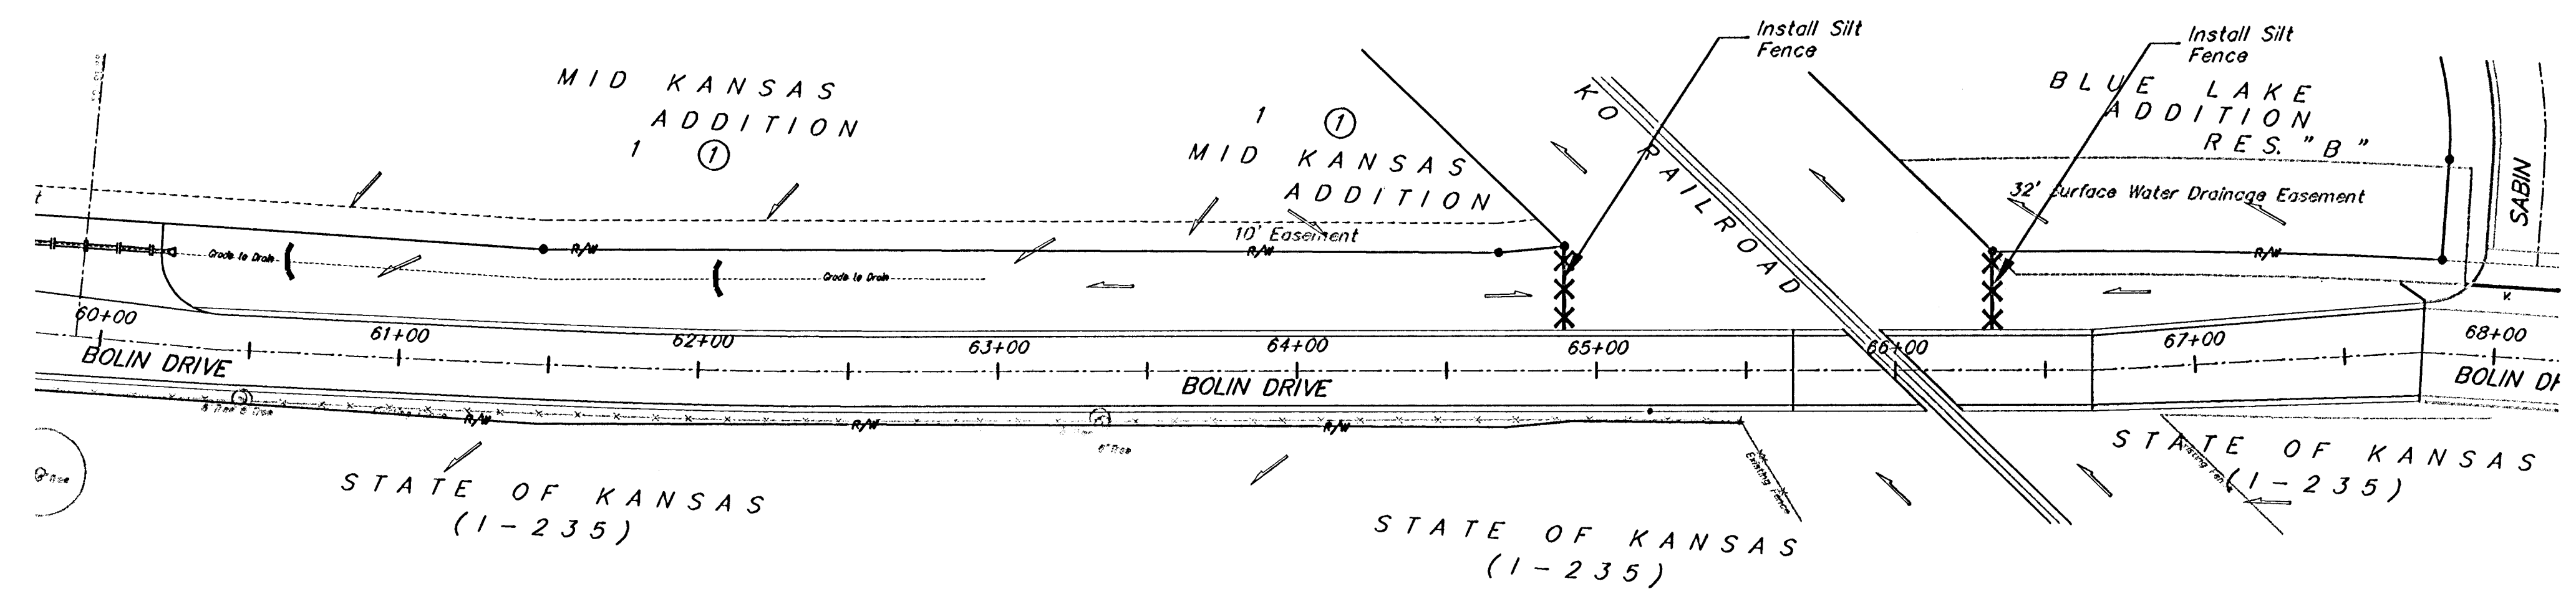

Scale: 1" = 40'
• = Iron

QUANTITIES
(For Information Only)

60 LF Silt Fence
30 SY Light Stone Rip Rap
11 EA Hay Bale Ditch Check
5,300 SY Erosion Control Blanket

**EROSION CONTROL PLAN
LEGEND**
(Installation Details Found in the SMP2 Plan)

- LIGHT STONE RIP-RAP
 - HAY BALE DITCH CHECK
 - SILT FENCING

NO SCALE

	BLUE LAKE ADDITION	
	Erosion Plan Street Improvements	
Baughman Company, P.A. 315 Ellis St. Wichita, KS 67211 P 316-262-7271 F 316-262-0149 ENGINEERING SURVEYING PLANNING LANDSCAPE ARCHITECTURE		
PROJECT NUMBER 47284078	DESIGN KK	DRAWN TCA
REVISIONS	APPROVED JFB	DATE 04/06
	SCALE Noted	SHEET
		11 OF 18
E:\eng\Bolin Drive-Blue Lake Add\Bolin1_base.mxd 0407-E005		