

Benchmarks:

BM #1: City of Wichita Benchmark
Disc. 119th St. West & 0.5 miles S of
Kellogg. 42.2' E of centerline & 6.4' S
of Power Pole.
Elev. = 144.69 (City Datum)

BM #2: Benchmark Disc. adjacent to
fire hydrant at S end of E curb return
of Jewell & Jewell Ct.
Elev. = 146.84 (City Datum)

BM #3: 119th St. W. & Pawnee City
of Wichita Benchmark Disc. NE corner
of intersection. 40' E and 30' N of
centerline. 59.5' N of power pole @
SE corner of intersection. 156.8' NNE
of centerline of E concrete headwall
on culvert under 119th St. W.
Elev. = 148.68 (City Datum)


NOTE:

Contractor to waste excess spoils over SWS pipe in
Reserve "A". Contractor shall place min. 2' fill over
pipe. Fill shall be placed in a manner that looks
natural to the site. Contractor shall not pile soil
on top, but grade it out to blend in with a natural
look. Contractor then is to place over disturbed
soil double amount of seeding and Curlex blanket
(or approved equal). (See erosion Control Plan).

TURKEY CREEK 2ND ADDITION

SCALE:
1" = 20' HORIZONTAL
1" = 5' VERTICAL
• = IRON

RESERVE "H"
TURKEY CREEK 3RD ADDITION

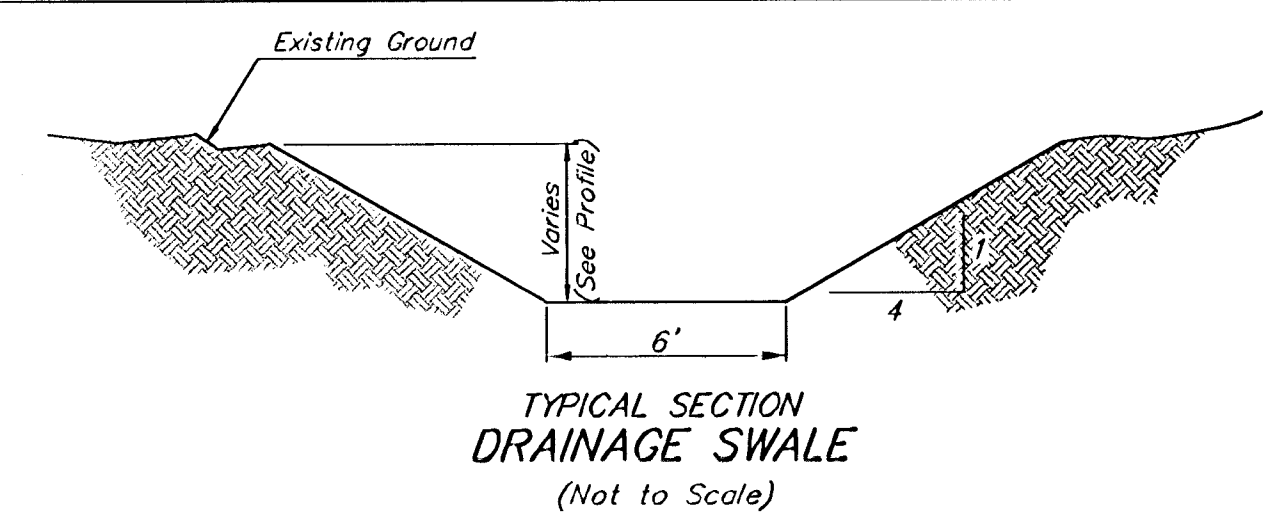

Sta. 0+00, Line 1
Begin Construction of Drainage
Swale. (See detail, this sheet).
Cost of Ditch Shall be Incidental
to Bid Item "Site Clearing &
Restoration"


Sta. 0+60.0, Line 1
Begin Construction of
36" R.C.P. w/ End Section
and 97 S.Y. light stone rip-rap.

TURKEY CREEK 2ND ADDITION

Sta. 3+08.1, Line 2
Const. Std Type-1A Double
Curb Inlet. (10' x 3')
Top Elev. = 148.50

Sta. 3+08.1 to Sta. 3+49.9
Install 41.8 L.F. Flowable Fill
Per City Specifications.
Fill to Elev. 145.00

Sta. 3+49.9, Line 2
Const. Std Type-1A Double
Curb Inlet. (10' x 4')
1-30" Stub (S)
Top Elev. = 148.50
Match Point

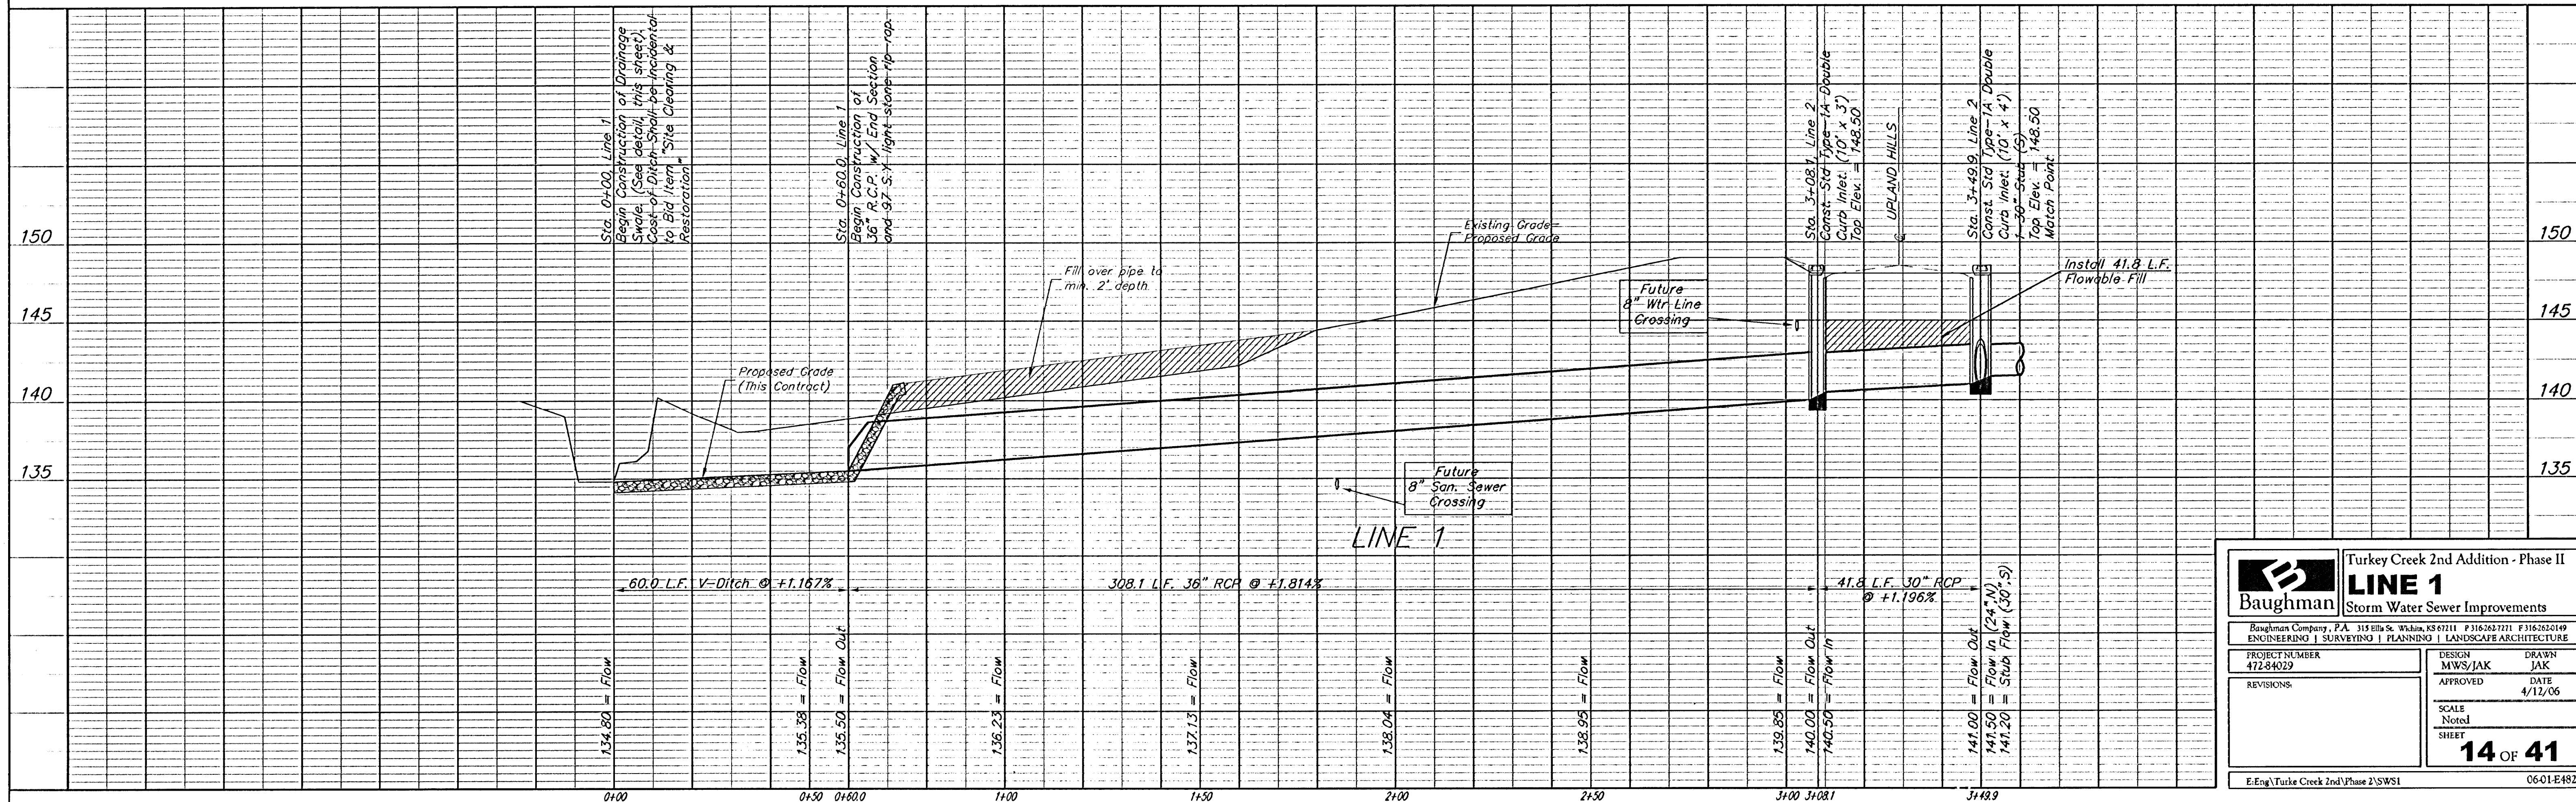

Baughman		Turkey Creek 2nd Addition - Phase II	
LINE 1		Storm Water Sewer Improvements	
Baughman Company, P.A. 315 Ellis St. Wichita, KS 67211 P 316-262-7771 F 316-262-0149			
ENGINEERING SURVEYING PLANNING LANDSCAPE ARCHITECTURE			
PROJECT NUMBER 472-84029		DESIGN MWS/JAK	DRAWN JAK
REVISIONS:		APPROVED	DATE 4/12/06
		SCALE Noted	SHEET
		14 OF 41	
E:\Eng\Turkey Creek 2nd\Phase 2\SWS1		06-01-E482	