




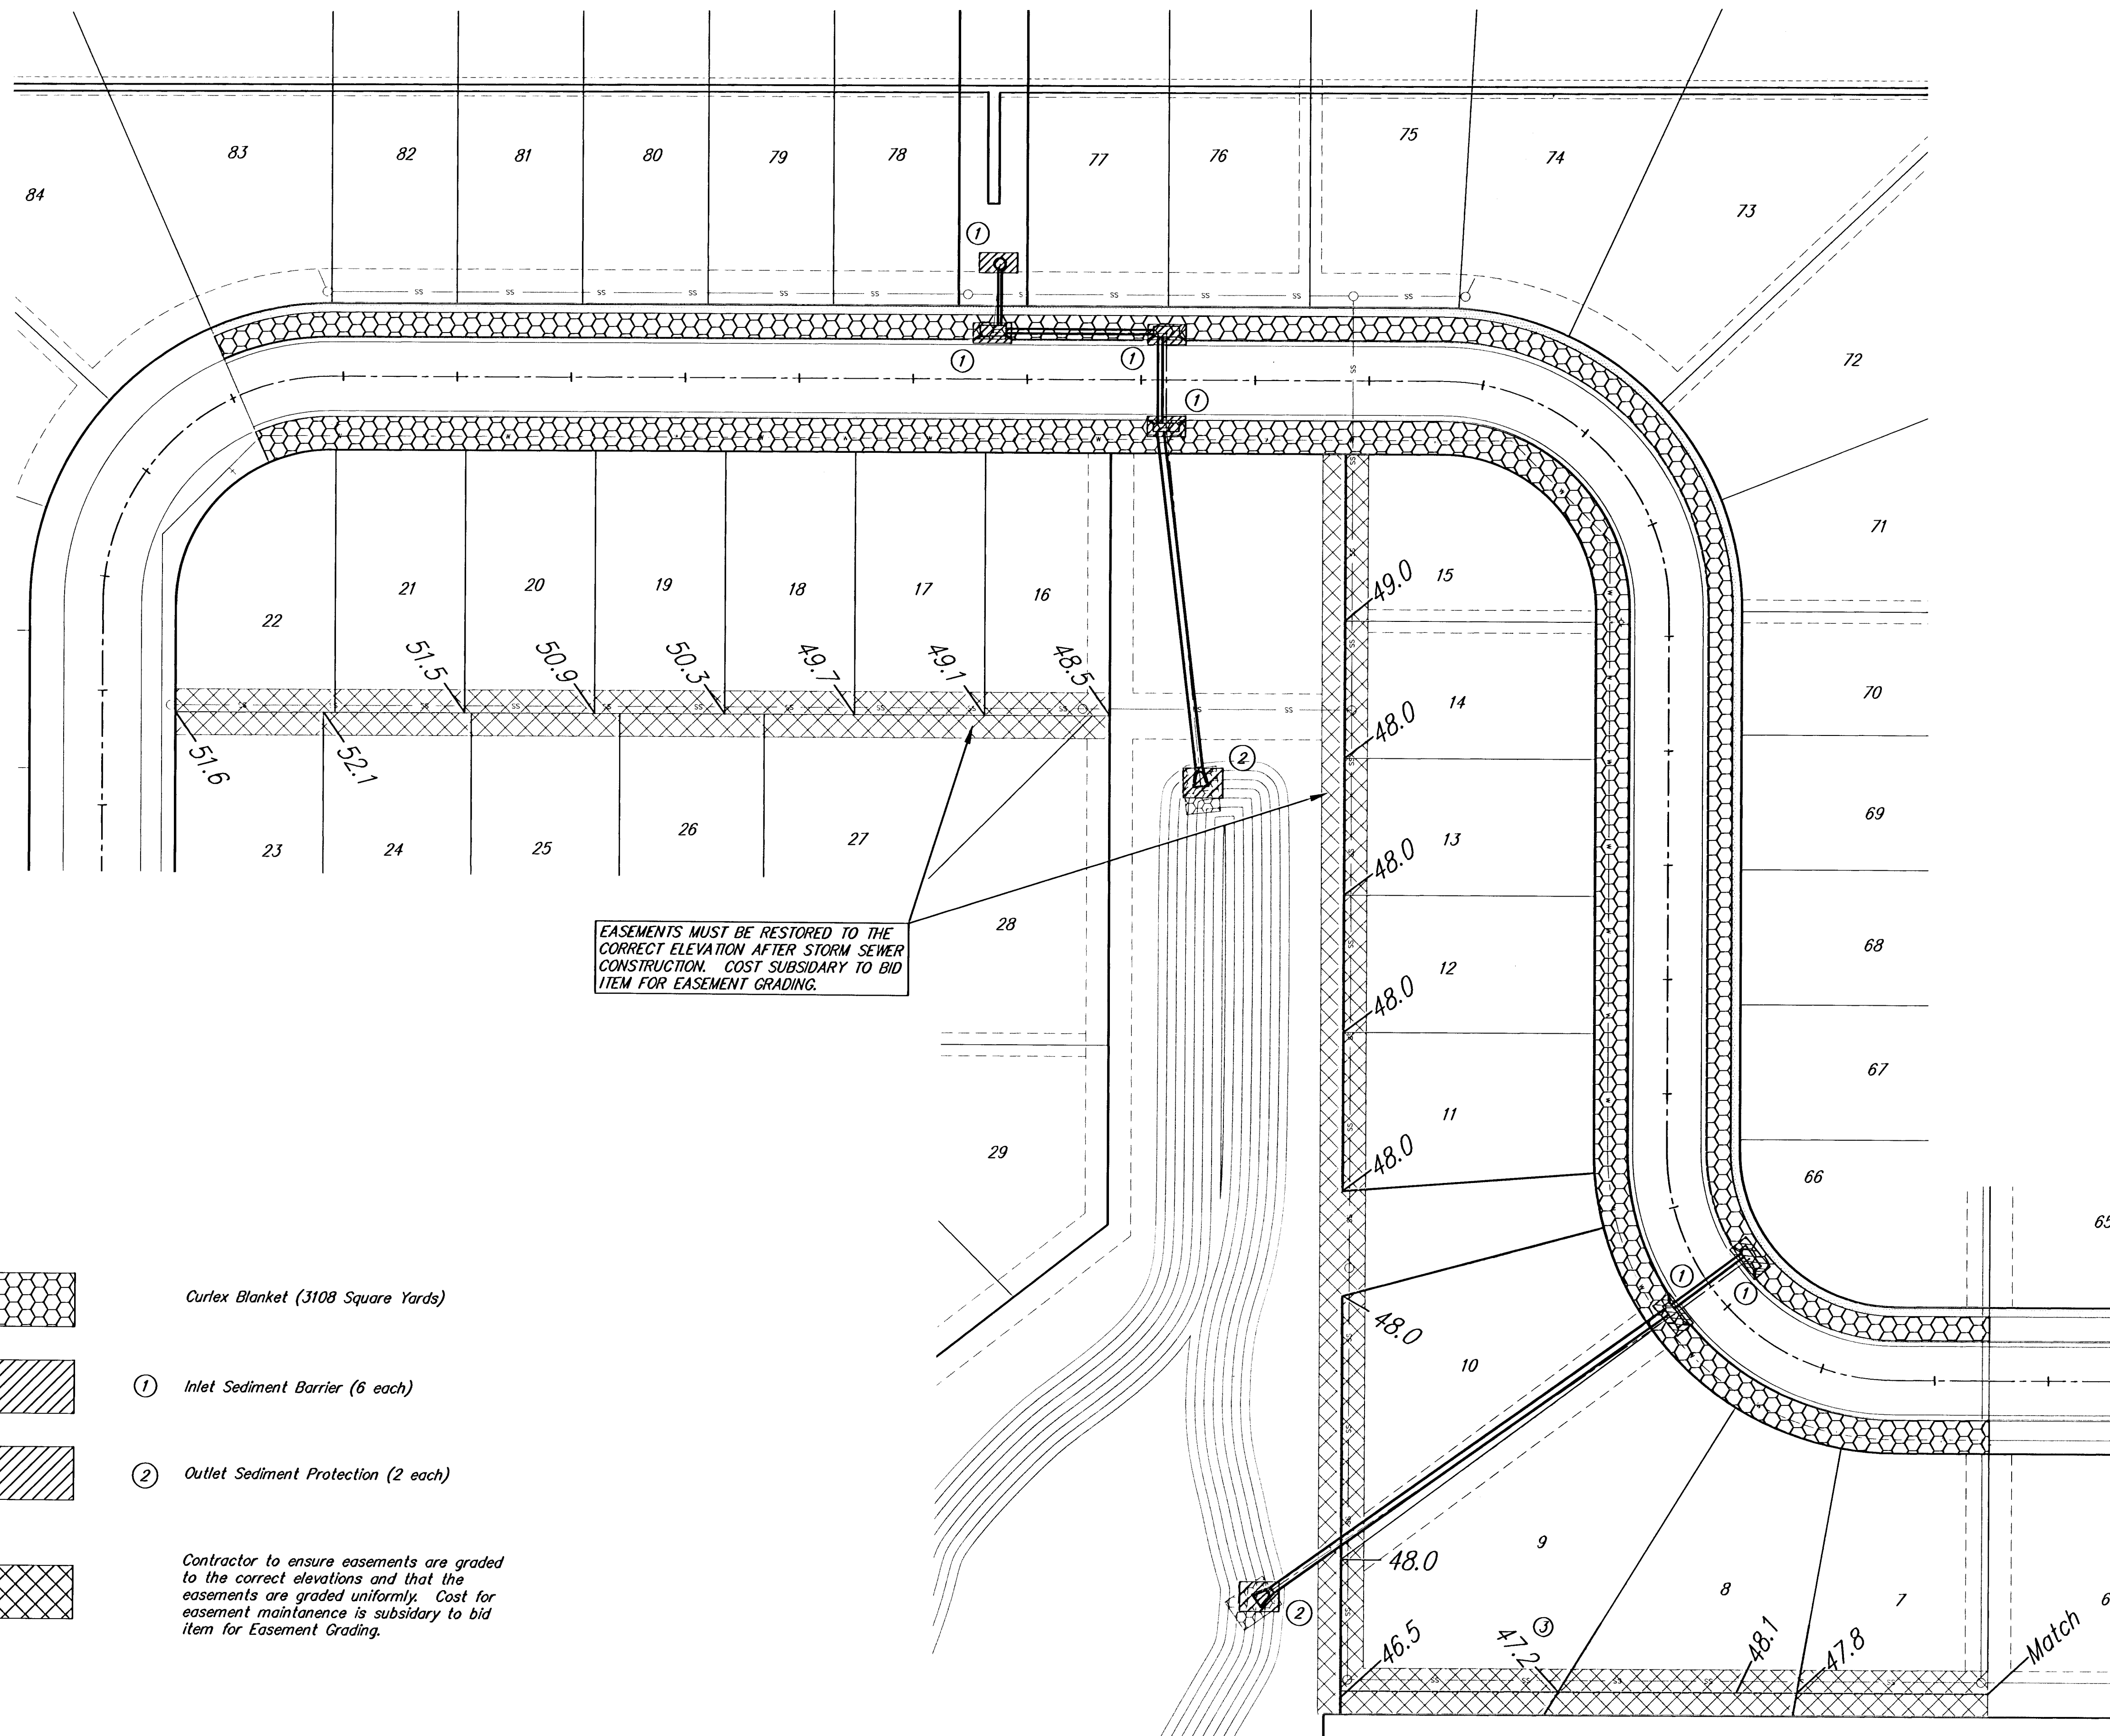


EASEMENTS MUST BE RESTORED TO THE CORRECT ELEVATION AFTER STORM SEWER CONSTRUCTION. COST SUBSIDIARY TO BID ITEM FOR EASEMENT GRADING.

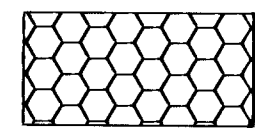


Curlex Blanket (3108 Square Yards)

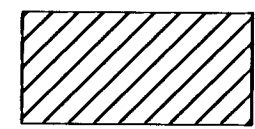

① Inlet Sediment Barrier (6 each)

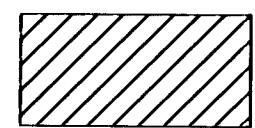

② Outlet Sediment Protection (2 each)

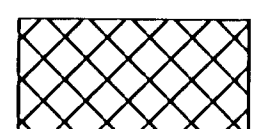


Contractor to ensure easements are graded to the correct elevations and that the easements are graded uniformly. Cost for easement maintenance is subsidiary to bid item for Easement Grading.



SCALE 1" = 20'

Fawn Grove at Sunset Lakes Phase 3
Easement Grading & Erosion Control Plan
WICHITA, KANSAS

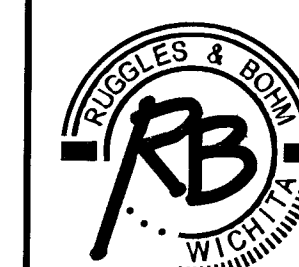

Ruggles & Bohm, P.A.
Engineering, Surveying, Land Planning

924 North Main (316) 264-8008
Wichita, Kansas 67203 (316) 264-4621 fax
www.rbkansas.com E-mail: info@rbkansas.com

DRAWING FILE
SWS {Erosion Map}

PROJECT NUMBER
472-84408

DESIGN E.J.G.
DRAWN E.J.G.
REVIEW E.J.G.
UTILITY
DATE April 27, 2008

SHEET
8
OF
24