

PAVING PLANS - PHASE II
BRIGHTON COURTS ADDITION
WICHITA, KANSAS

PADDOCK GREEN CIR.
SHEET TITLE

472-83817
PROJECT NUMBER

SRS
DESIGN BY
DCJ
DRAWN BY
DFL
CHECKED BY

ISSUED
JULY 2006
REVISED

SHEET NO.
8 of 24

CONST. 7" REINFORCEMENT
CONC. VALLEY GUTTER
W/5" CR. ROCK BASE ON
GEOGRID REINFORCEMENT

STA. 18+15, 27' RT.
INSTALL STREET NAMESIGN
Paddock Green Ct
Paddock Green Cir

CONST. 6-5/8"
MONOLITHIC CURB


PVI
ELEV=200.47
NO V.C.

BRIGHTON COURTS ADDITION
CONST. MEDIUM COMBINED
CURB AND GUTTER (6 5/8")

STA. 20+71.91 B.L. #1, 14.5' RT.
INSTALL SUBDIVISION BENCHMARK
(NO. 8134-08 KANSAS BLUE PRINT)

PVI
ELEV=204.47
NO V.C.

CONST. 2 EACH 39 L.F. OF 6"
SCHEDULE 40 PVC PIPE W/
3.5' OF COVER (MINIMUM)
FL=200.50

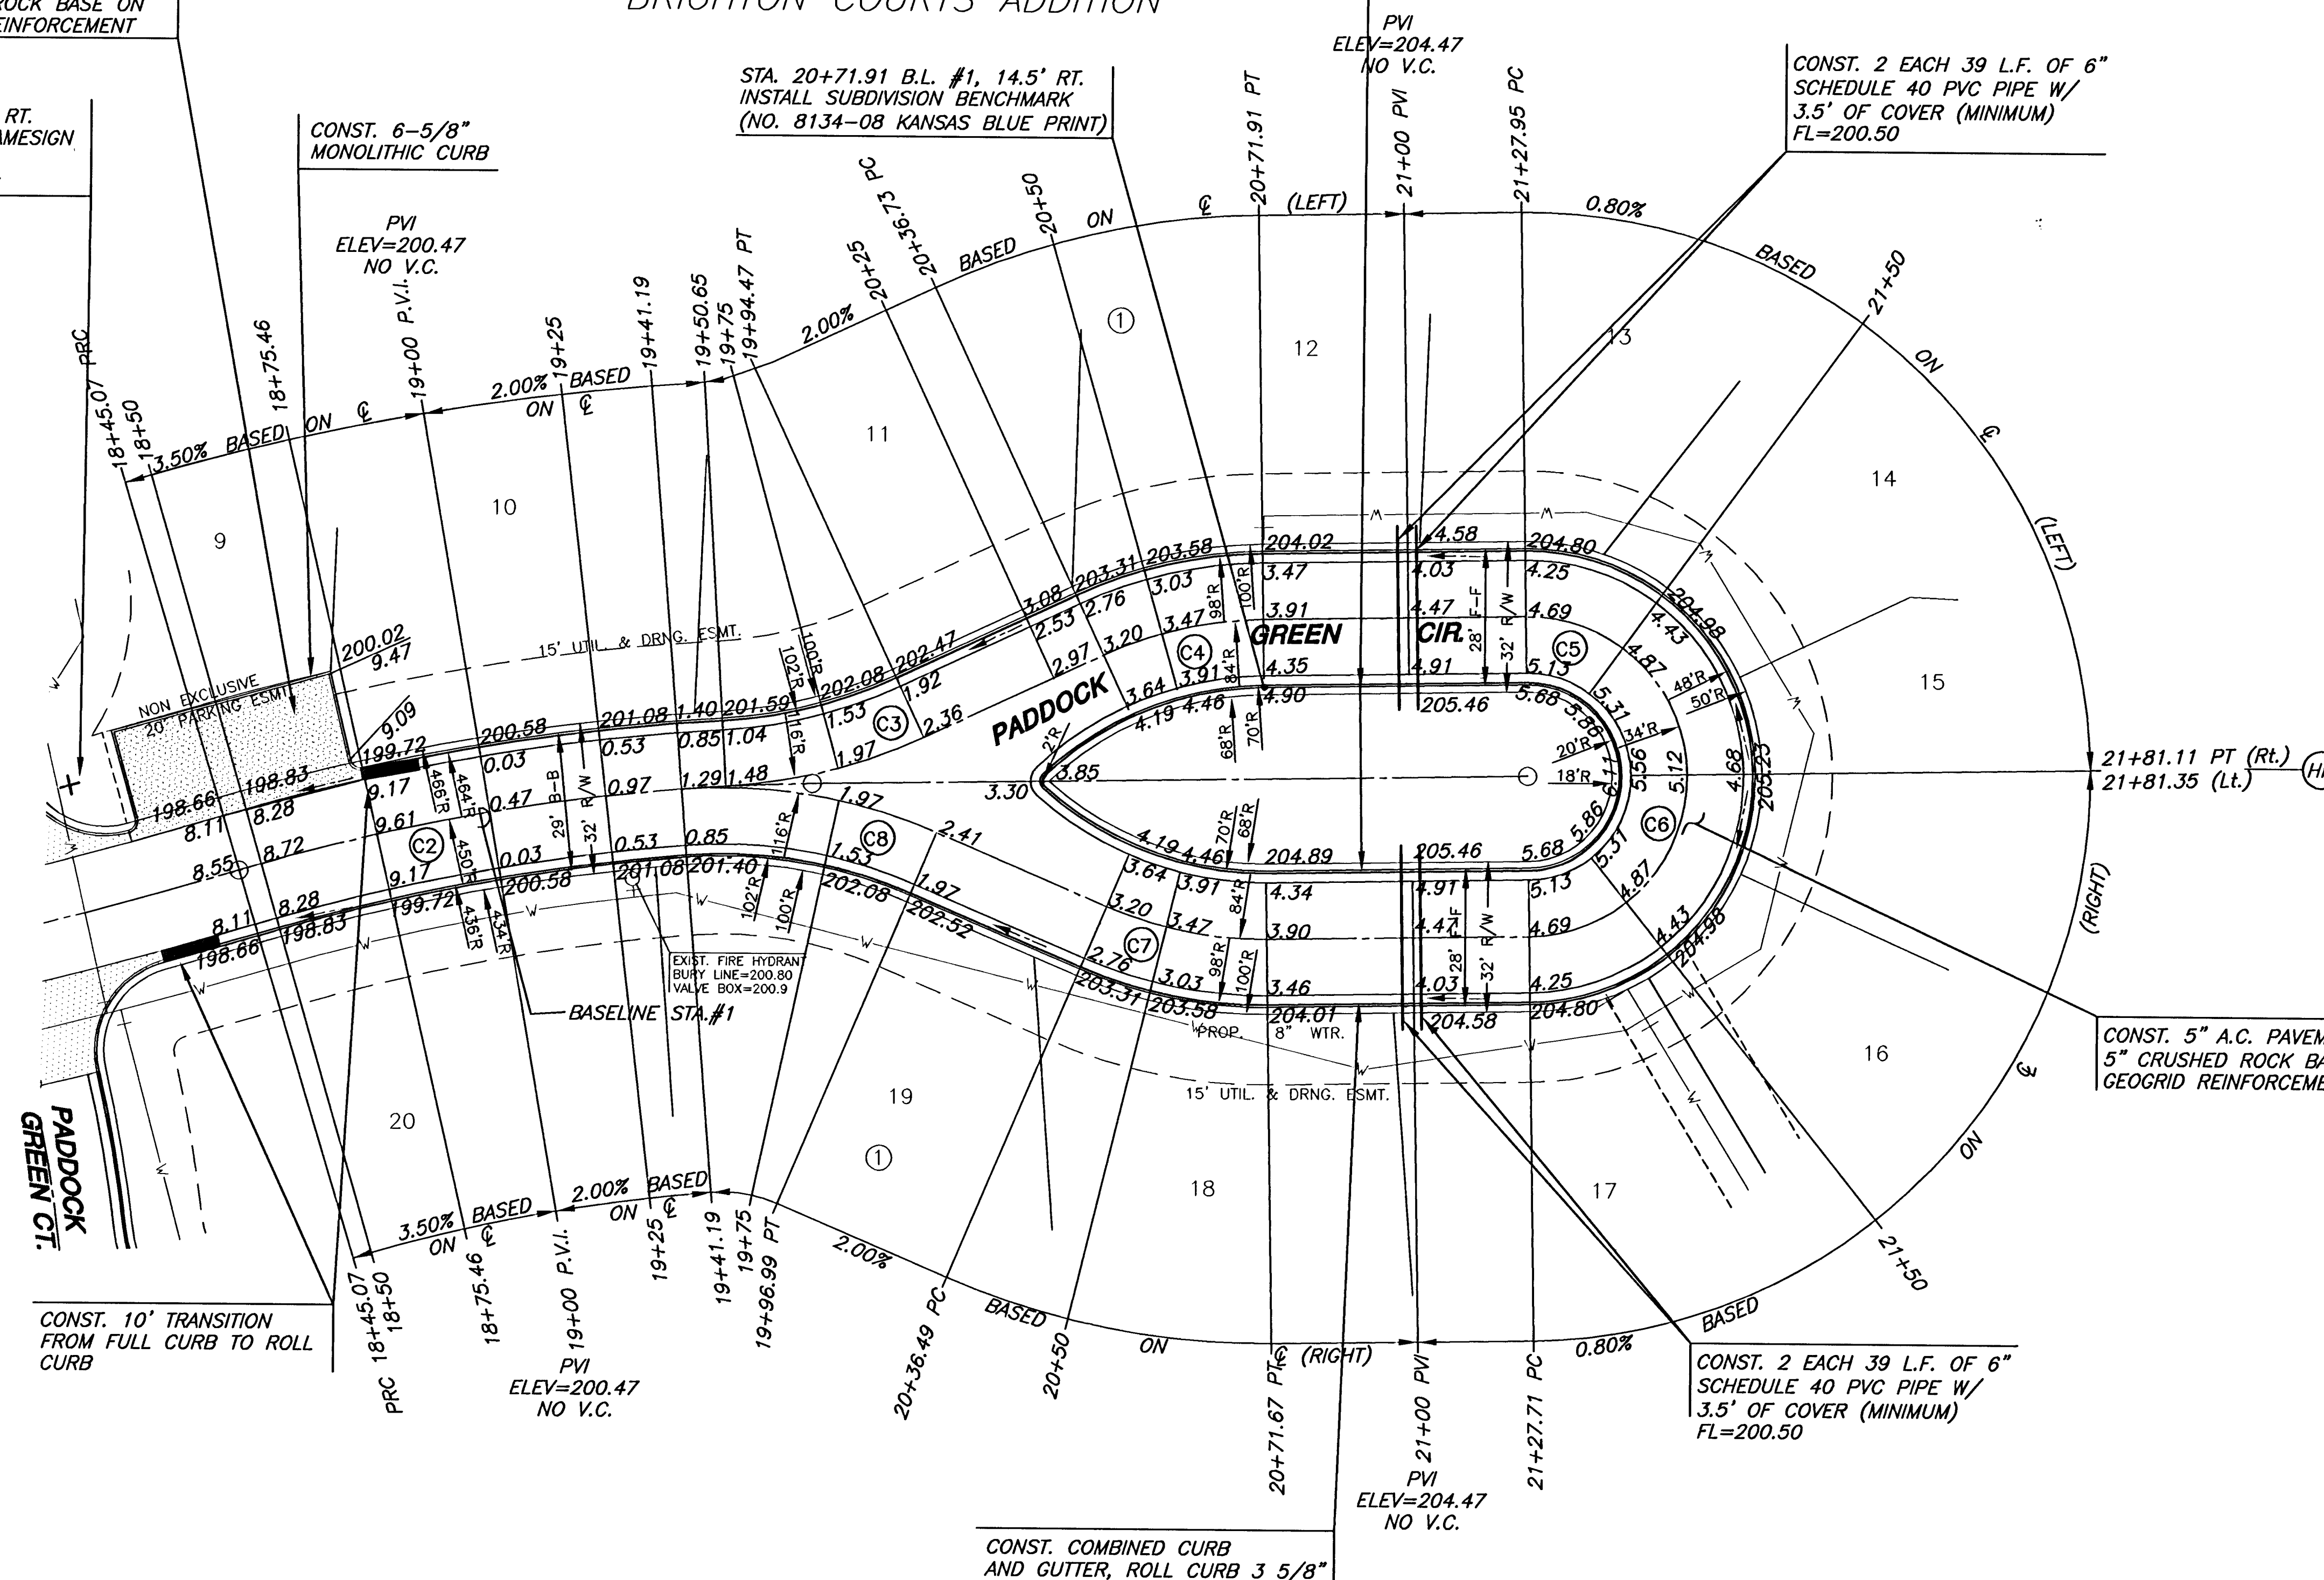

BRIGHTON COURTS ADDITION

LEGEND

+ STREET SIGN & SIGN LOCATION
(SEE SIGN ASSEMBLY TABLE
FOR TYPE & STATION OF SIGN)

NOTE:
TOP OF CURB ELEVATIONS SHOWN
ARE FOR FULL CURB. CONSTRUCT
CURB AND GUTTER AS NOTED.

SUBDIVISION BENCH MARKS

NO.	STREET AND STATION	FROM CL	DESCRIPTION	ELEVATIONS
1	PADDOCK GREEN CIR., 20+71.91	14.5' RT.	TC AT P.T. WEST LOOP, EAST SIDE OF, PADDOCK GREEN CIR.	

NOTE: CONTRACTOR SHALL INSTALL SUBDIVISION BENCH MARKS ("FLAT SURVEY
MARKERS NO. 8134-08 3" TOP DIAMETER" PROVIDED BY KANSAS BLUE
PRINT CO., INC.) COSTS TO BE CONSIDERED SUBSIDIARY TO CONSTRUCTION
OF COMBINED CURB AND GUTTER.