

PAVING PLANS - PHASE II
BRIGHTON COURTS ADDITION
WICHITA, KANSAS

**CROSS
SECTIONS**

SHEET TITLE

PROJECT NUMBER

472-83817

DESIGN BY

DRAWN BY

CHECKED BY


ISSUED

REVISED

SHEET NO.

JULY 2006

19 of 24

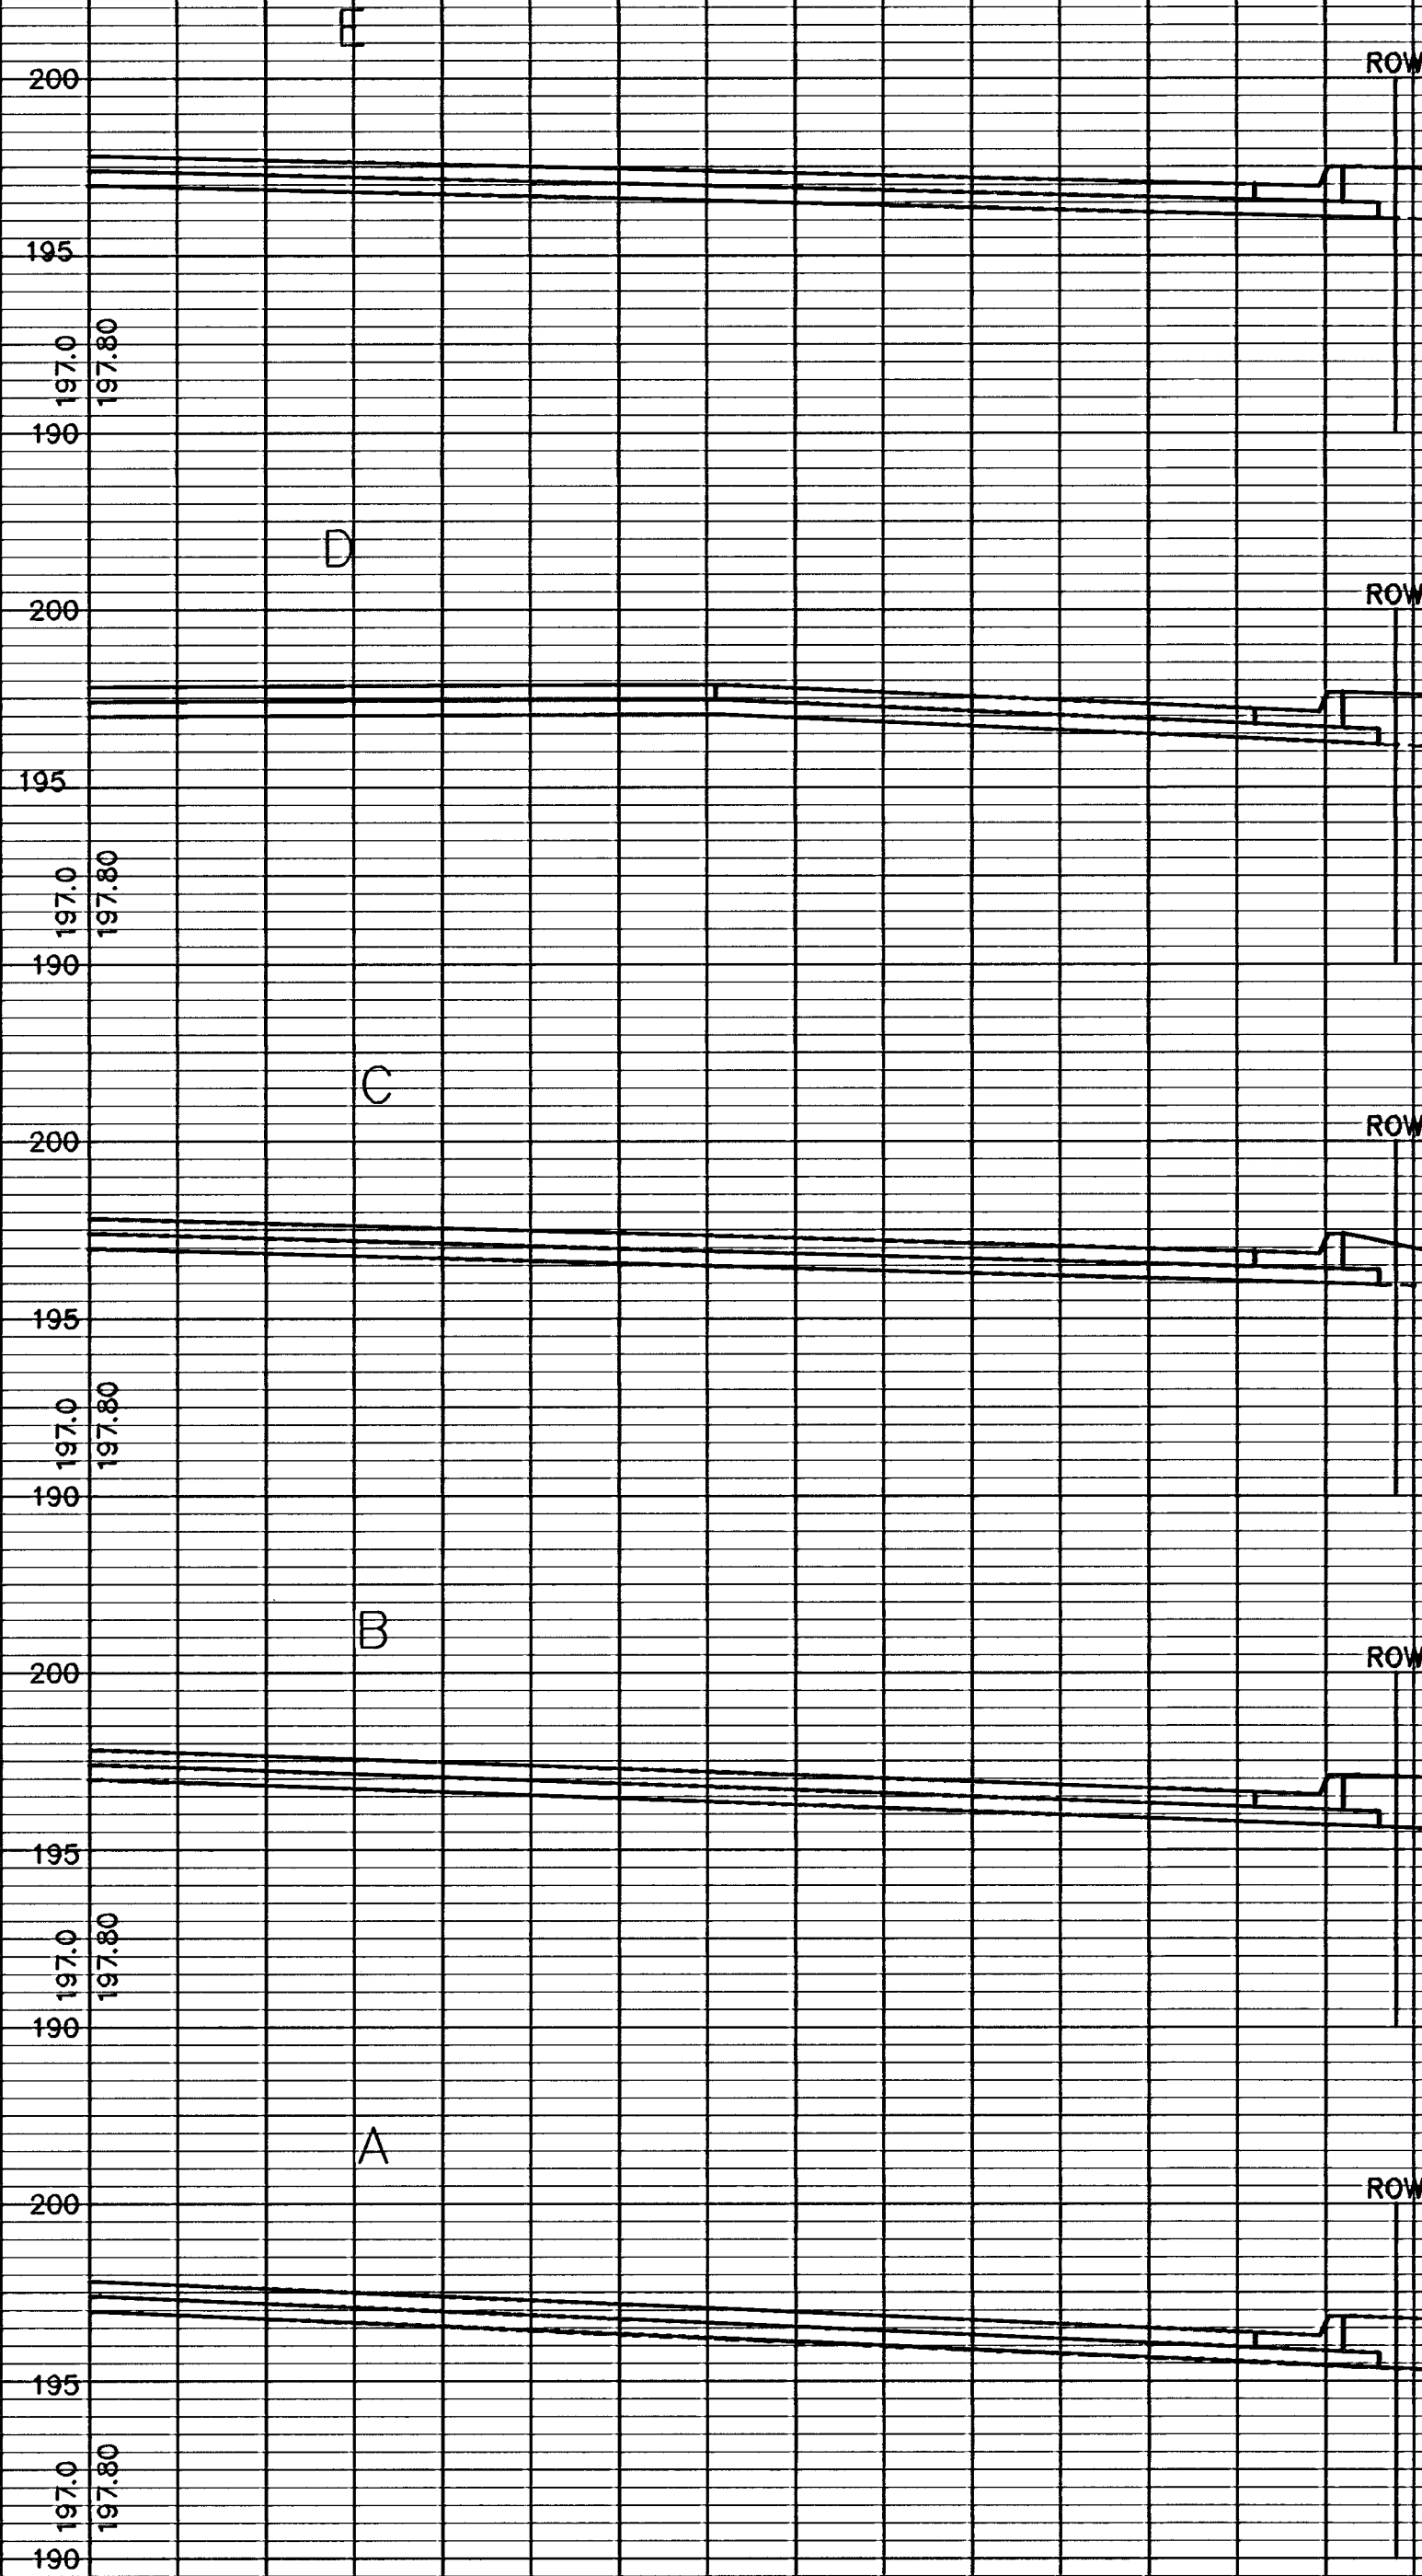

10+40.84

C

195.8

196.58