


PLotted Tuesday, July 18, 2006 @ 01:34PM

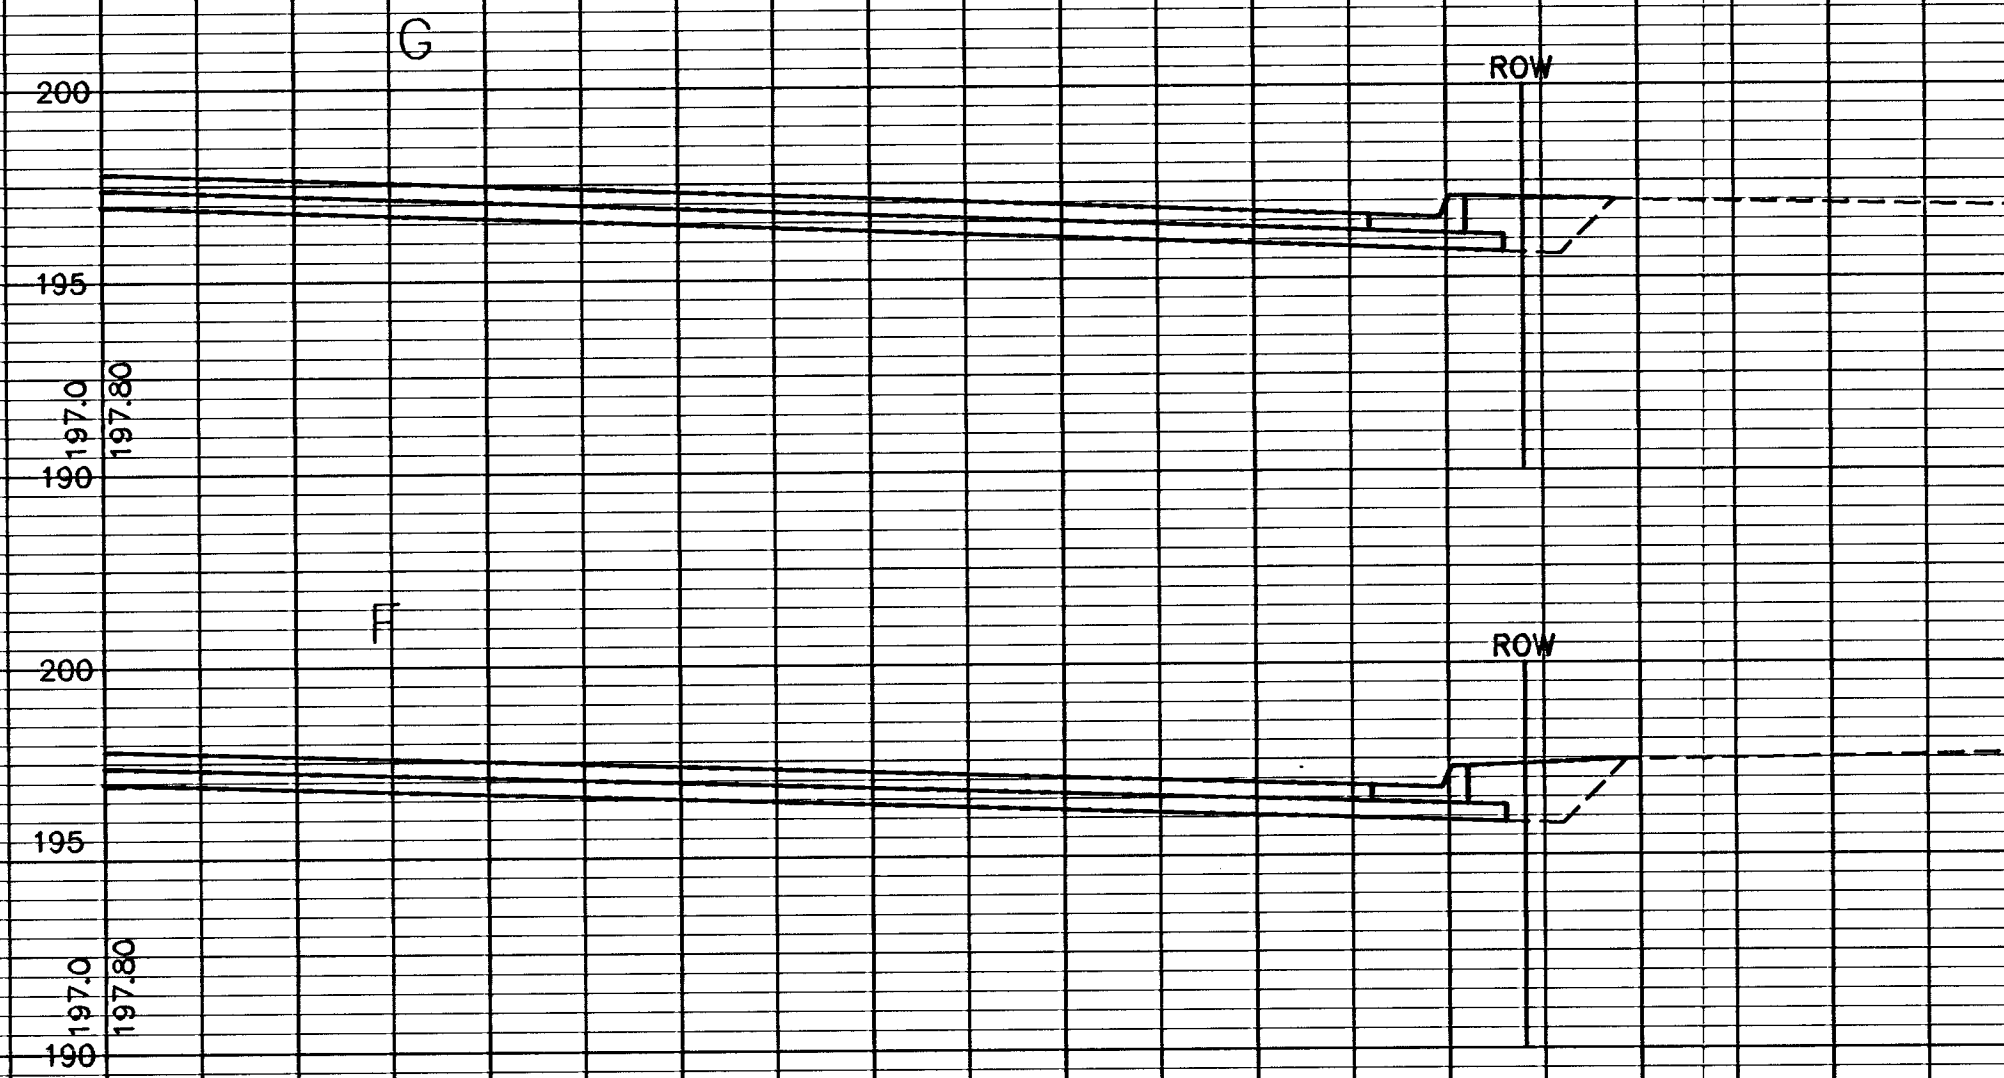

MKEC
ENGINEERING
CONSULTANTS, INC.
411 N. WEBB ROAD
WICHITA, KS. 67206
316-684-9600

PAVING PLANS - PHASE II
BRIGHTON COURTS ADDITION
WICHITA, KANSAS

**CROSS
SECTIONS**
SHEET TITLE
472-83817
PROJECT NUMBER

SRS
DESIGN BY
KWS
DRAWN BY
GJA
CHECKED BY

ISSUED
JULY 2006
REVISED

SHEET NO.
20 of 24

H:\DWG\02280\DWG\02280\Phase2\XSEC\022805X7