


PLOTTED: Tuesday, July 18, 2006 @ 01:35PM

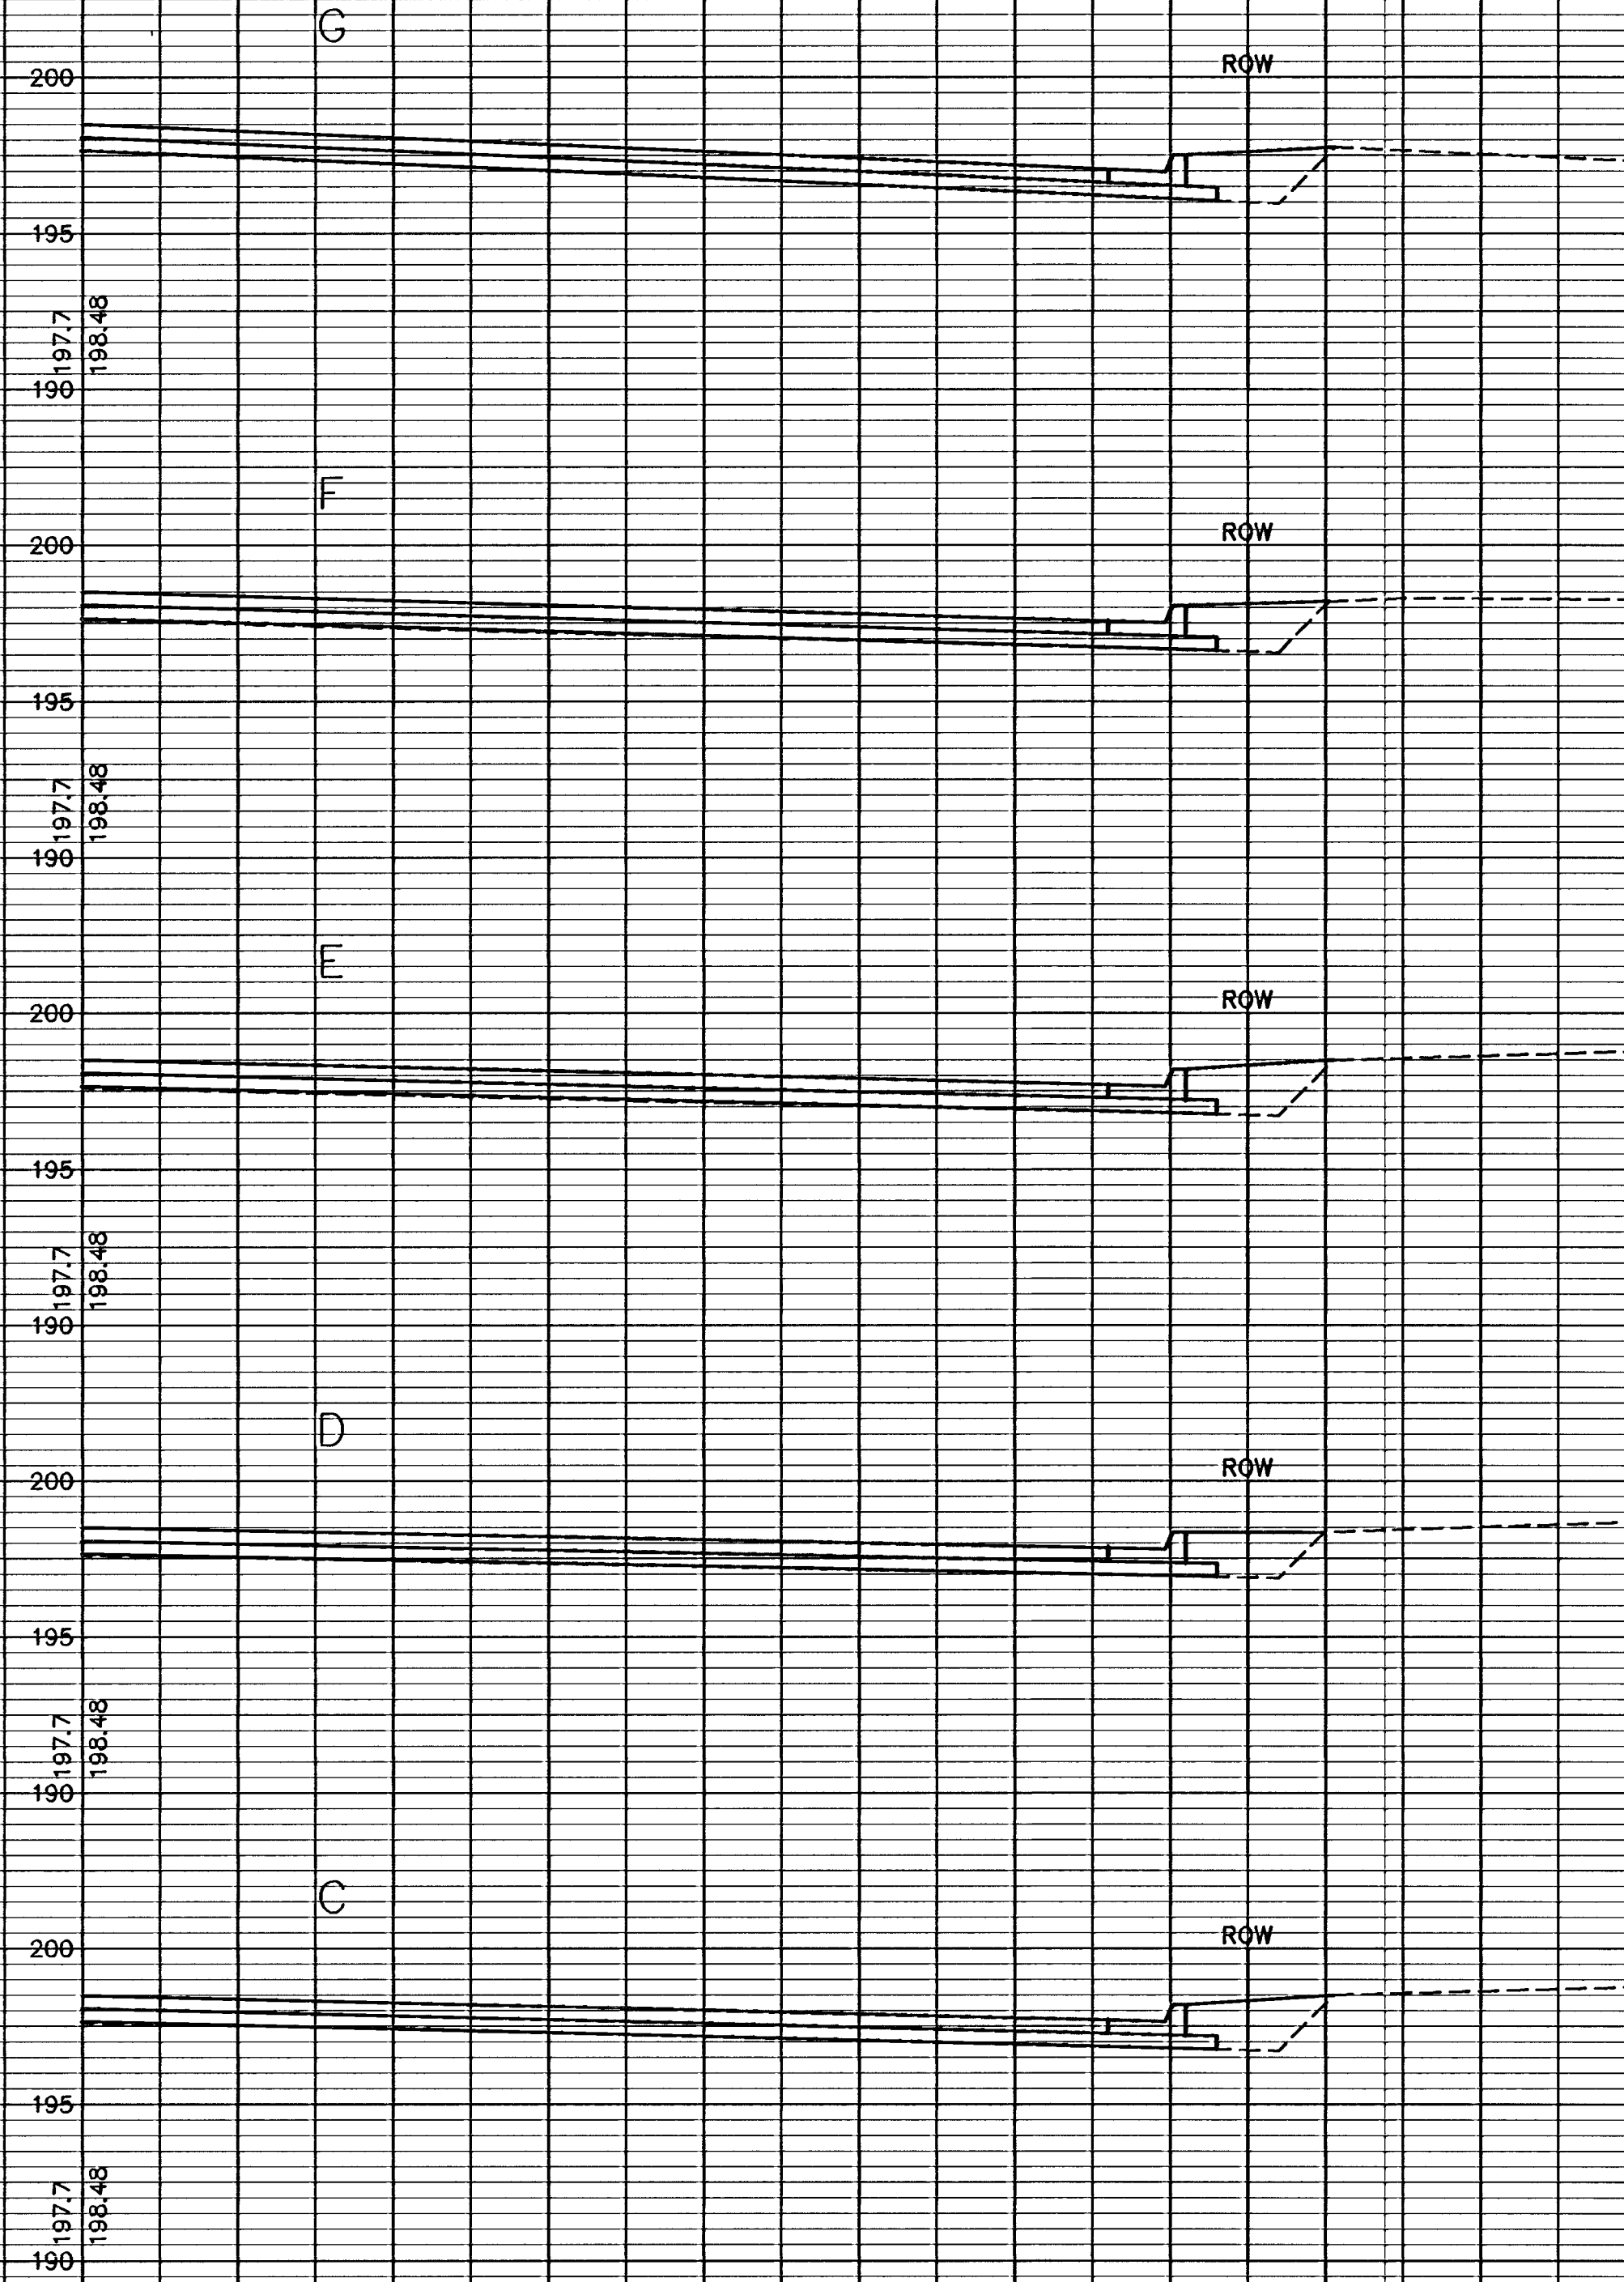

MKEC
ENGINEERING
CONSULTANTS, INC.

411 N. WEBB ROAD
WICHITA, KS. 67206
316 - 684 - 9600

PAVING PLANS - PHASE II
BRIGHTON COURTS ADDITION
WICHITA, KANSAS

**CROSS
SECTIONS**

SHEET TITLE

PROJECT NUMBER
472-83817

DESIGN BY
SRS

DRAWN BY
KWS

CHECKED BY
GJA

ISSUED

JULY 2006

REVISED

SHEET NO.

23 of 24

H:\CIVIL\02280\DWG\PH2\SECC\02280EXT0