


TEMPORARY TRAFFIC CONTROL NOTES

Erect Type III barricades with R11-4 signs immediately South of the construction zone.

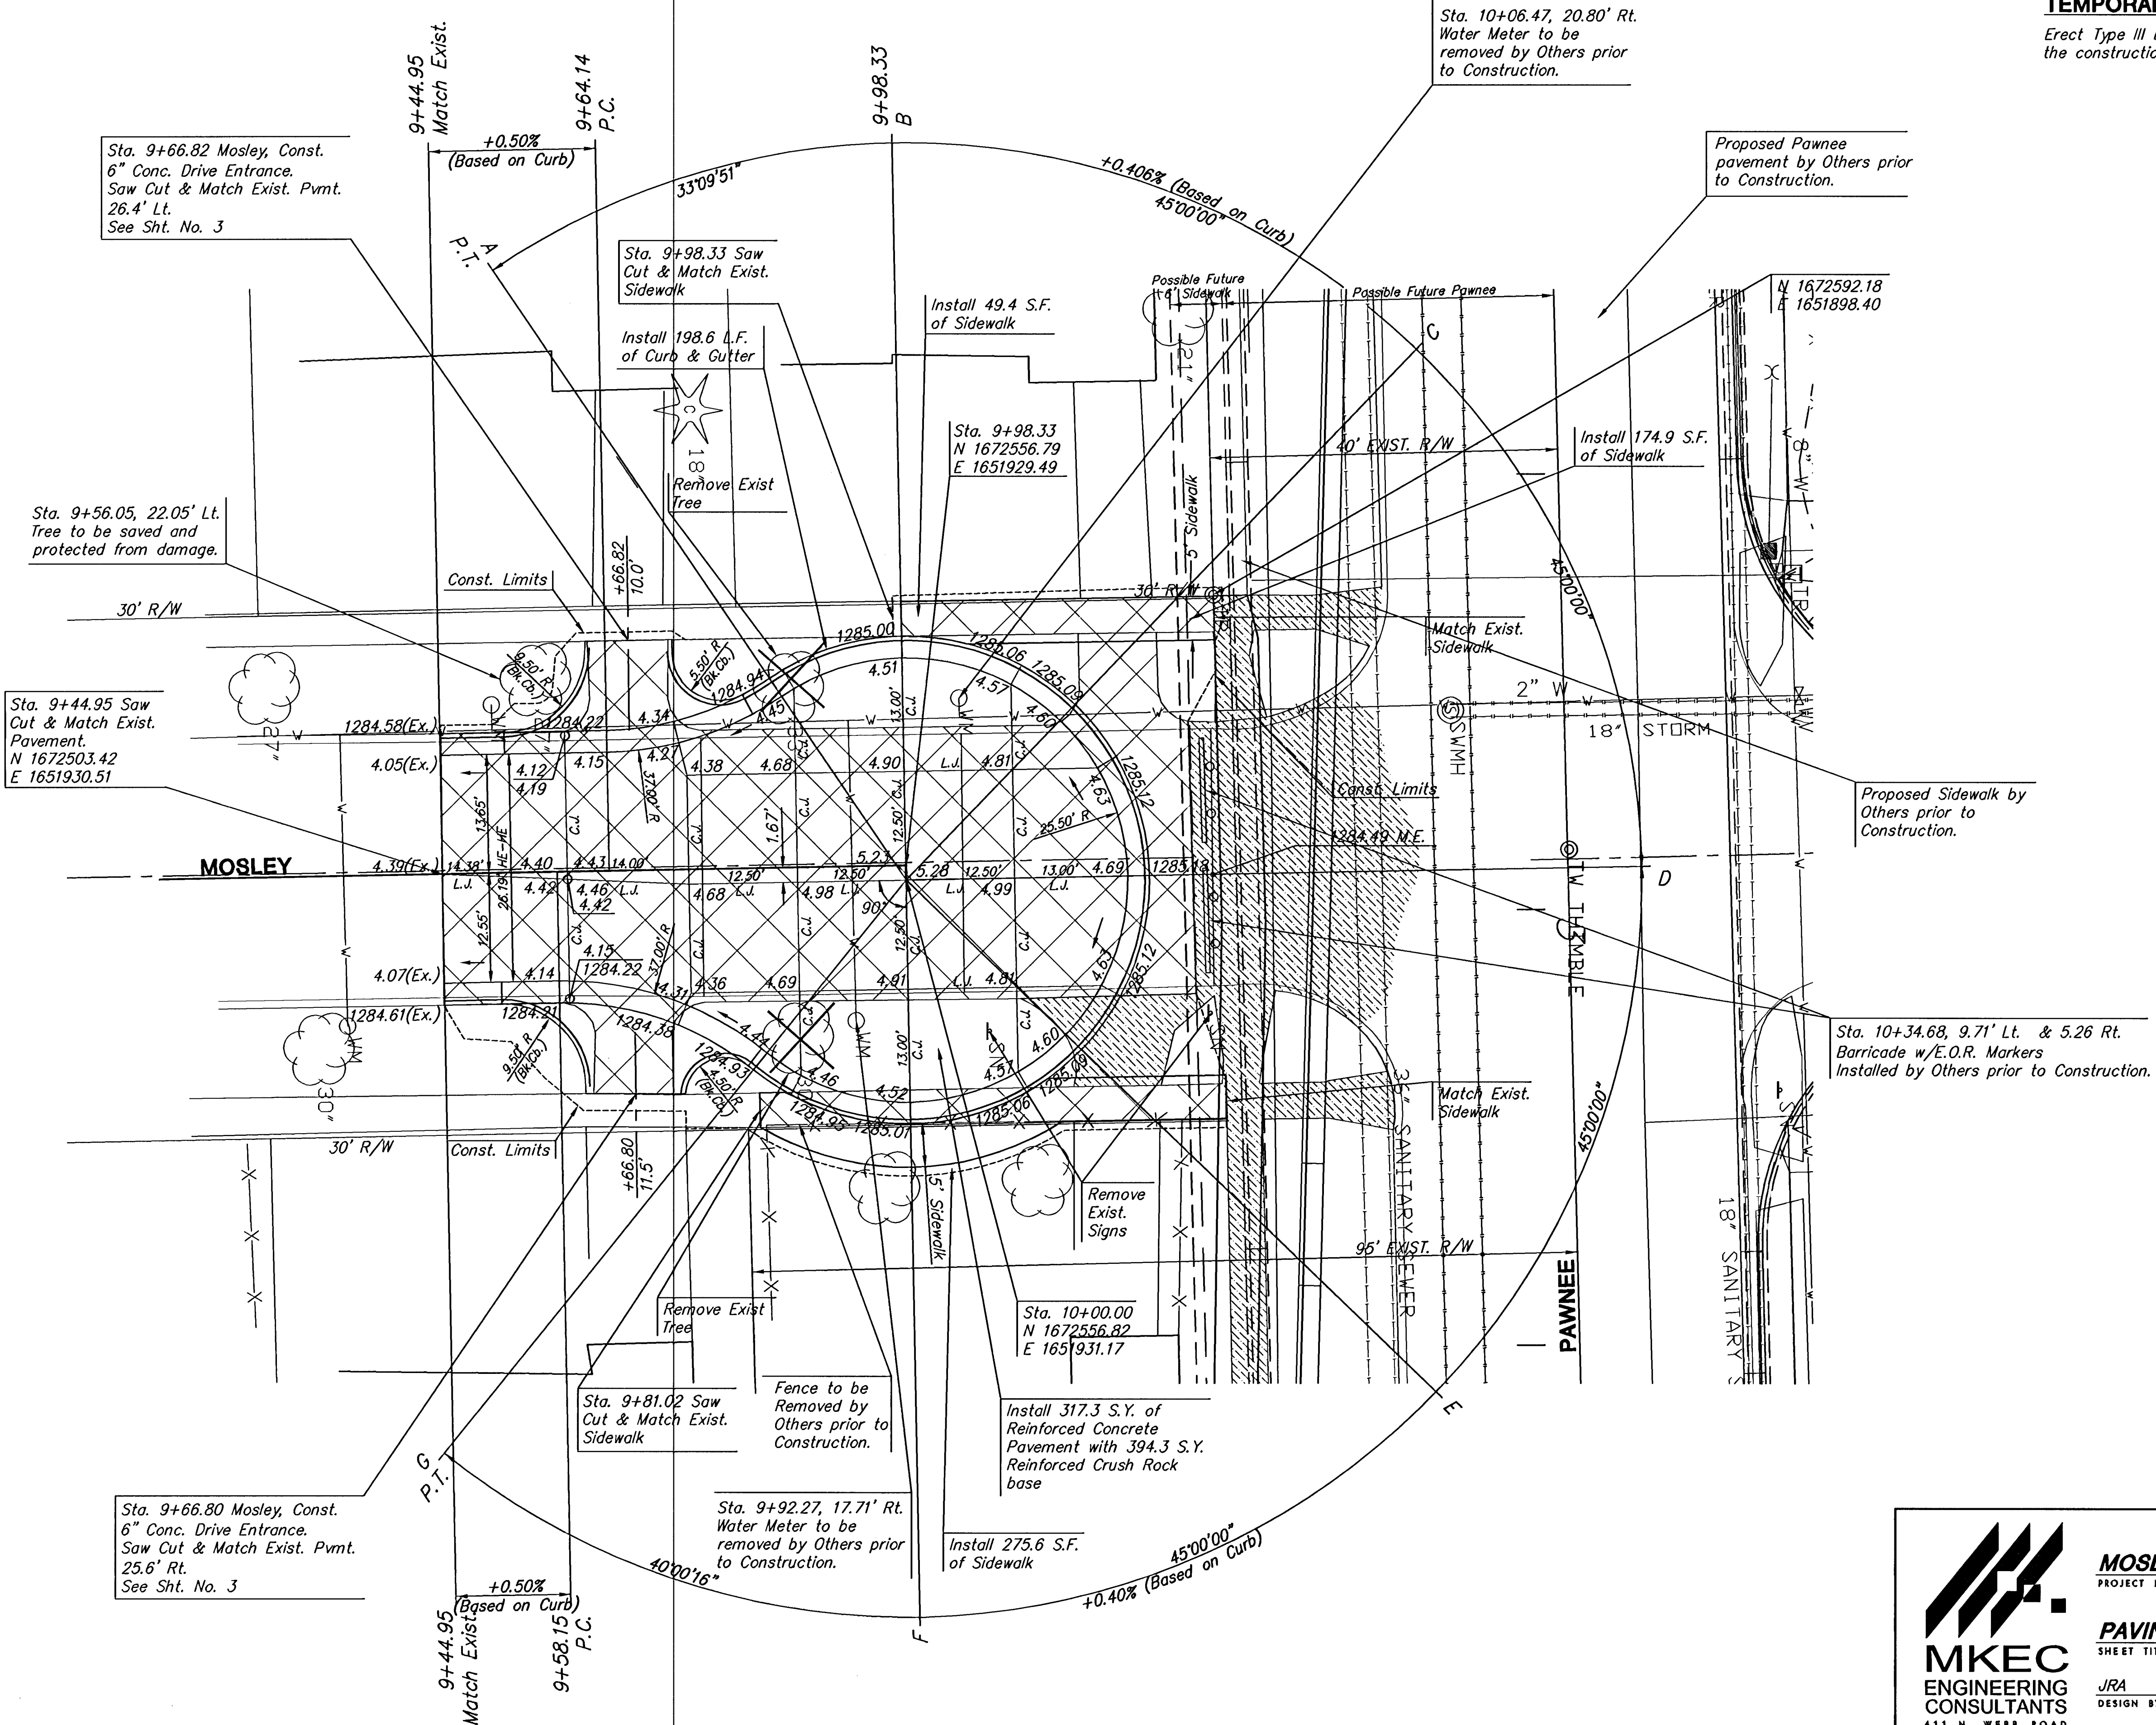

-  Pavement Removed by Others prior to Construction.
-  Curb & Gutter, Drive, Pavement, and Sidewalk Removal, this Project
- L.J. Longitudinal Joint
- C.J. Contraction Joint



MOSLEY CUL-DE-SAC
PROJECT NAME

PAVING PLAN
SHEET TITLE

JRA	WNU	JRA
DESIGN BY:	DRAWN BY:	CHECKED BY:
JULY 2007	04100	4 / 7
DATE	JOB NO.	SHEET/OF