



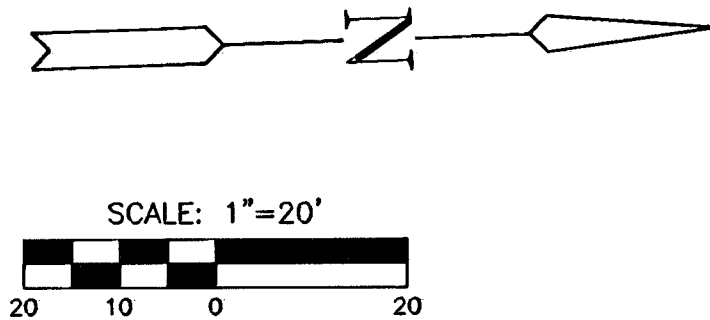

WOODLAND LAKES ESTATES
FOURTH ADDITION

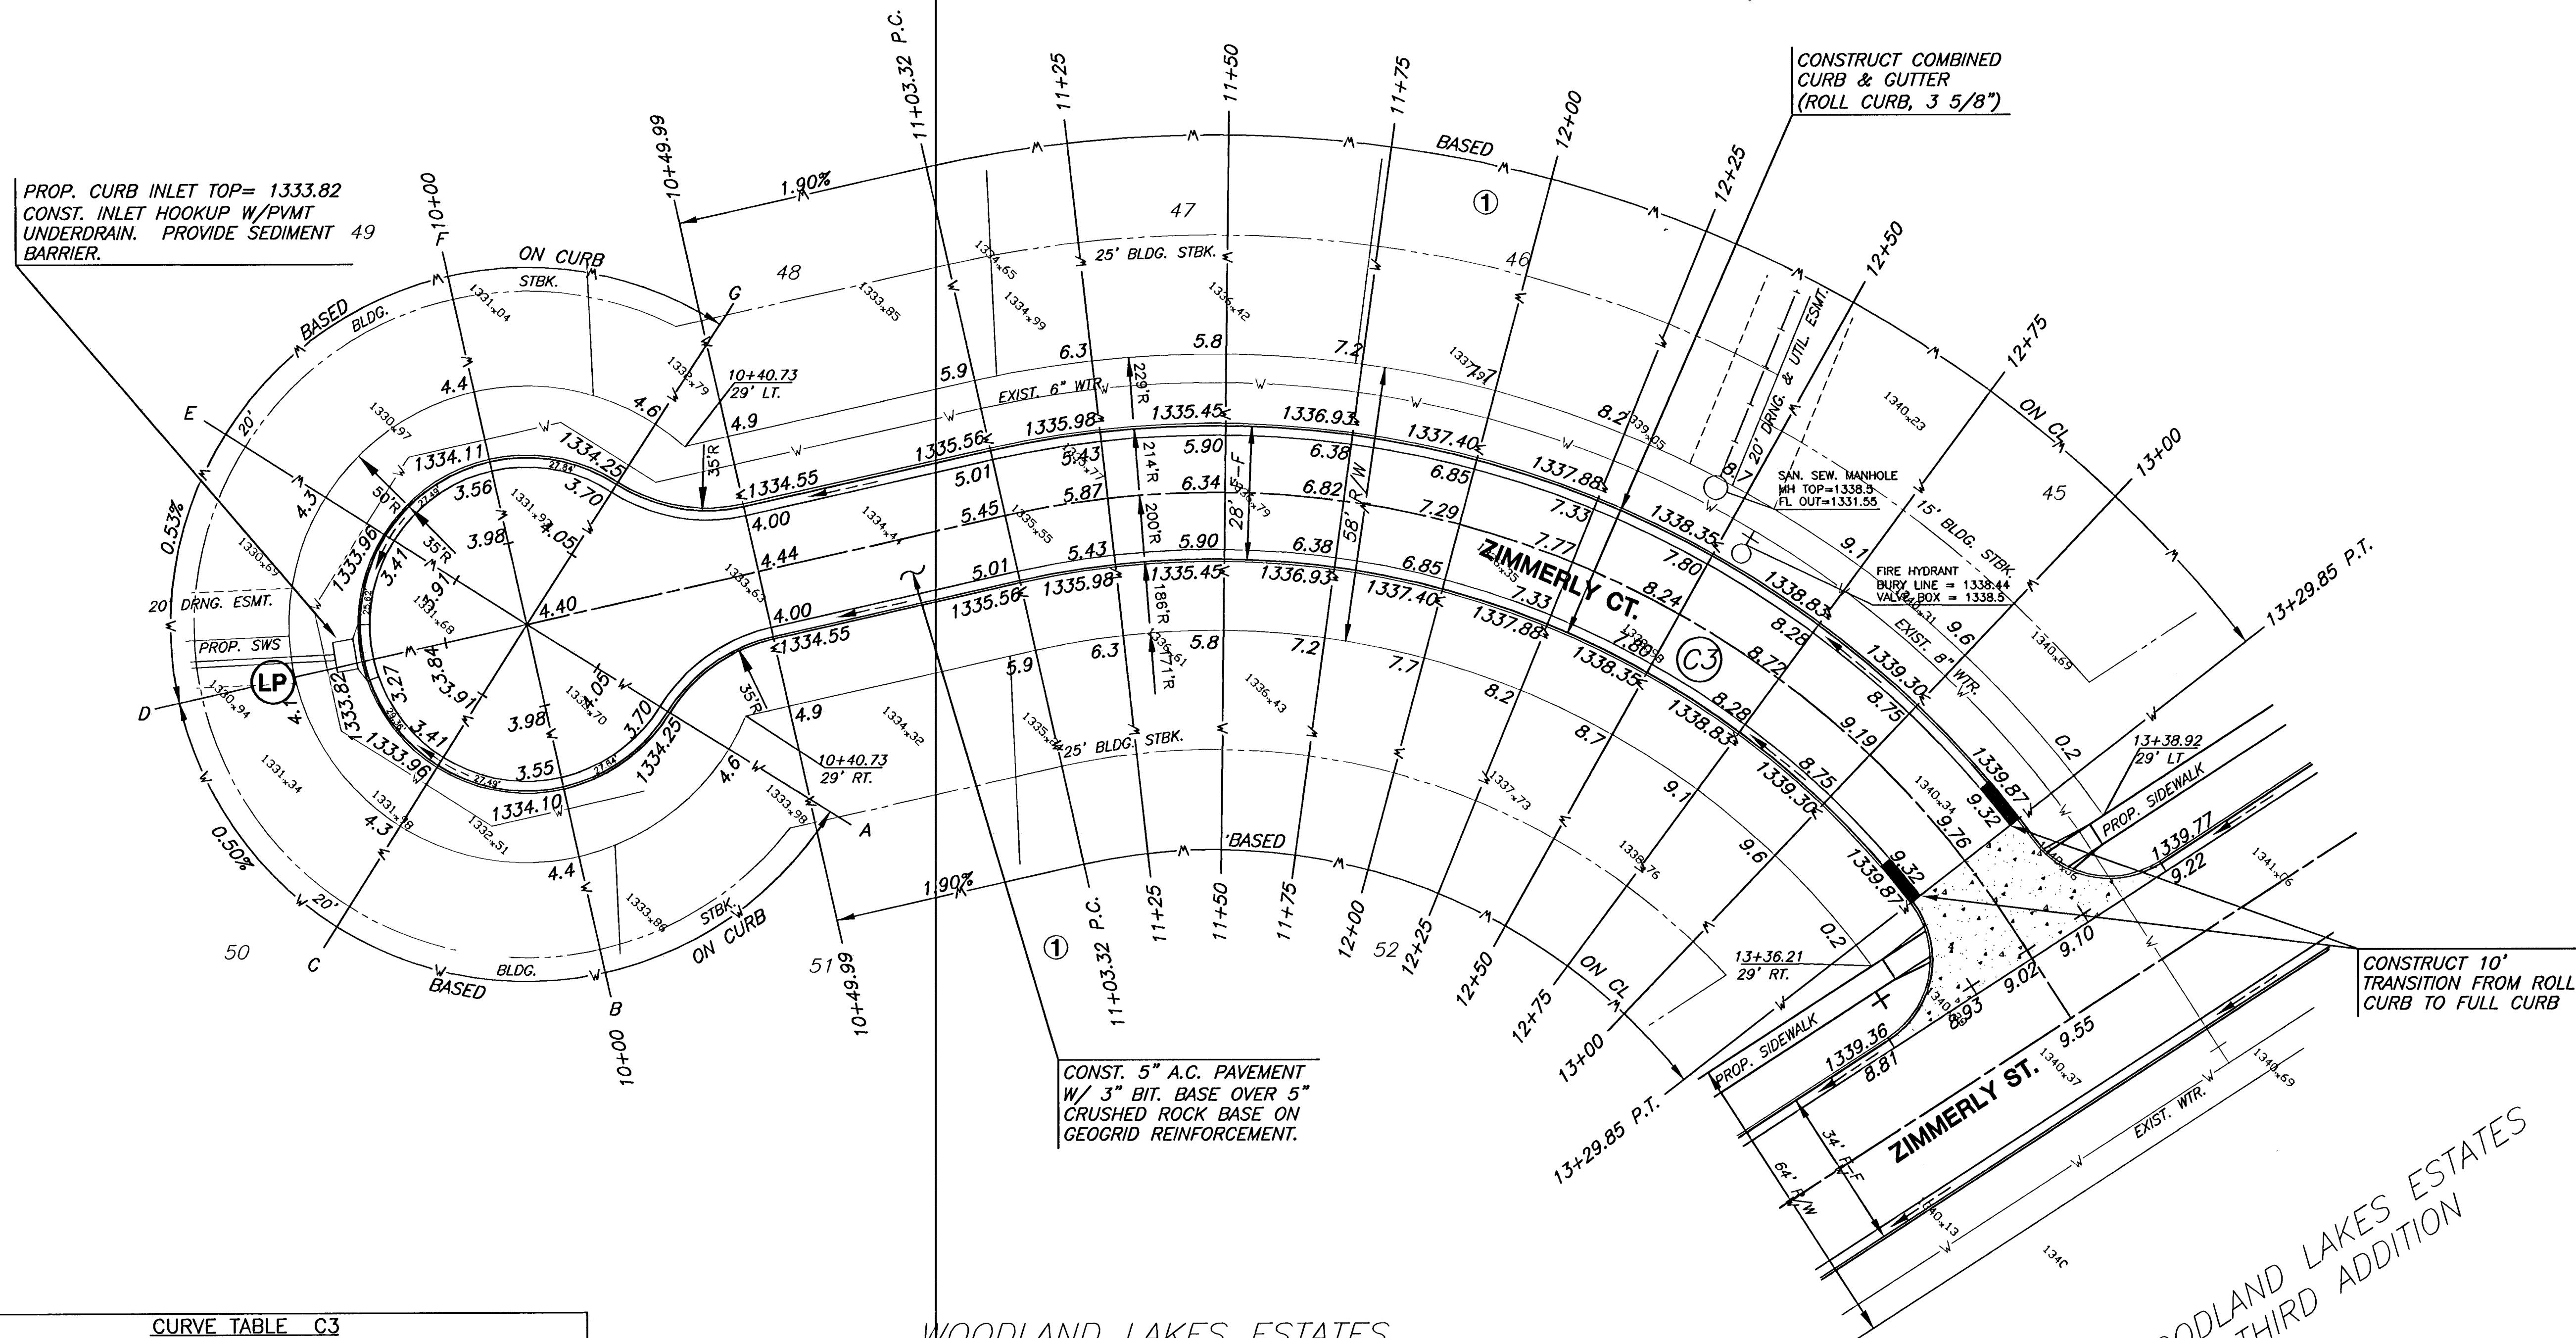

CURVE TABLE C3						
$\Delta = 69^{\circ}47'00''$ $R = 200.00'$ $T = 139.48'$ $L = 243.59'$ $LC = 228.81'$						
CURVE DATA BASED ON CENTERLINE $\Delta/2 = 34^{\circ}53'30''$						
CHORD LENGTH						
STATION	ARC	8'Off LtcB	8'Off RtcB	DEFLECTION	TOTAL DEFLECTION	
11+03.32	—	—	—	00°00'00"	00°00'00"	
11+25.00	21.68'	24.05'	19.29'	03°06'20"	03°06'20"	
11+50.00	25.00'	27.73'	22.24'	03°34'52"	06°41'11"	
11+75.00	25.00'	27.73'	22.24'	03°34'52"	10°16'03"	
12+00.00	25.00'	27.73'	22.24'	03°34'52"	13°50'54"	
12+25.00	25.00'	27.73'	22.24'	03°34'52"	17°25'46"	
12+50.00	25.00'	27.73'	22.24'	03°34'52"	21°00'37"	
12+75.00	25.00'	27.73'	22.24'	03°34'52"	24°35'29"	
13+00.00	25.00'	27.73'	22.24'	03°34'52"	28°10'20"	
13+25.00	25.00'	27.73'	22.24'	03°34'52"	31°45'12"	
13+46.91	21.91'	24.31'	19.49'	03°08'18"	34°53'30"	
Def/Ft = 8.59437 Min.						

WOODLAND LAKES ESTATES
FOURTH ADDITION

NOTE:

- TOP OF CURB ELEVATIONS SHOWN ARE FOR FULL CURB. CONSTRUCT CURB AS NOTED.
- CONTRACTOR SHALL REMOVE ALL TREES WITHIN ROAD RIGHT-OF-WAY.

LEGEND

- + STREET SIGN & SIGN LOCATION
(SEE SIGN ASSEMBLY TABLE
FOR TYPE & STATION OF SIGN)

MKEC
ENGINEERING
CONSULTANTS, INC.

411 N. WEBB ROAD
WICHITA, K.S. 67206
316-684-9600

PAVING AND INCIDENTAL DRAINAGE PLANS

WOODLAND LAKES 3RD & 4TH
ZIMMERLY PHASE

ZIMMERLY
CT.

SHEET TITLE
472-83718
PROJECT NUMBER

DESIGN BY SRS
DRAWN BY DM/SMB
CHECKED BY GJA

ISSUED
AUGUST 2006

REVISED

SHEET NO.

11 of 36

WOODLAND LAKES ESTATES
THIRD ADDITION

H:\CIVIL\95058\02172\dwg\pav\Zimmerly\02172E4