


MKEC
ENGINEERING
CONSULTANTS, INC.

411 N. WEBB ROAD
WICHITA, KS. 67206
316-684-9600



SCALE: 1"=50'
0 50 100 150

CONTRACTOR SHALL FILL THE BACK OF LOTS
33-36 TO THE ELEVATIONS SHOWN.

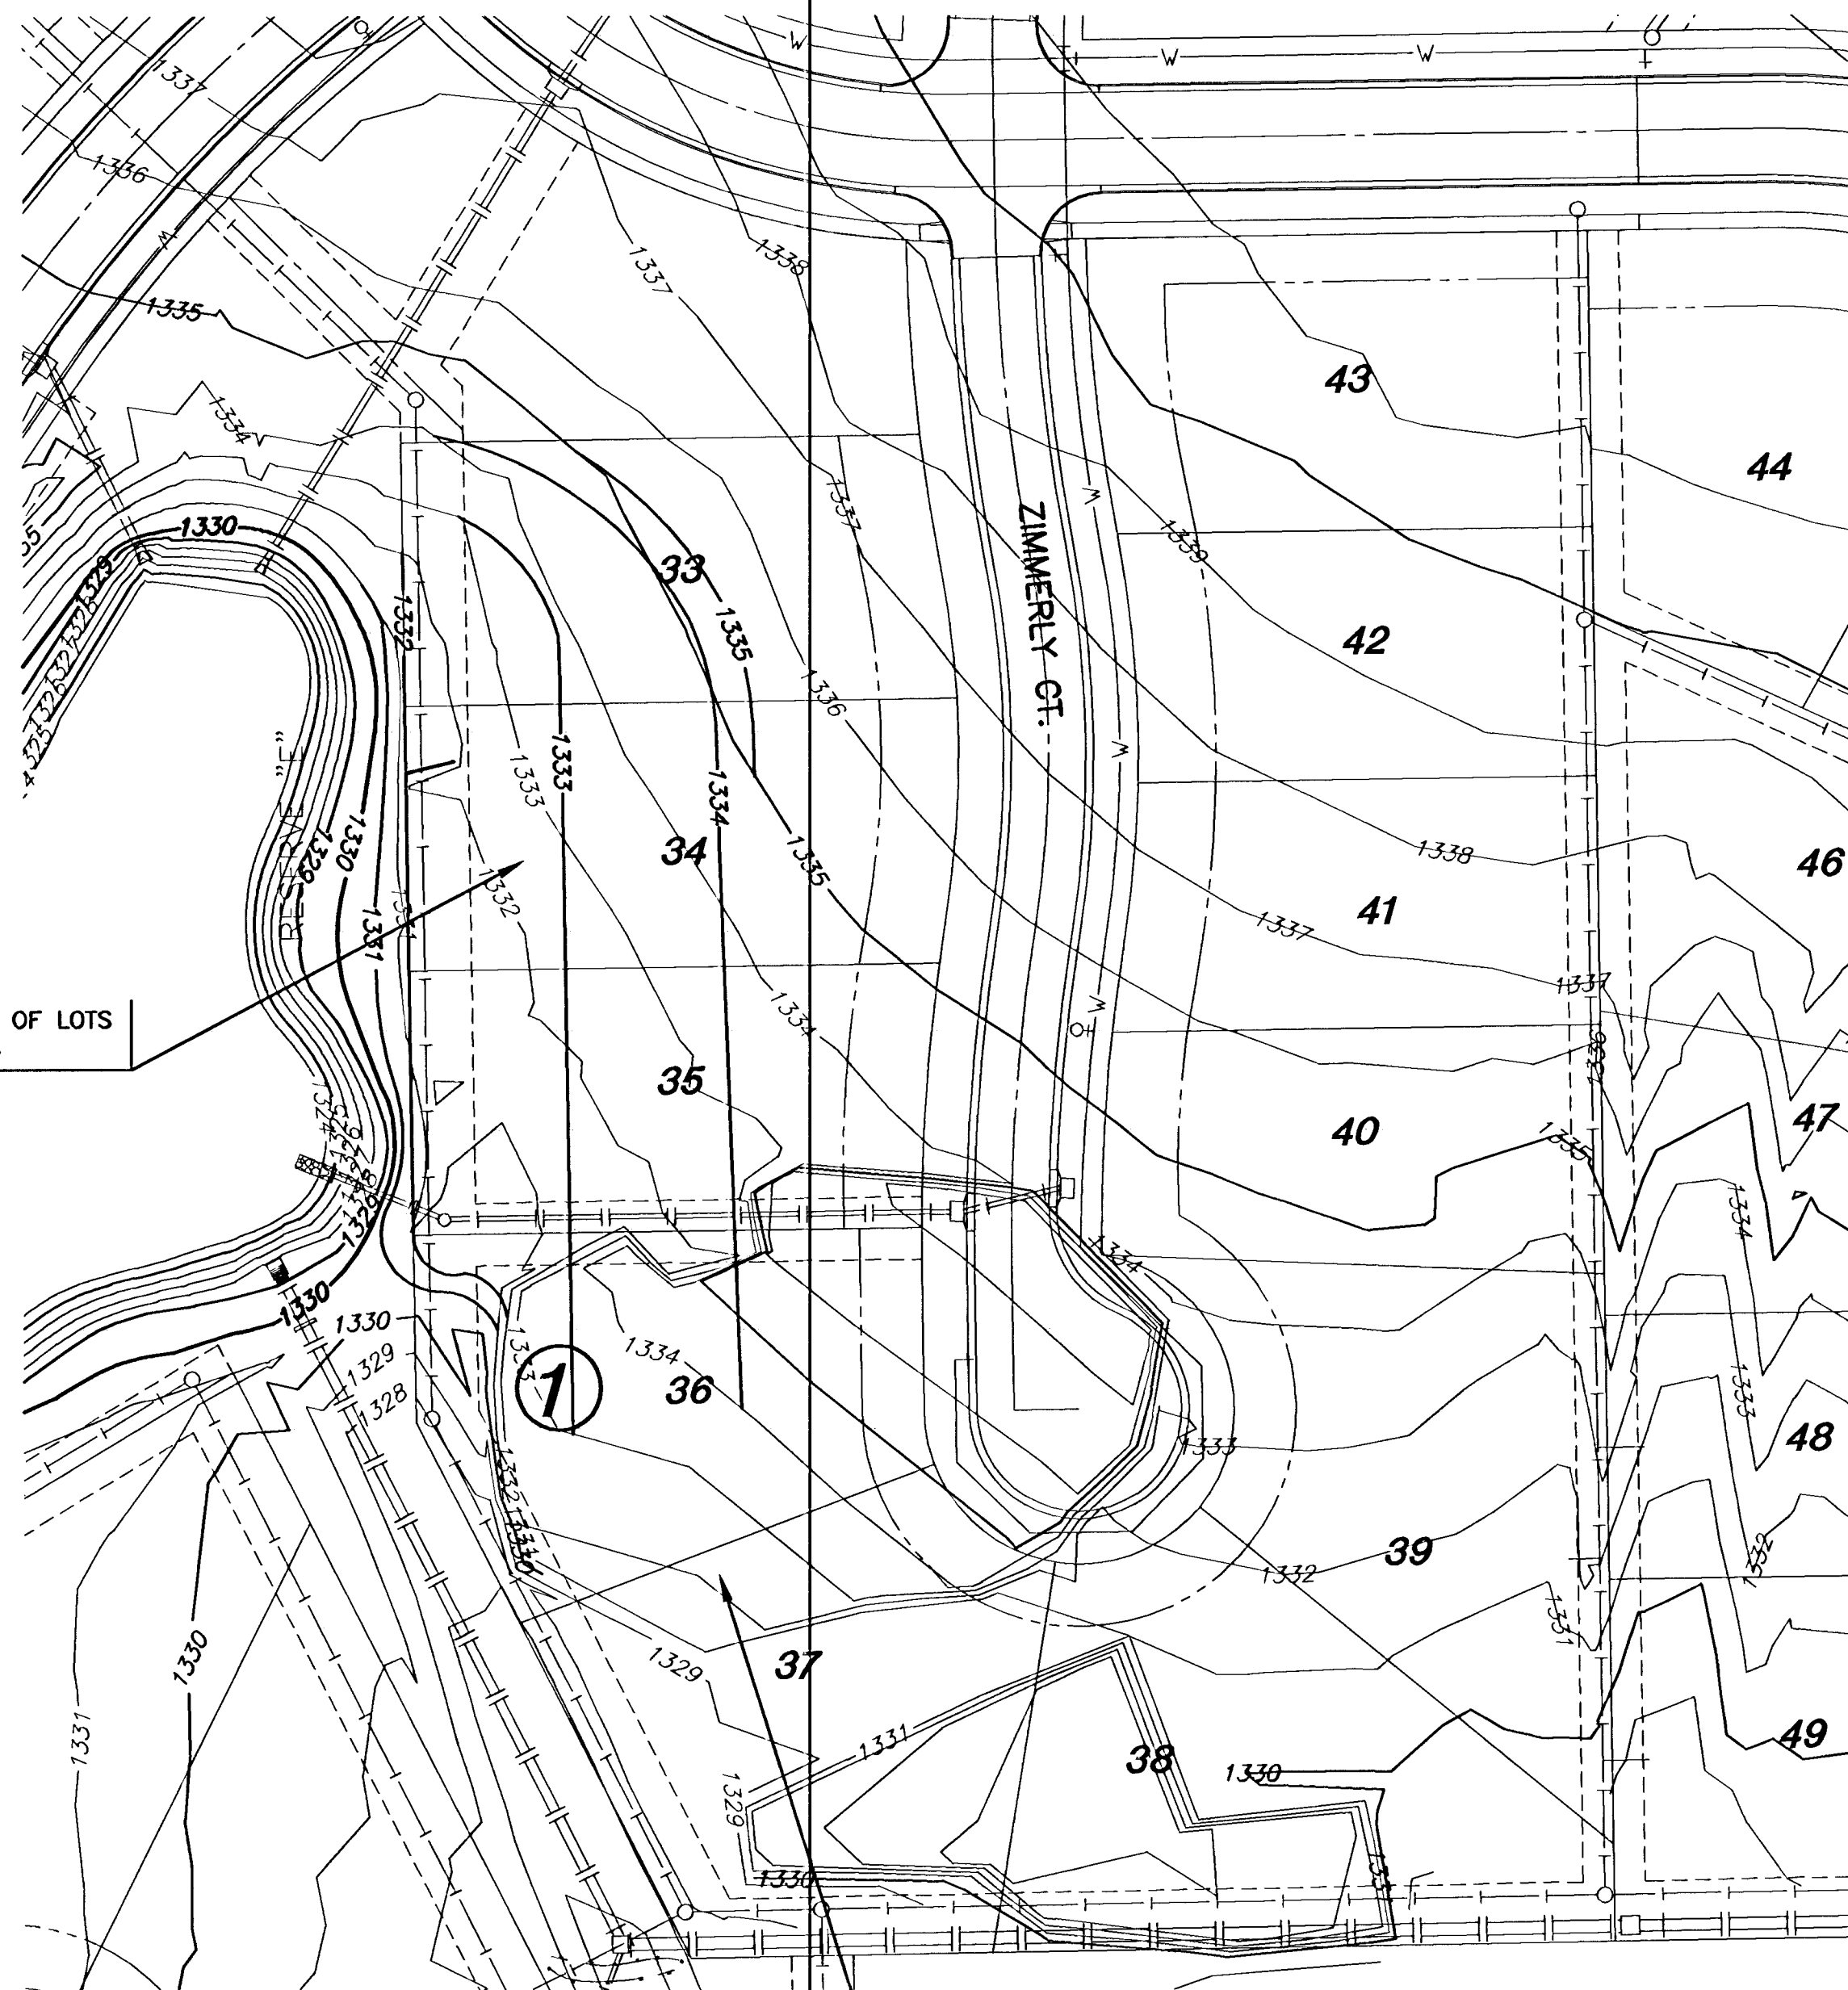

CONTRACTOR SHALL REMOVE ALL EXISTING
STOCKPILED MATERIAL AND PLACE AS LOT FILL.
STOCK PILE EXCAVATION AND SUBSEQUENT LOT
FILL SHALL BE PAID FOR AS EXCAVATION AND
LOOSE FILL.

**LOTS 33-36 BLK. 1
GRADING PLAN**

SHEET TITLE

472-83718

PROJECT NUMBER

SRS

DESIGN BY

KWS

DRAWN BY

GJA

CHECKED BY

ISSUED

AUGUST 2006

REVISED

SHEET NO.

20 of 36