

BENCHMARKS:

CITY OF WICHITA BENCHMARK DISC, TOP OF CURB AT WEST END OF CURB RETURN, NORTHWEST CORNER OF INTERSECTION OF CITY VIEW AND SHERIAC CIR. IN SHADOW WOODS ADDITION.
ELEV. = 199.26 (CITY DATUM)

CITY OF WICHITA BENCHMARK DISC, TOP OF CURB AT NORTH END OF CURB RETURN, NORTHWEST CORNER OF INTERSECTION OF BURTON AND CAVIT IN SHADOW WOODS ADDITION.
ELEV. = 193.21 (CITY DATUM)

Contractor to contact Gary Janzen or Rob Younkin at the C.O.W. prior to removal of existing SWS. 268-4501

Contractor to remove existing 351 L.F. 12" SWS prior to start of construction. Cost to be included in "Site Clearing & Restoration"

Sta 2+60.3 to Sta 3+02.8
Install 42.5 L.F. flowable fill per City specs.

Sta 3+02.8, Line 1A
Construct std. type 1A curb inlet. (10'x5')
Top Elev. = 193.59

Sta 3+91.5, End Line 1A
Core into existing inlet. Seal and grout around pipe. Reshape invert as necessary.

Adjust Existing Curb Inlet to Match Paving Plans. See sheet 6.

Scale: 1" = 20' Horizontal
1" = 5' Vertical
• = Iron

SHADOW WOODS
ADDITION

Concrete wash (3'x20')

Sta 0+00, Begin Line 1A
= Sta 4+86.8, Line 1
Begin 30" RCP south.


SHADOW WOODS
ADDITION

Sta 1+65.9, Line 1A
Construct std. type 1A curb inlet. (10'x4')
Top Elev. = 192.22

Sta 2+60.3, Line 1A
Construct std. type 1A curb inlet. (10'x3')
Top Elev. = 193.50

THE WOODS
ADDITION

Remove trees only as necessary for storm sewer construction and only with permission of Developer or Baughman Co. Cost of removal to be incidental to lump sum bid item "Site Clearing & Restoration".

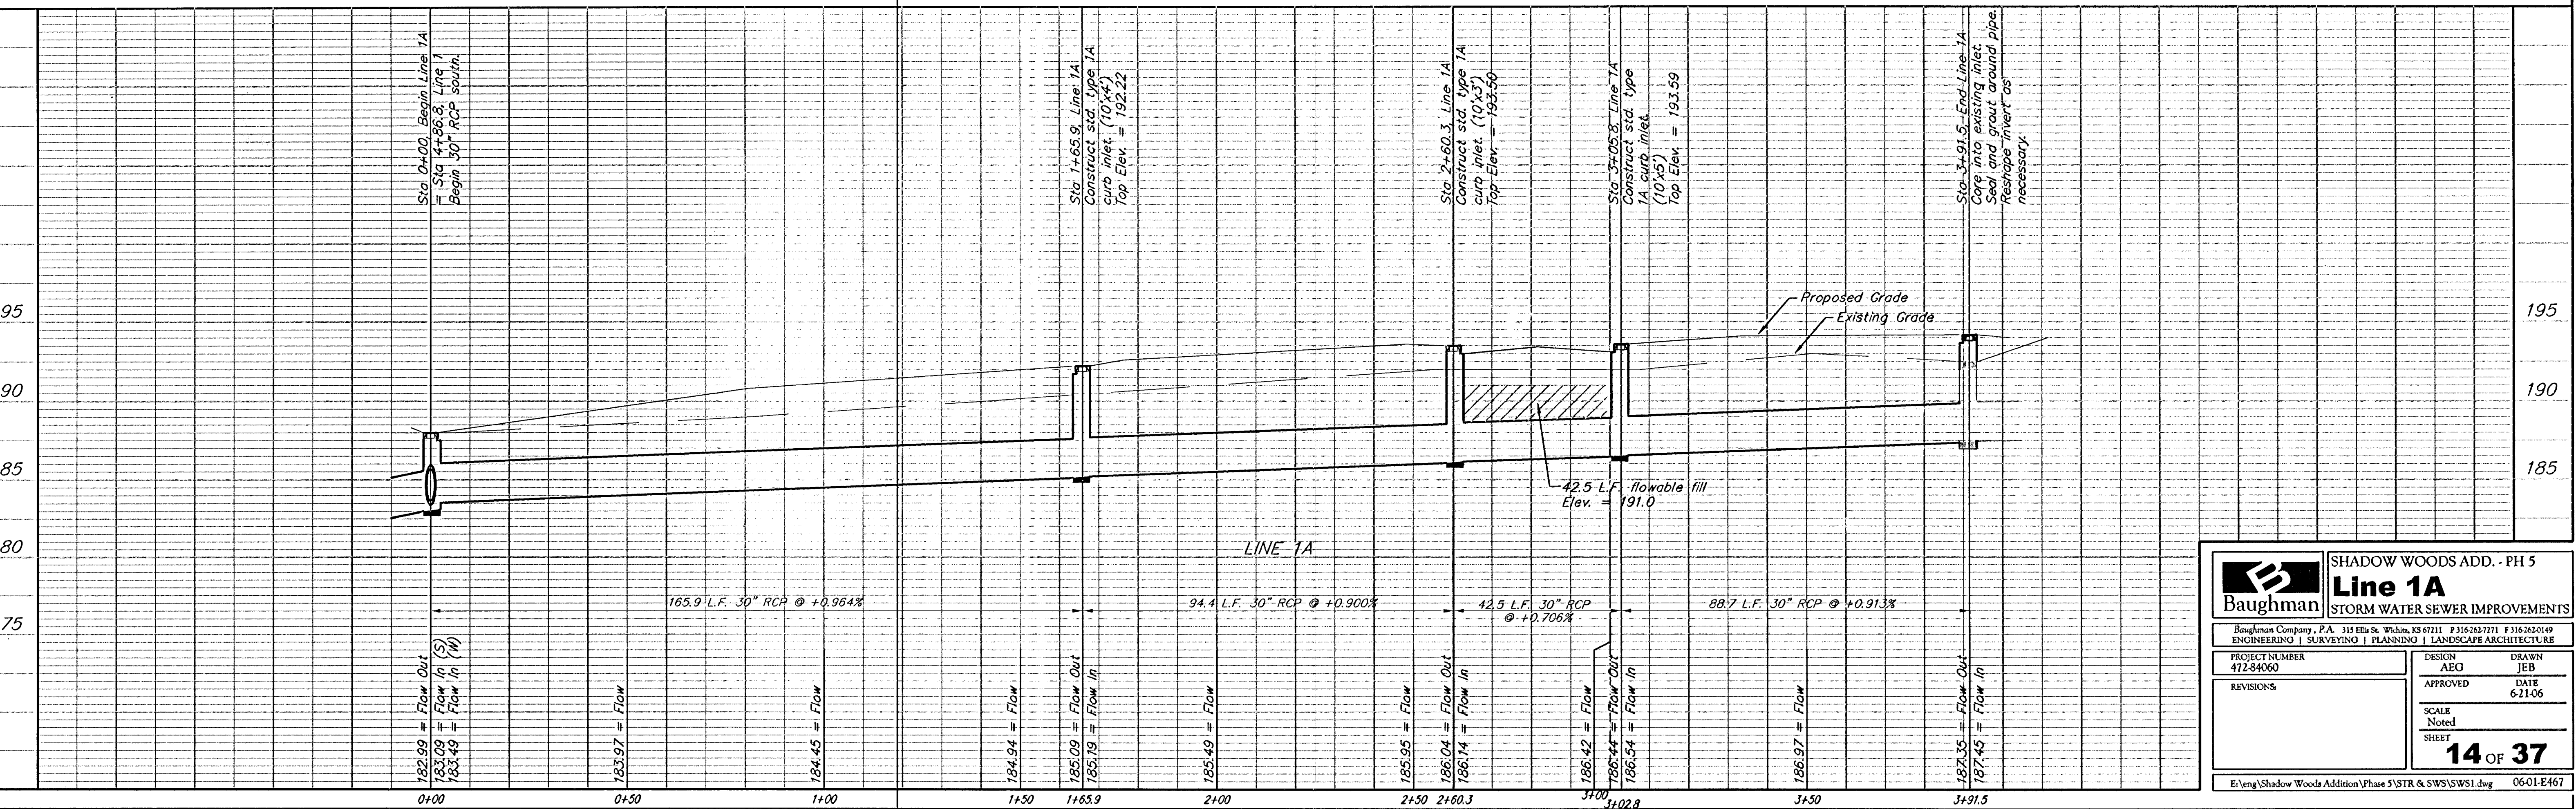

Baughman

SHADOW WOODS ADD. - PH 5

Line 1A

STORM WATER SEWER IMPROVEMENTS

PROJECT NUMBER 472-84060		DESIGN AEG		DRAWN JEB	
REVISIONS		APPROVED		DATE 6-21-06	
SCALE Noted		SCALE Noted		SHEET 14 OF 37	
E:\eng\Shadow Woods Addition Phase 5\STR & SWS\SW51.dwg 06-01-E467					