




SCALE 1" = 100'
IRON = •


LEGEND

—x— Silt Fence

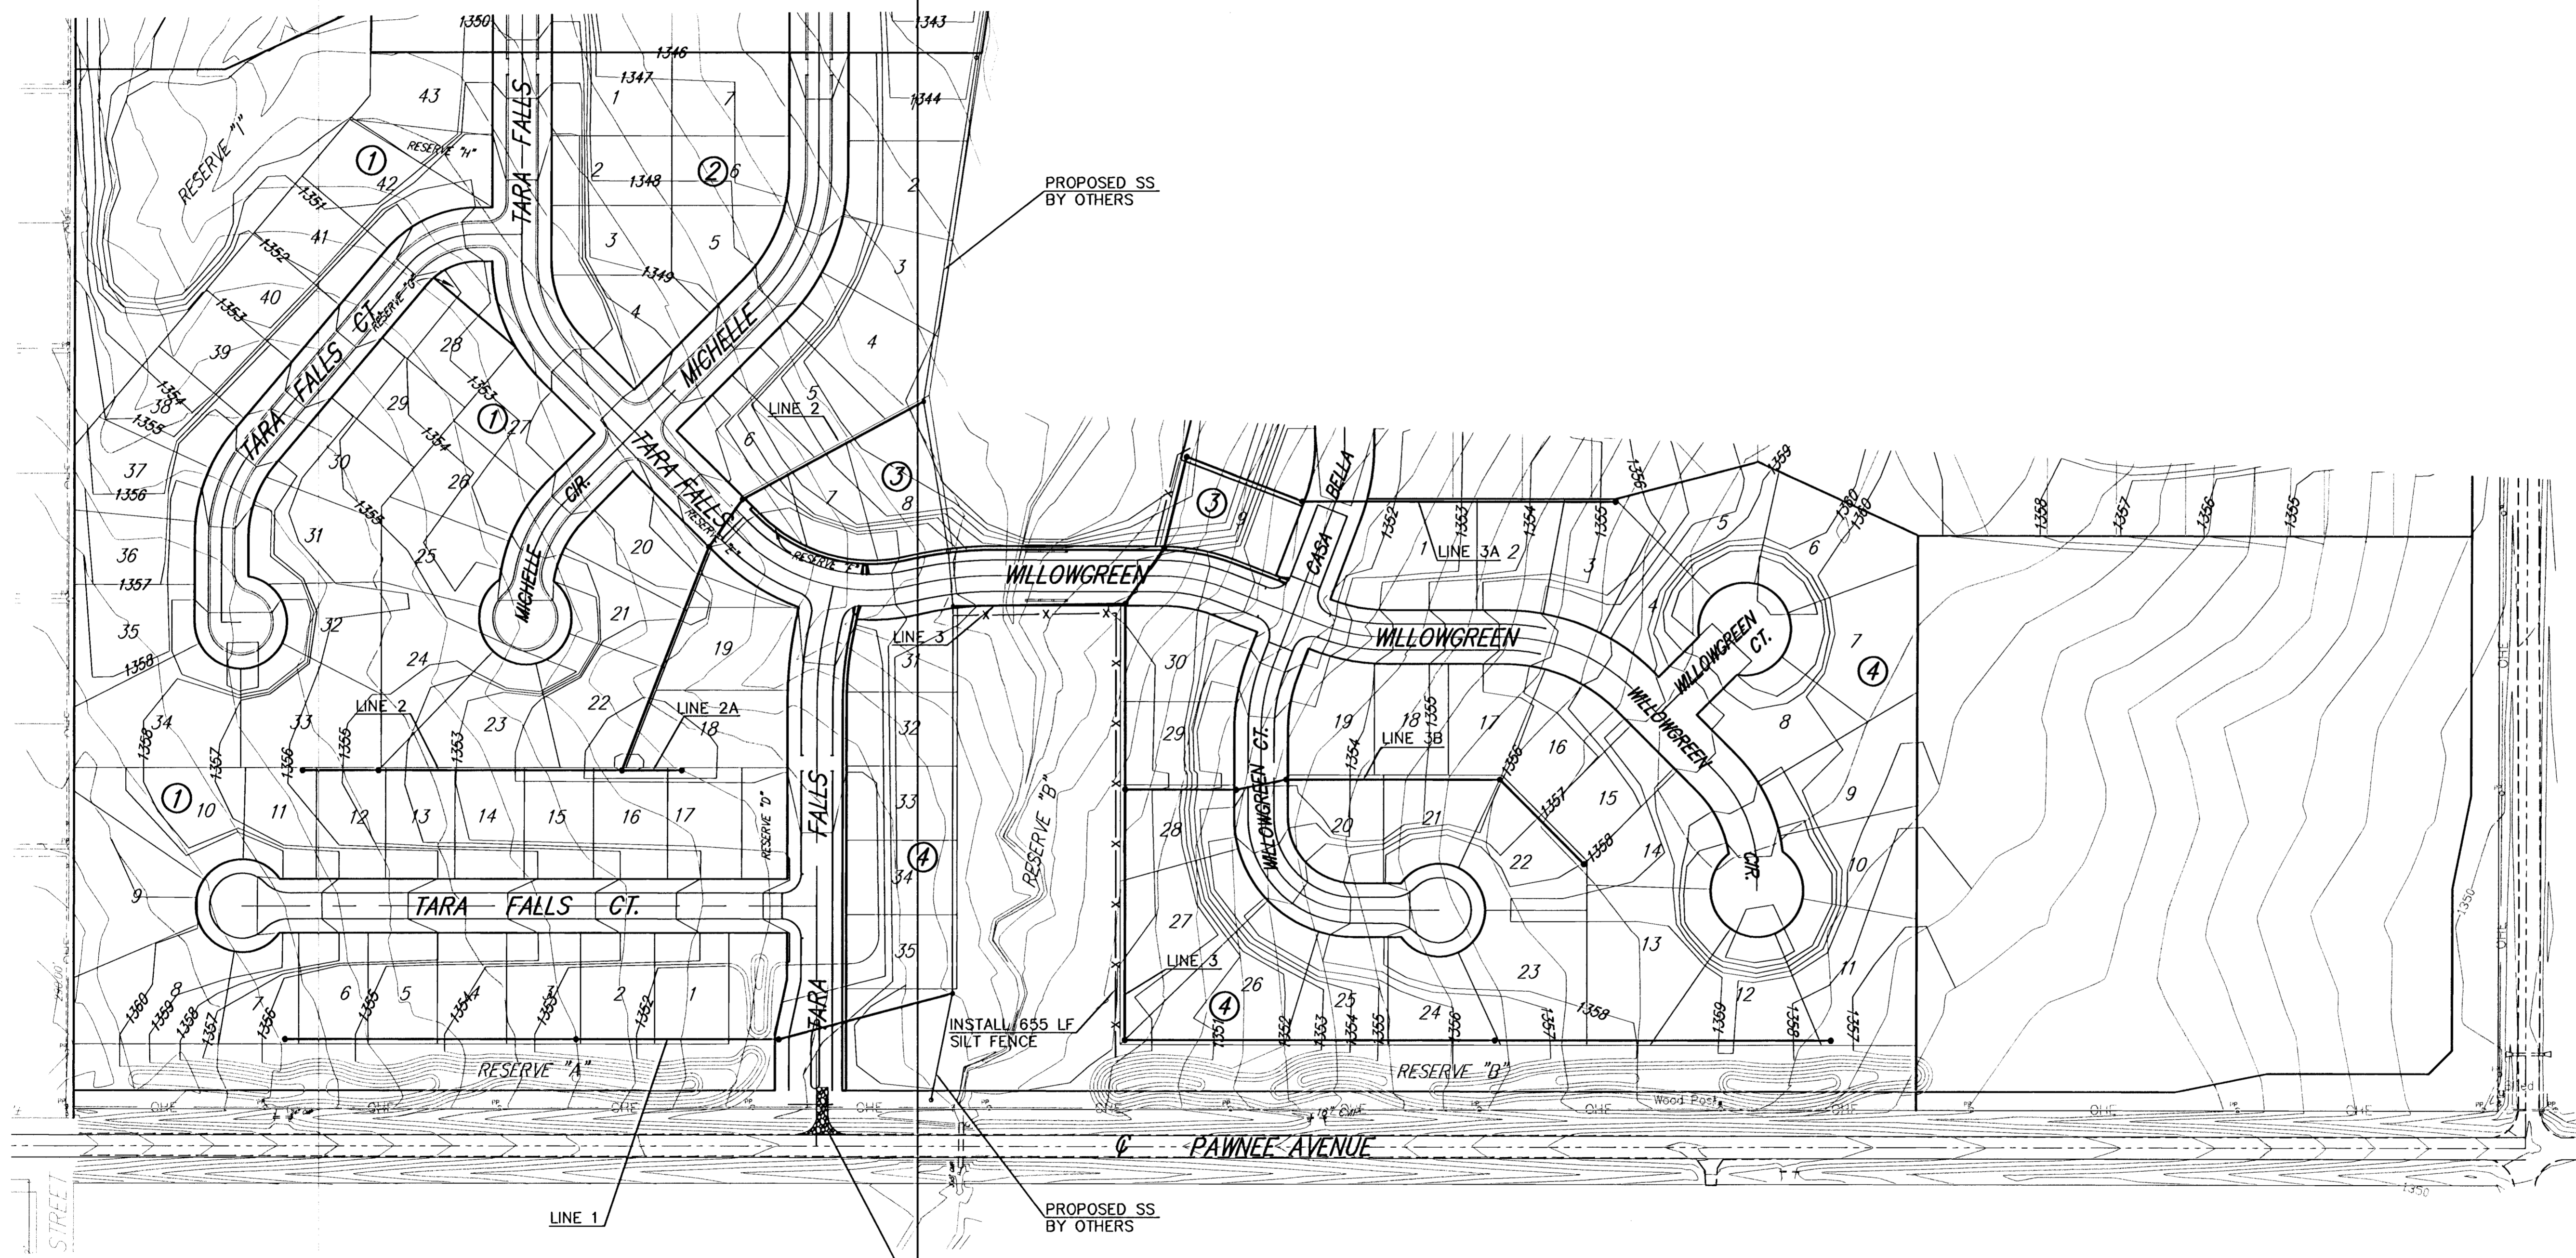

STABILIZED CONSTRUCTION ENTRANCE
2"-3" COARSE AGGREGATE MIN. D=6"

Casa Bella Addition
Erosion Control Map
WICHITA, KANSAS

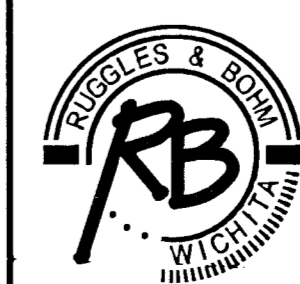

Ruggles & Bohm, P.A.
Engineering, Surveying, Land Planning
924 North Main (316) 264-8008
Wichita, Kansas 67203 (316) 264-4621 fax
www.rbkansas.com E-mail: info@rbkansas.com

DRAWING FILE
Details [Erosion Control Map]

PROJECT NUMBER
468-84072

DATE
Oct. 25, 2005

DESIGN	AML
DRAWN	AML
REVIEW	
UTILITY	
DATE	Oct. 25, 2005
SHEET	10
OF	16
JOB NO.	2796