


SAVED 10/25/2023 5:00:04 PM BY DUSTIN BILLINGSLEY
 PLOTTED 10/26/2023 9:51:49 AM BY ROY THOMAS
 U:\WICHITA-CIVIL\2022\220008\03\MUNIDRAWINGS\220008-003-LG101.DWG



GRADING LEGEND

— 1300 —	EXISTING MAJOR CONTOUR
- - - 1301 - - -	EXISTING MINOR CONTOUR
— 1300 —	PROPOSED MAJOR CONTOUR
- - - 1301 - - -	PROPOSED MINOR CONTOUR
— — — — —	PROPOSED GRADING LIMITS
— — — — —	PROPOSED DITCH CENTER LINE
01.50	PROPOSED SPOT ELEVATION
⇨	PROPOSED FLOW DIRECTION
ME	MATCH EXISTING
TC	TOP OF CURB
FL	FLOW LINE
HP	HIGH POINT
TW	TOP OF WALL
BW	BOTTOM OF WALL
GR	GROUND ELEVATION

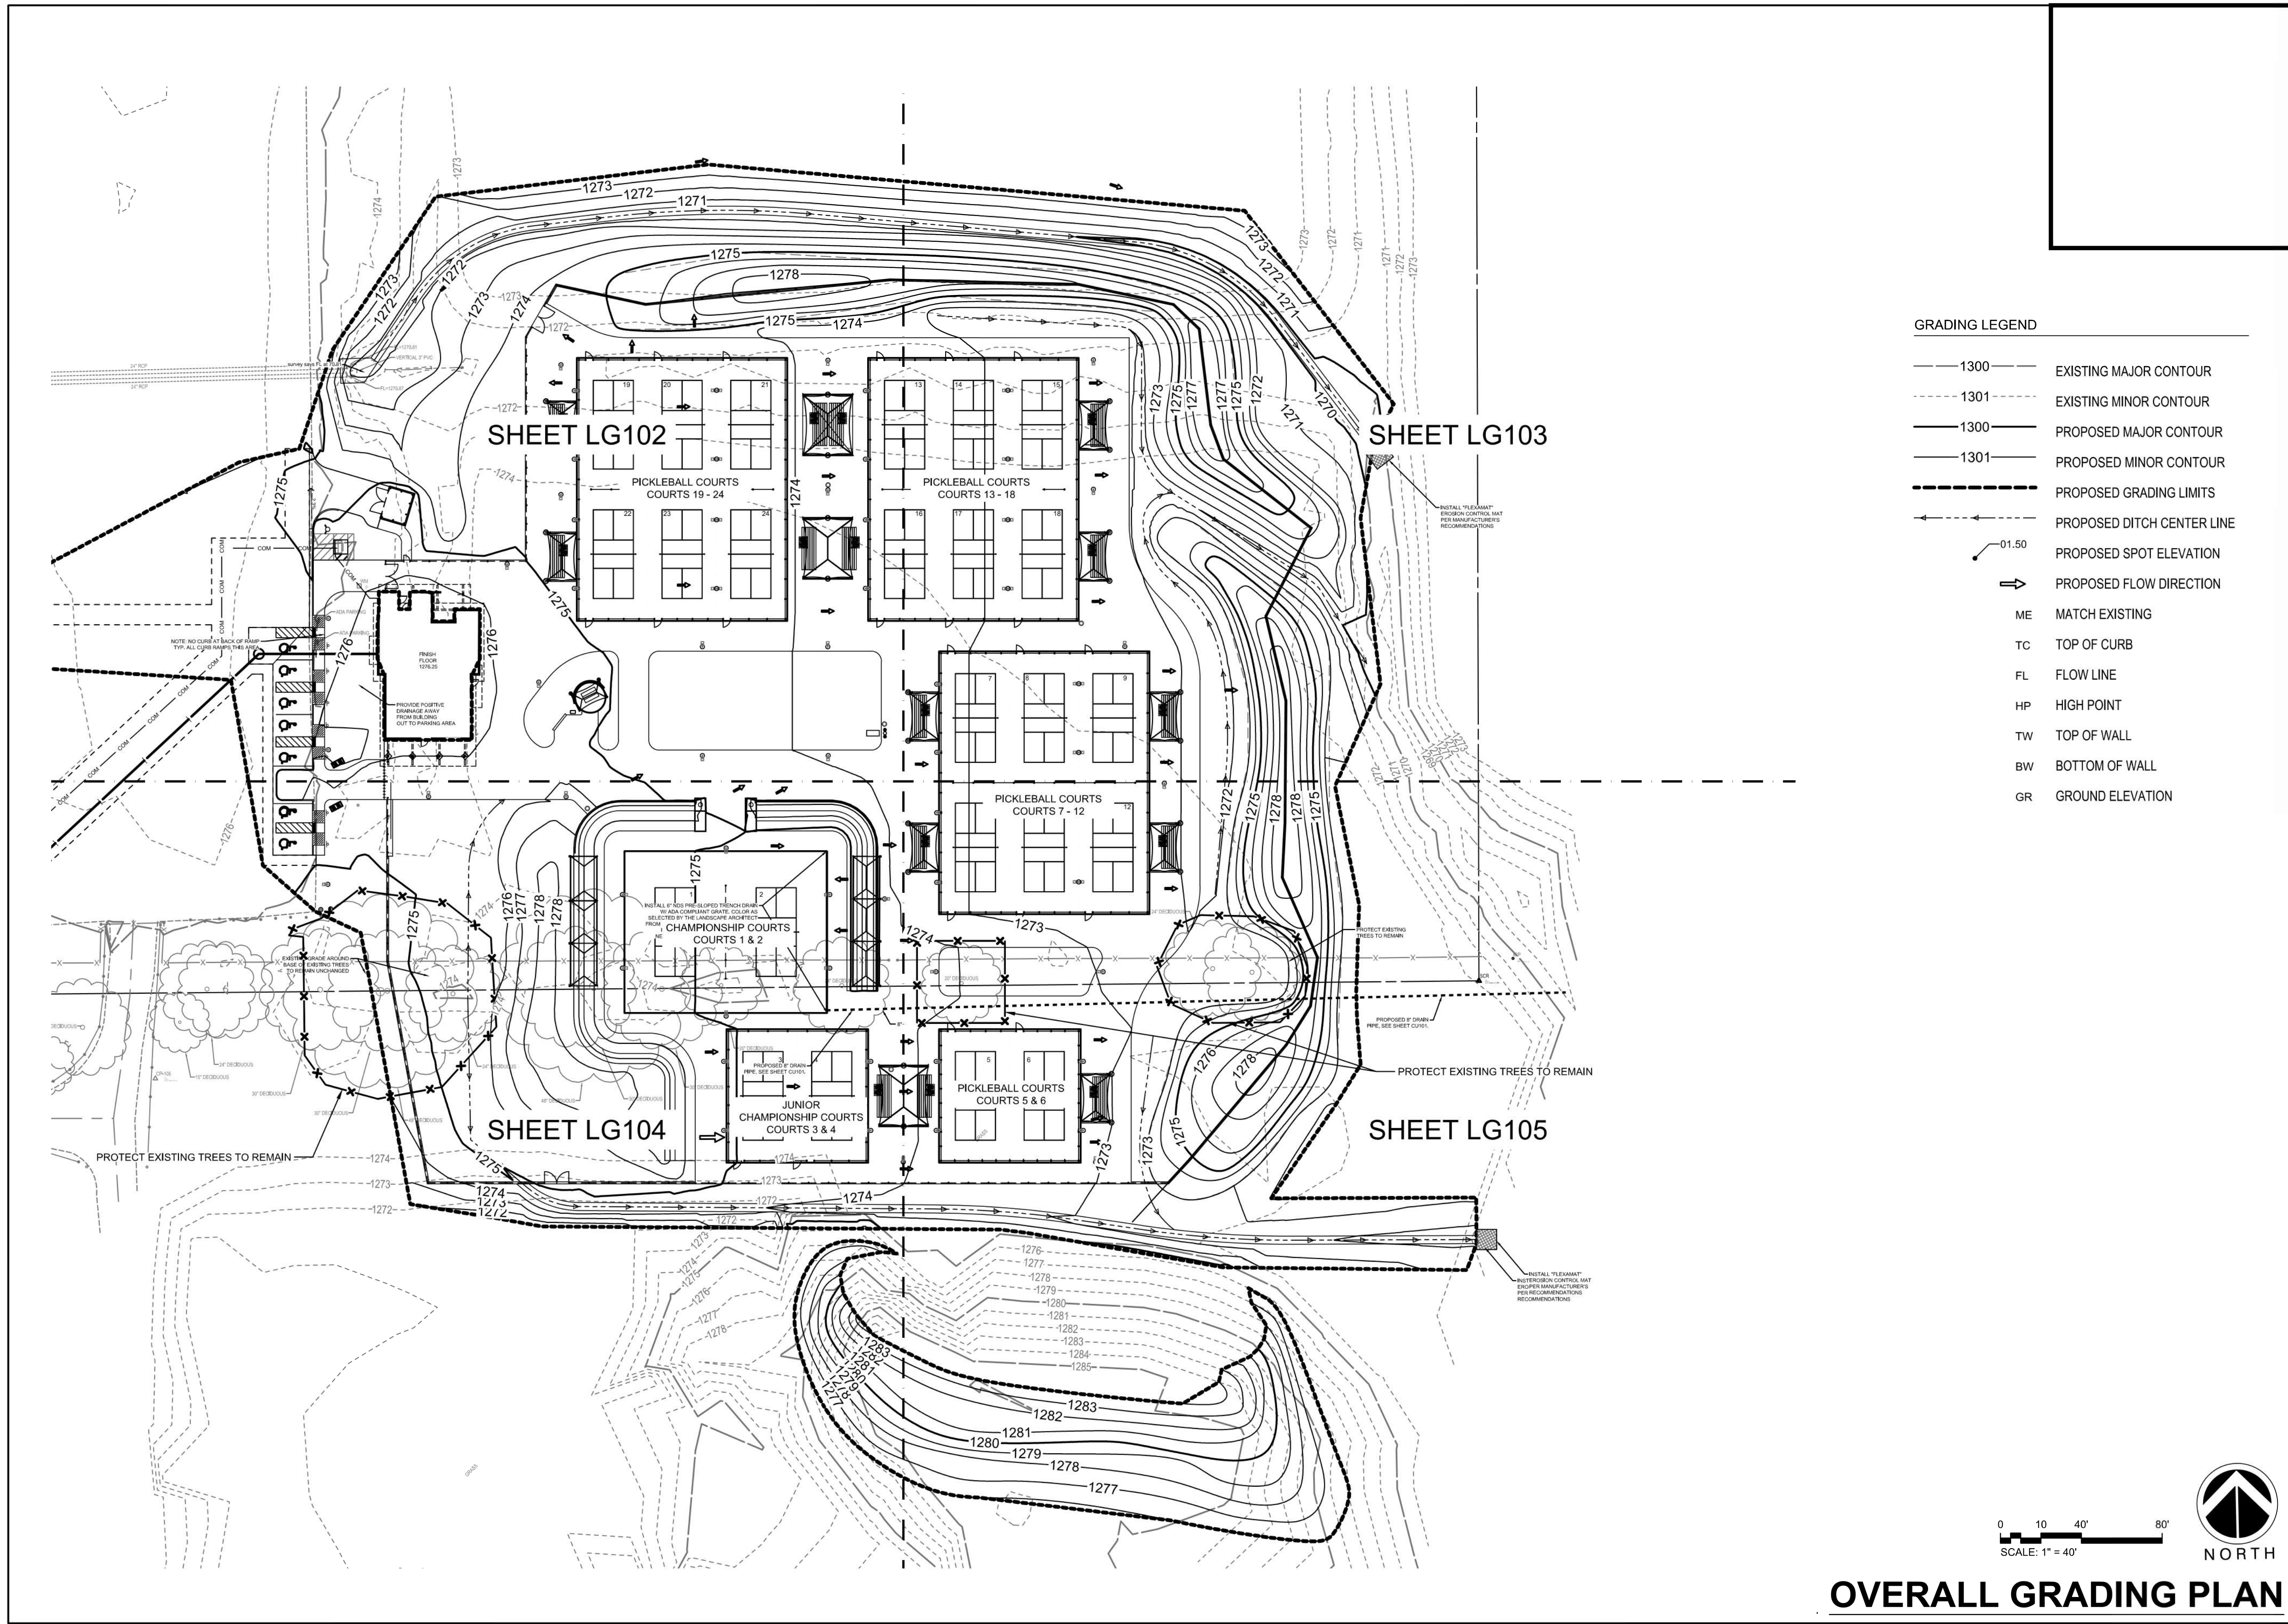

**SOUTH LAKES
 SPORTS PARK
 WICHITA, KS**

Issue:		
100% PLANS		10/18/23
BID SETS		10/25/23

JOB NO.	220008-003
DATE	18 OCTOBER 2023
PM	NLS
DESIGNED BY	NLS
DRAWN BY	RFT
CHECKED BY	MEB

OVERALL GRADING PLAN

LG101

0 10 40 80
 SCALE: 1" = 40'

OVERALL GRADING PLAN

NORTH