


10/10/2023 2:54:10 PM
C:\Local Revit Projects\South Lakes Pickleball Complex_bmitcheil_sa.rvt

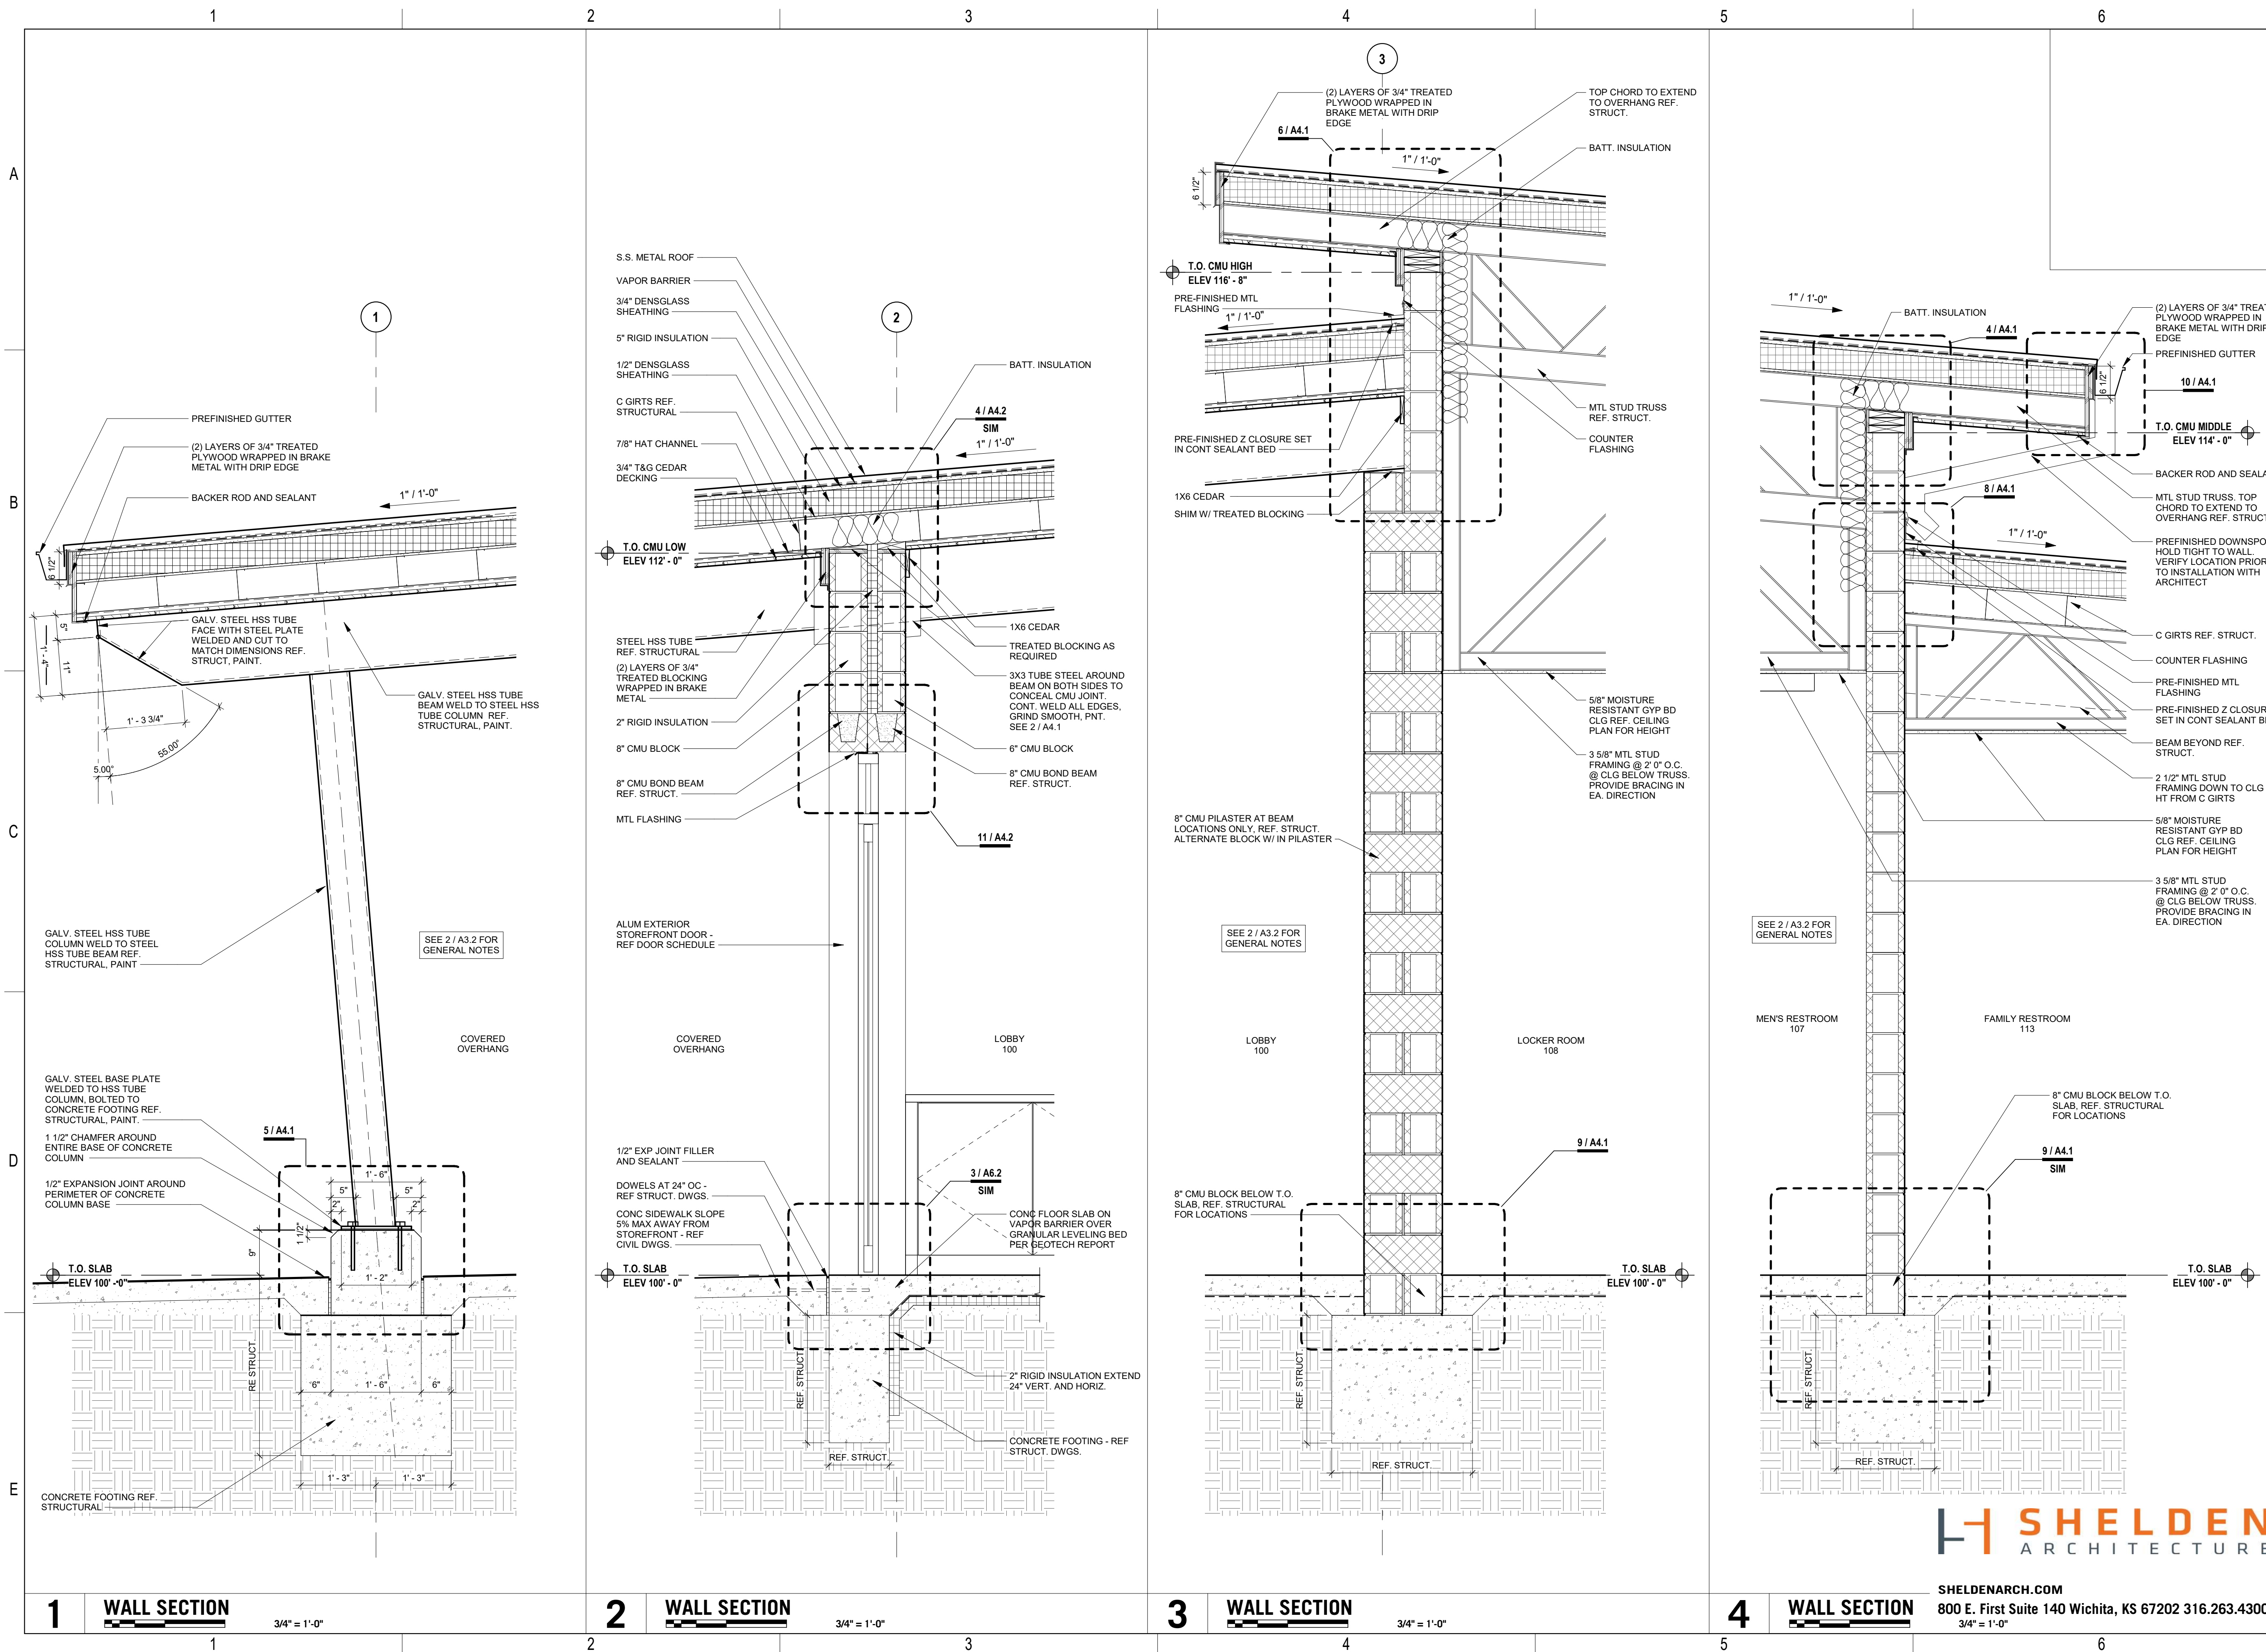

**SOUTH LAKES
SPORTS PARK
WICHITA, KS**

Issue:		
100% PLANS		10/16/23

JOB NO.	220008-003
DATE	16 OCTOBER 2023
PM	NLS
DESIGNED BY	BRM
DRAWN BY	BRM
CHECKED BY	DBB

WALL SECTIONS

A3.2



SHULDENARCH.COM
800 E. First Suite 140 Wichita, KS 67202 316.263.4300
3/4" = 1'-0"