


10/10/2023 2:54:11 PM  
 C:\Local Revit Projects\South Lakes Pickleball Complex\_bmmitchell\_sa.rvt

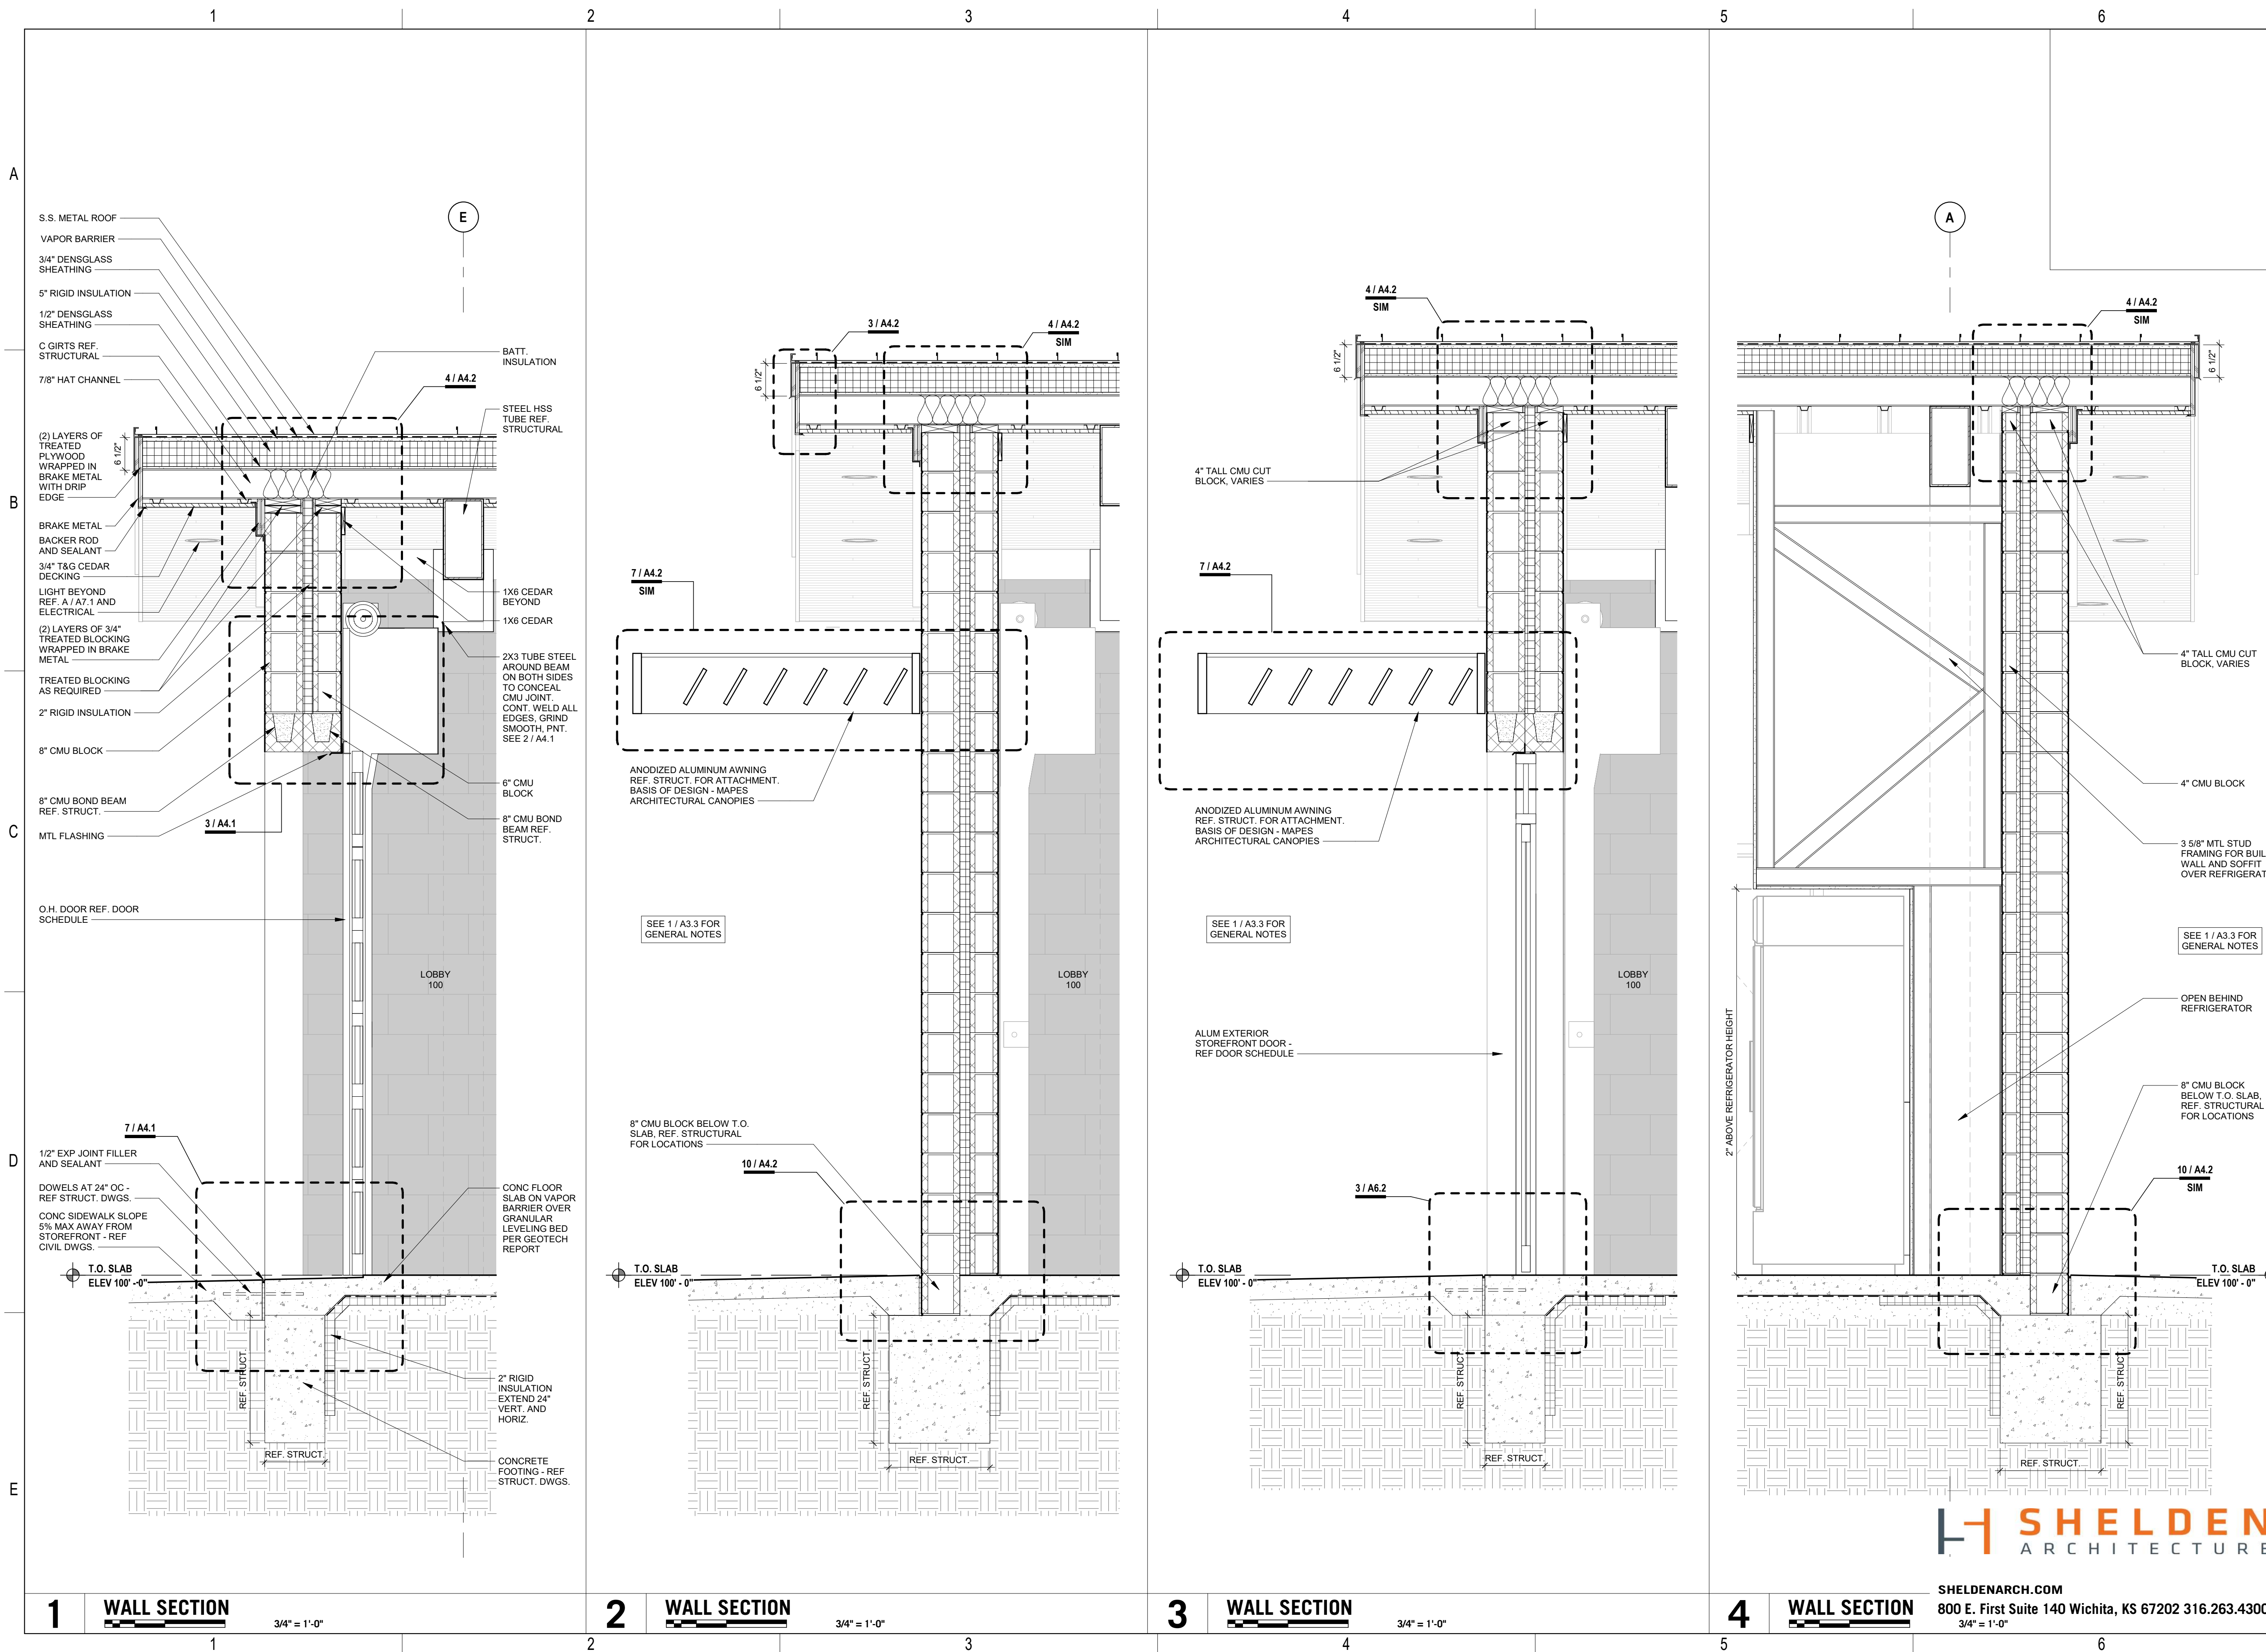

**1 WALL SECTION**  
 3/4" = 1'-0"


**2 WALL SECTION**  
 3/4" = 1'-0"

**3 WALL SECTION**  
 3/4" = 1'-0"

**4 WALL SECTION**  
 3/4" = 1'-0"



SHELDENARCH.COM  
 800 E. First Suite 140 Wichita, KS 67202 316.263.4300

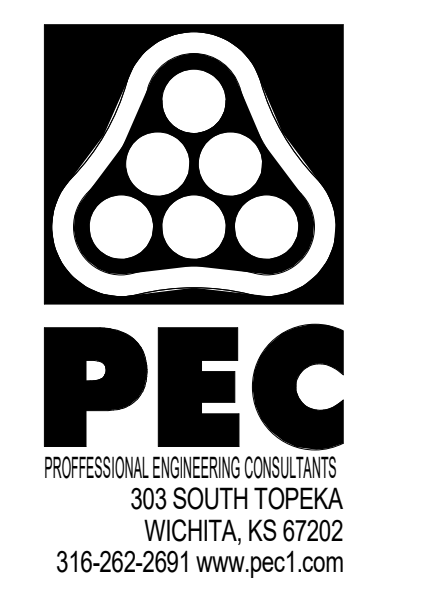

**SOUTH LAKES SPORTS PARK**  
 WICHITA, KS

Issue:		
	100% PLANS	10/16/23

JOB NO.	220008-003
DATE	16 OCTOBER 2023
PM	NLS
DESIGNED BY	BRM
DRAWN BY	BRM
CHECKED BY	DBB

WALL SECTIONS

**A3.3**