


10/10/2023 2:54:12 PM  
 C:\Local Revit Projects\South Lakes Pickleball Complex\_bmmitchell\_sa.rvt

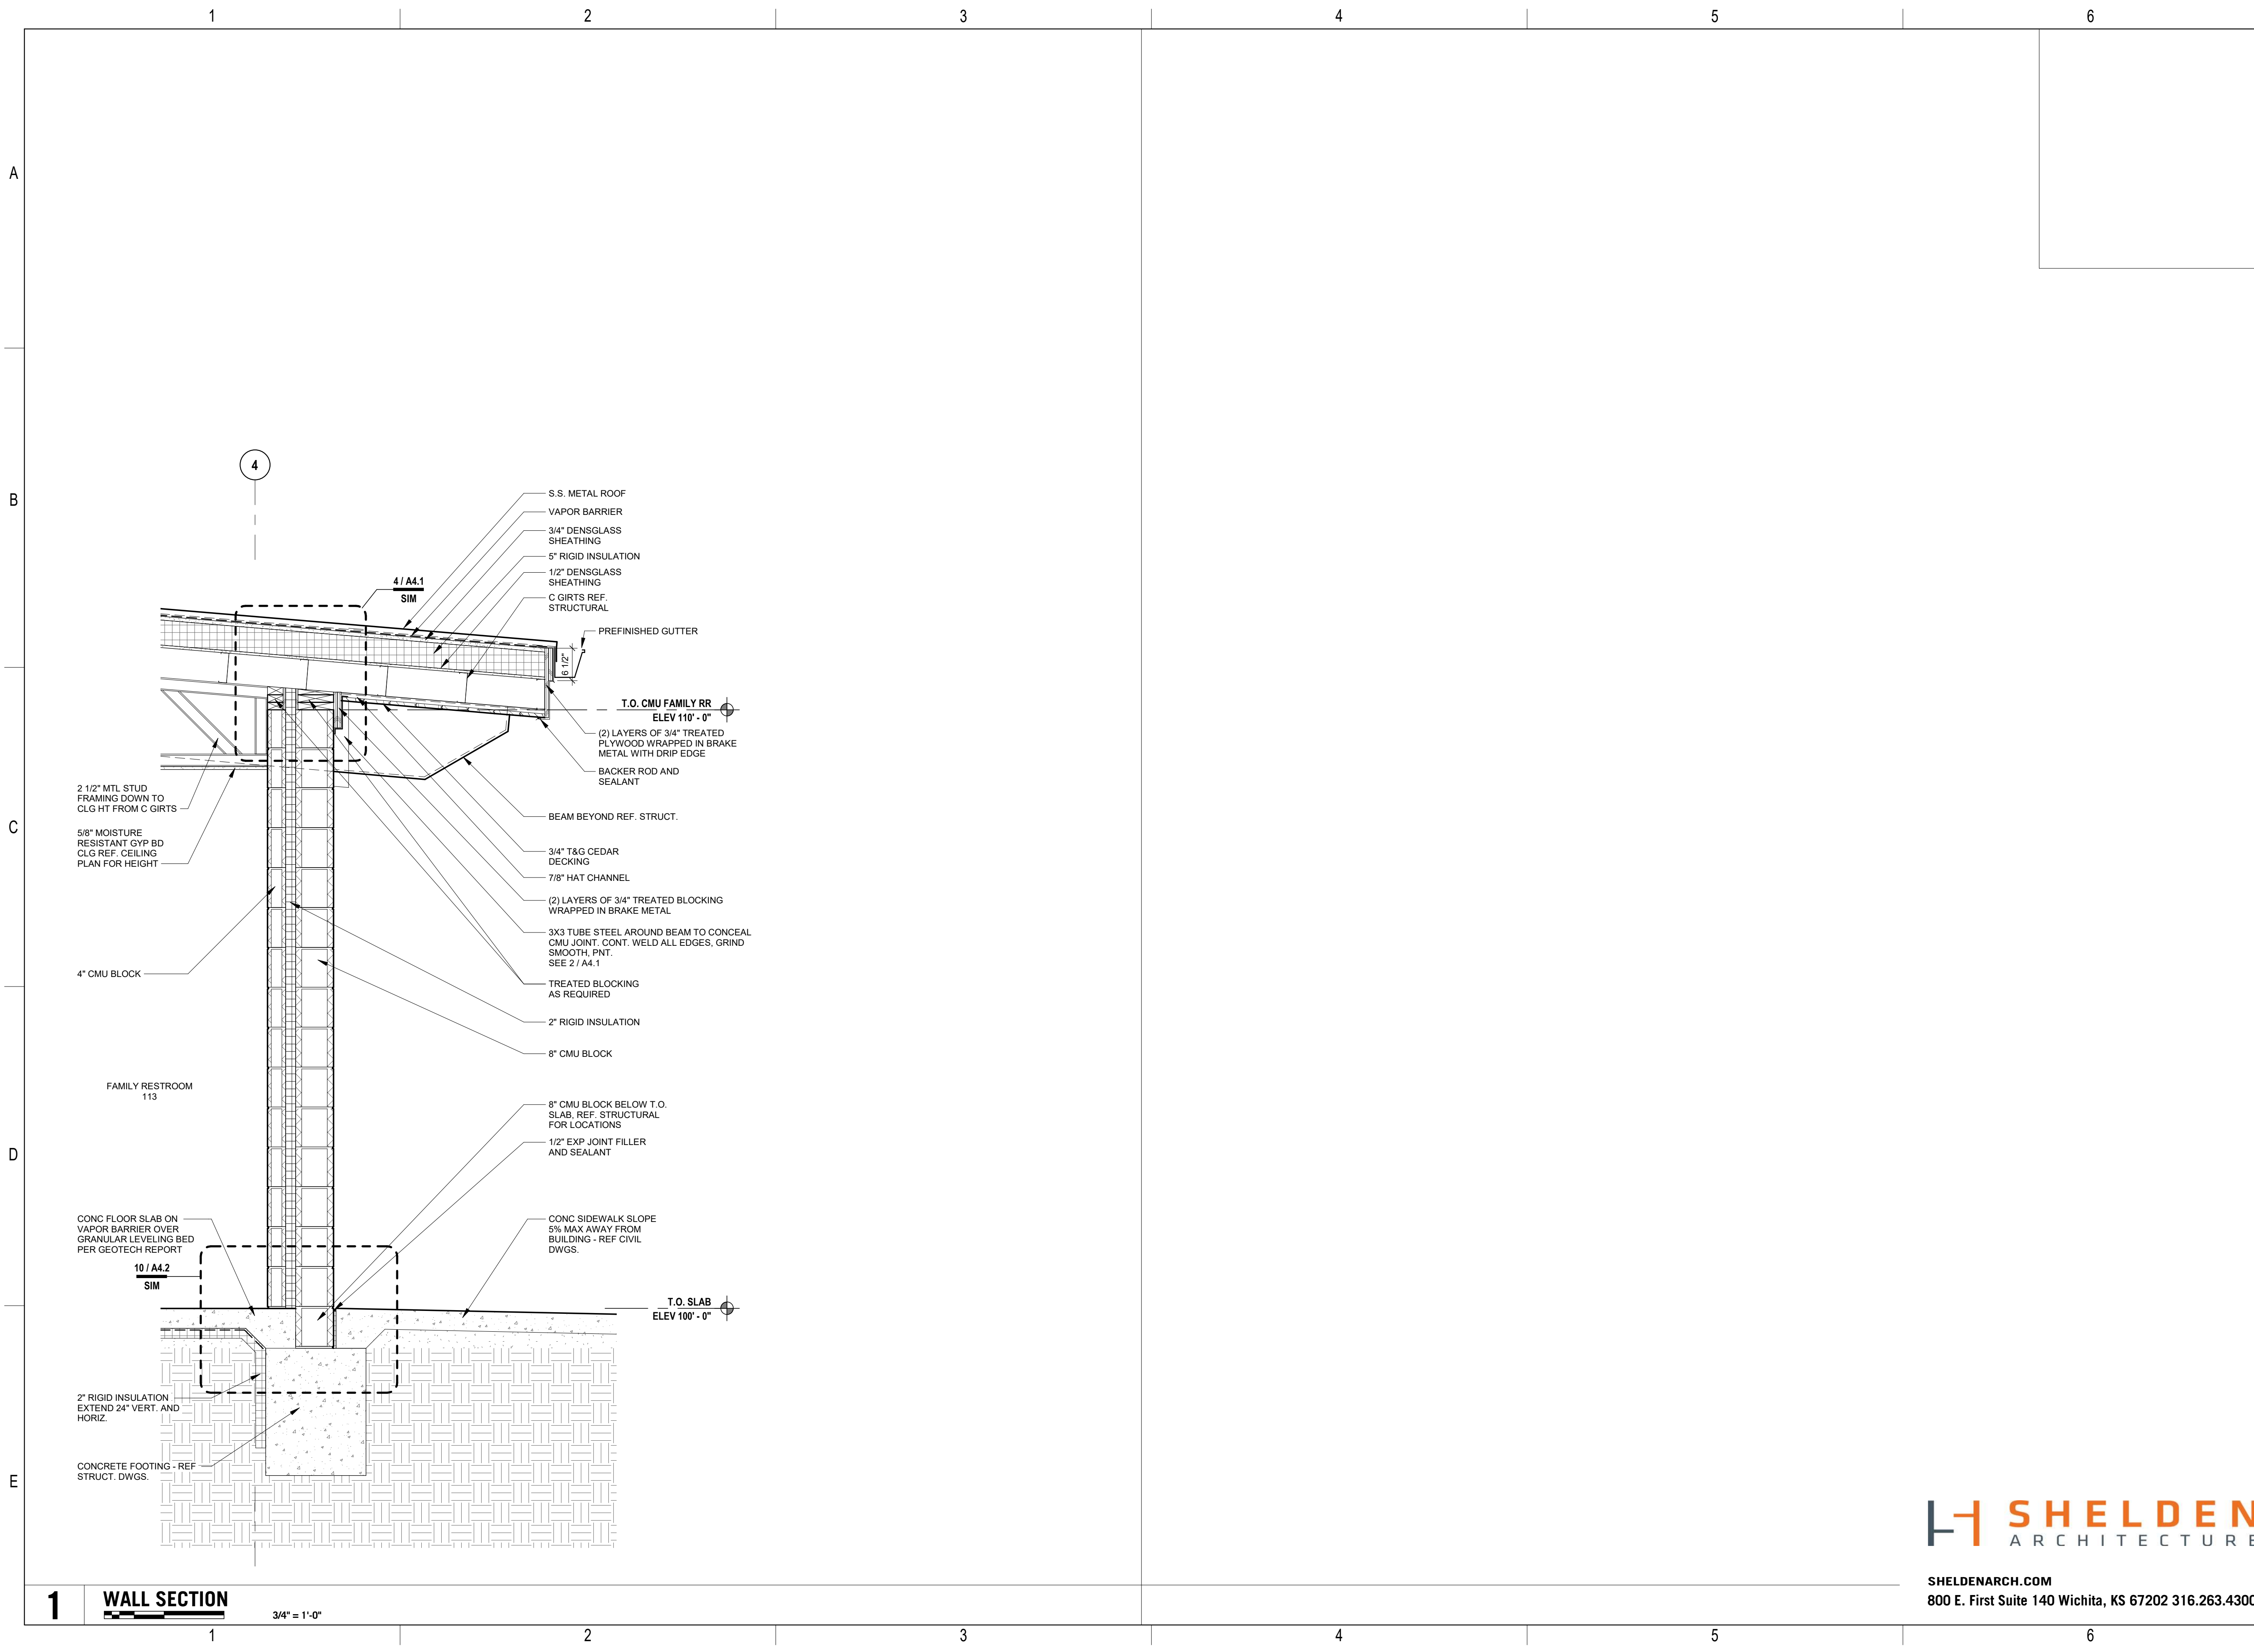

**1** WALL SECTION  
 3/4" = 1'-0"



**SOUTH LAKES  
 SPORTS PARK  
 WICHITA, KS**

Issue:		
100% PLANS		10/16/23

JOB NO.	220008-003
DATE	16 OCTOBER 2023
PM	NLS
DESIGNED BY	BRM
DRAWN BY	BRM
CHECKED BY	DBB

WALL SECTIONS

**A3.5**



SHELDENARCH.COM  
 800 E. First Suite 140 Wichita, KS 67202 316.263.4300