


10/10/2023 2:54:18 PM
C:\Local Revit Projects\South Lakes Pickleball Complex_bmticheil_sa.rvt

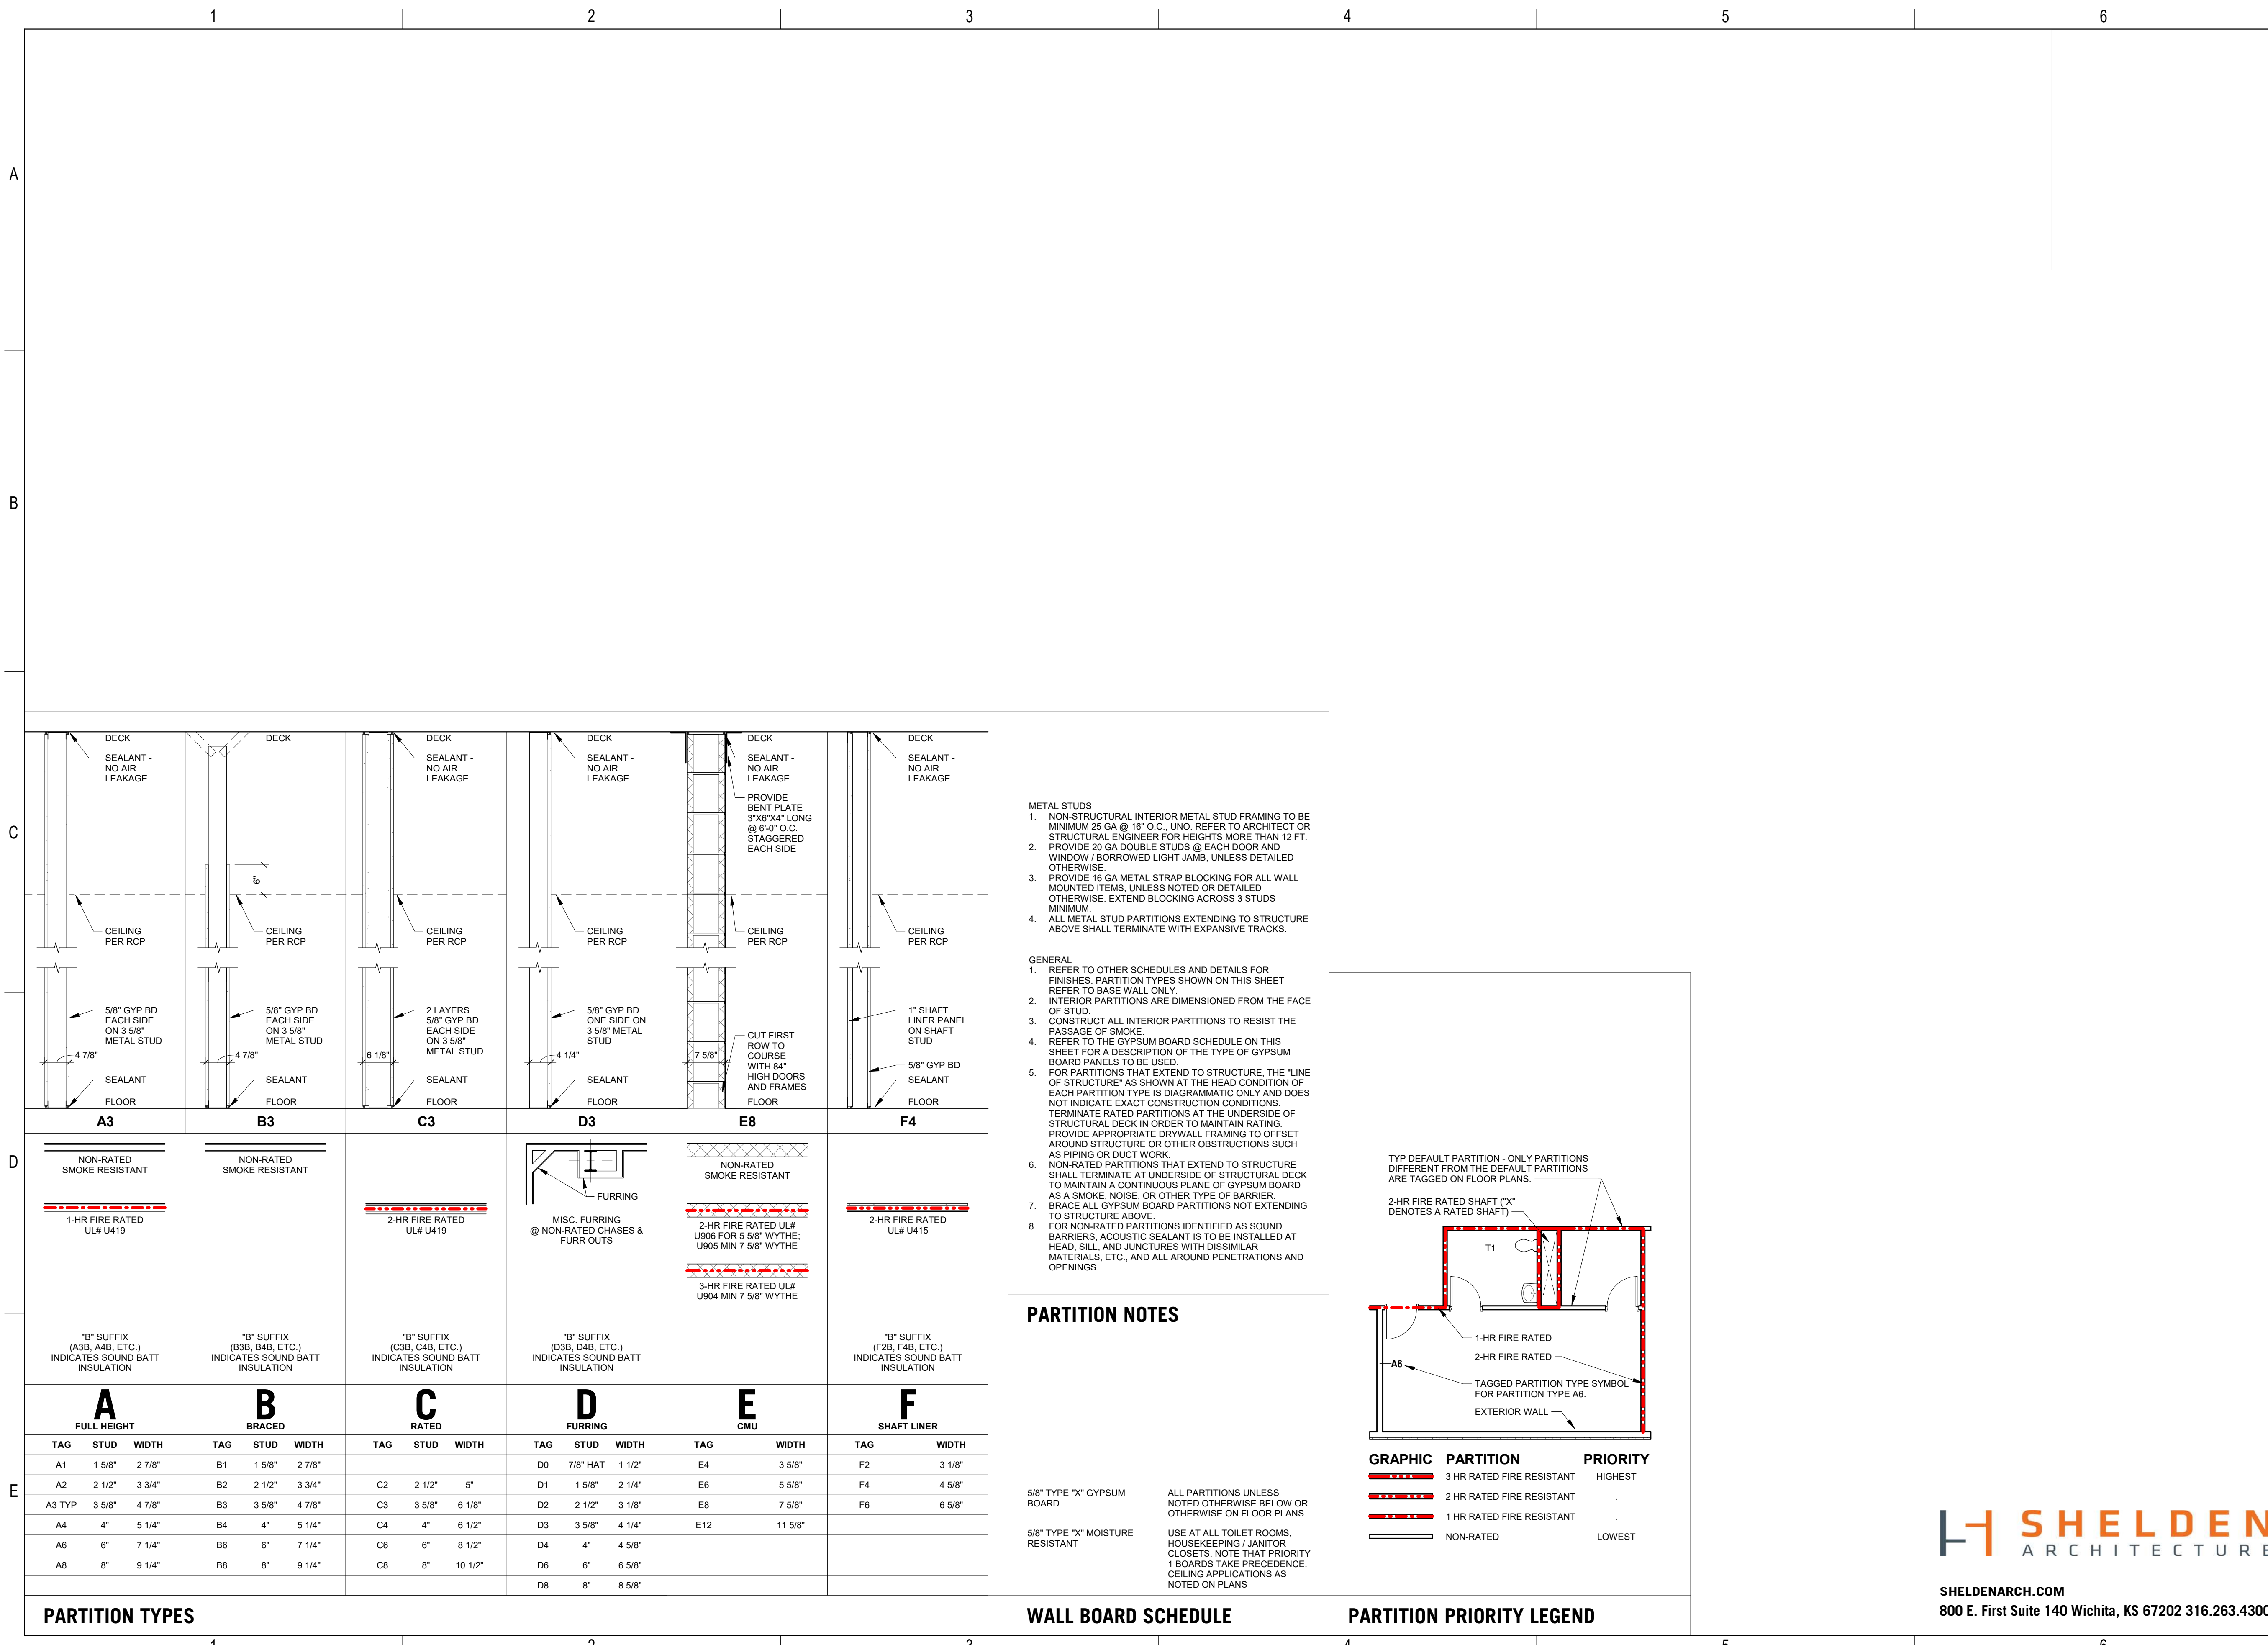

METAL STUDS

- NON-STRUCTURAL INTERIOR METAL STUD FRAMING TO BE MINIMUM 25 GA @ 16" O.C., UNO, REFER TO ARCHITECT OR STRUCTURAL ENGINEER FOR HEIGHTS MORE THAN 12 FT.
- PROVIDE 20 GA DOUBLE STUDS @ EACH DOOR AND WINDOW / BORROWED LIGHT JAMS, UNLESS DETAILED OTHERWISE.
- PROVIDE 16 GA METAL STRAP BLOCKING FOR ALL WALL MOUNTED ITEMS, UNLESS NOTED OR DETAILED OTHERWISE. EXTEND BLOCKING ACROSS 3 STUDS MINIMUM.
- ALL METAL STUD PARTITIONS EXTENDING TO STRUCTURE ABOVE SHALL TERMINATE WITH EXPANSIVE TRACKS.

GENERAL


- REFER TO OTHER SCHEDULES AND DETAILS FOR FINISHES, PARTITION TYPES SHOWN ON THIS SHEET REFER TO BASE WALL ONLY.
- INTERIOR PARTITIONS ARE DIMENSIONED FROM THE FACE OF STUD.
- CONSTRUCT ALL INTERIOR PARTITIONS TO RESIST THE PASSAGE OF SMOKE.
- REFER TO THE GYPSUM BOARD SCHEDULE ON THIS SHEET FOR A DESCRIPTION OF THE TYPE OF GYPSUM BOARD PANELS TO BE USED.
- FOR PARTITIONS THAT EXTEND TO STRUCTURE, THE "LINE OF STRUCTURE" AS SHOWN AT THE HEAD CONDITION OF EACH PARTITION TYPE IS DIAGRAMMATIC ONLY AND DOES NOT INDICATE EXACT CONSTRUCTION CONDITIONS. TERMINATE RATED PARTITIONS AT THE UNDERSIDE OF STRUCTURAL DECK IN ORDER TO MAINTAIN RATING. PROVIDE APPROPRIATE DRYWALL FRAMING TO OFFSET AROUND STRUCTURE OR OTHER OBSTRUCTIONS SUCH AS PIPING OR DUCT WORK.
- NON-RATED PARTITIONS THAT EXTEND TO STRUCTURE SHALL TERMINATE AT UNDERSIDE OF STRUCTURAL DECK TO MAINTAIN A CONTINUOUS PLANE OF GYPSUM BOARD AS A SMOKE, NOISE, OR OTHER TYPE OF BARRIER. BRACE ALL GYPSUM BOARD PARTITIONS NOT EXTENDING TO STRUCTURE ABOVE.
- FOR NON-RATED PARTITIONS IDENTIFIED AS SOUND BARRIERS, ACOUSTIC SEALANT IS TO BE INSTALLED AT HEAD, SILL, AND JUNCTURES WITH DISSIMILAR MATERIALS, ETC., AND ALL AROUND PENETRATIONS AND OPENINGS.

PARTITION NOTES

5/8" TYPE "X" GYPSUM BOARD ALL PARTITIONS UNLESS NOTED OTHERWISE BELOW OR OTHERWISE ON FLOOR PLANS

5/8" TYPE "X" MOISTURE RESISTANT USE AT ALL TOILET ROOMS, HOUSEKEEPING / JANITOR CLOSETS. NOTE THAT PRIORITY 1 BOARDS TAKE PRECEDENCE. CEILING APPLICATIONS AS NOTED ON PLANS

WALL BOARD SCHEDULE

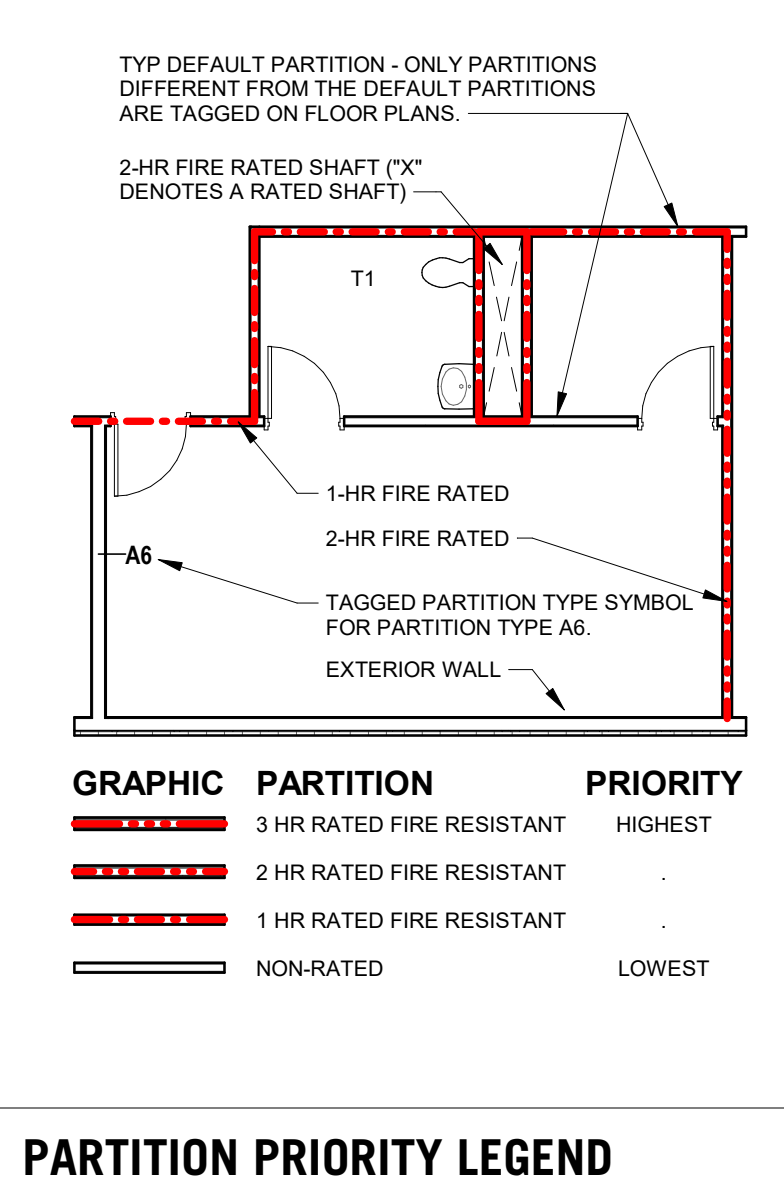

SOUTH LAKES SPORTS PARK WICHITA, KS

Issue:		
	100% PLANS	10/16/23
JOB NO.	220008-003	
DATE	16 OCTOBER 2023	
PM	NLS	
DESIGNED BY	BRM	
DRAWN BY	BRM	
CHECKED BY	DBB	
PARTITION SCHEDULES		
A6.3		

SHELDEN ARCHITECTURE
SHELDENARCH.COM
800 E. First Suite 140 Wichita, KS 67202 316.263.4300