


10/18/2023 4:09:51 PM
Autodesk Docs://220008-001 - South Lakes Pickleball Complex/220008-001_STRUCT_R22.rvt

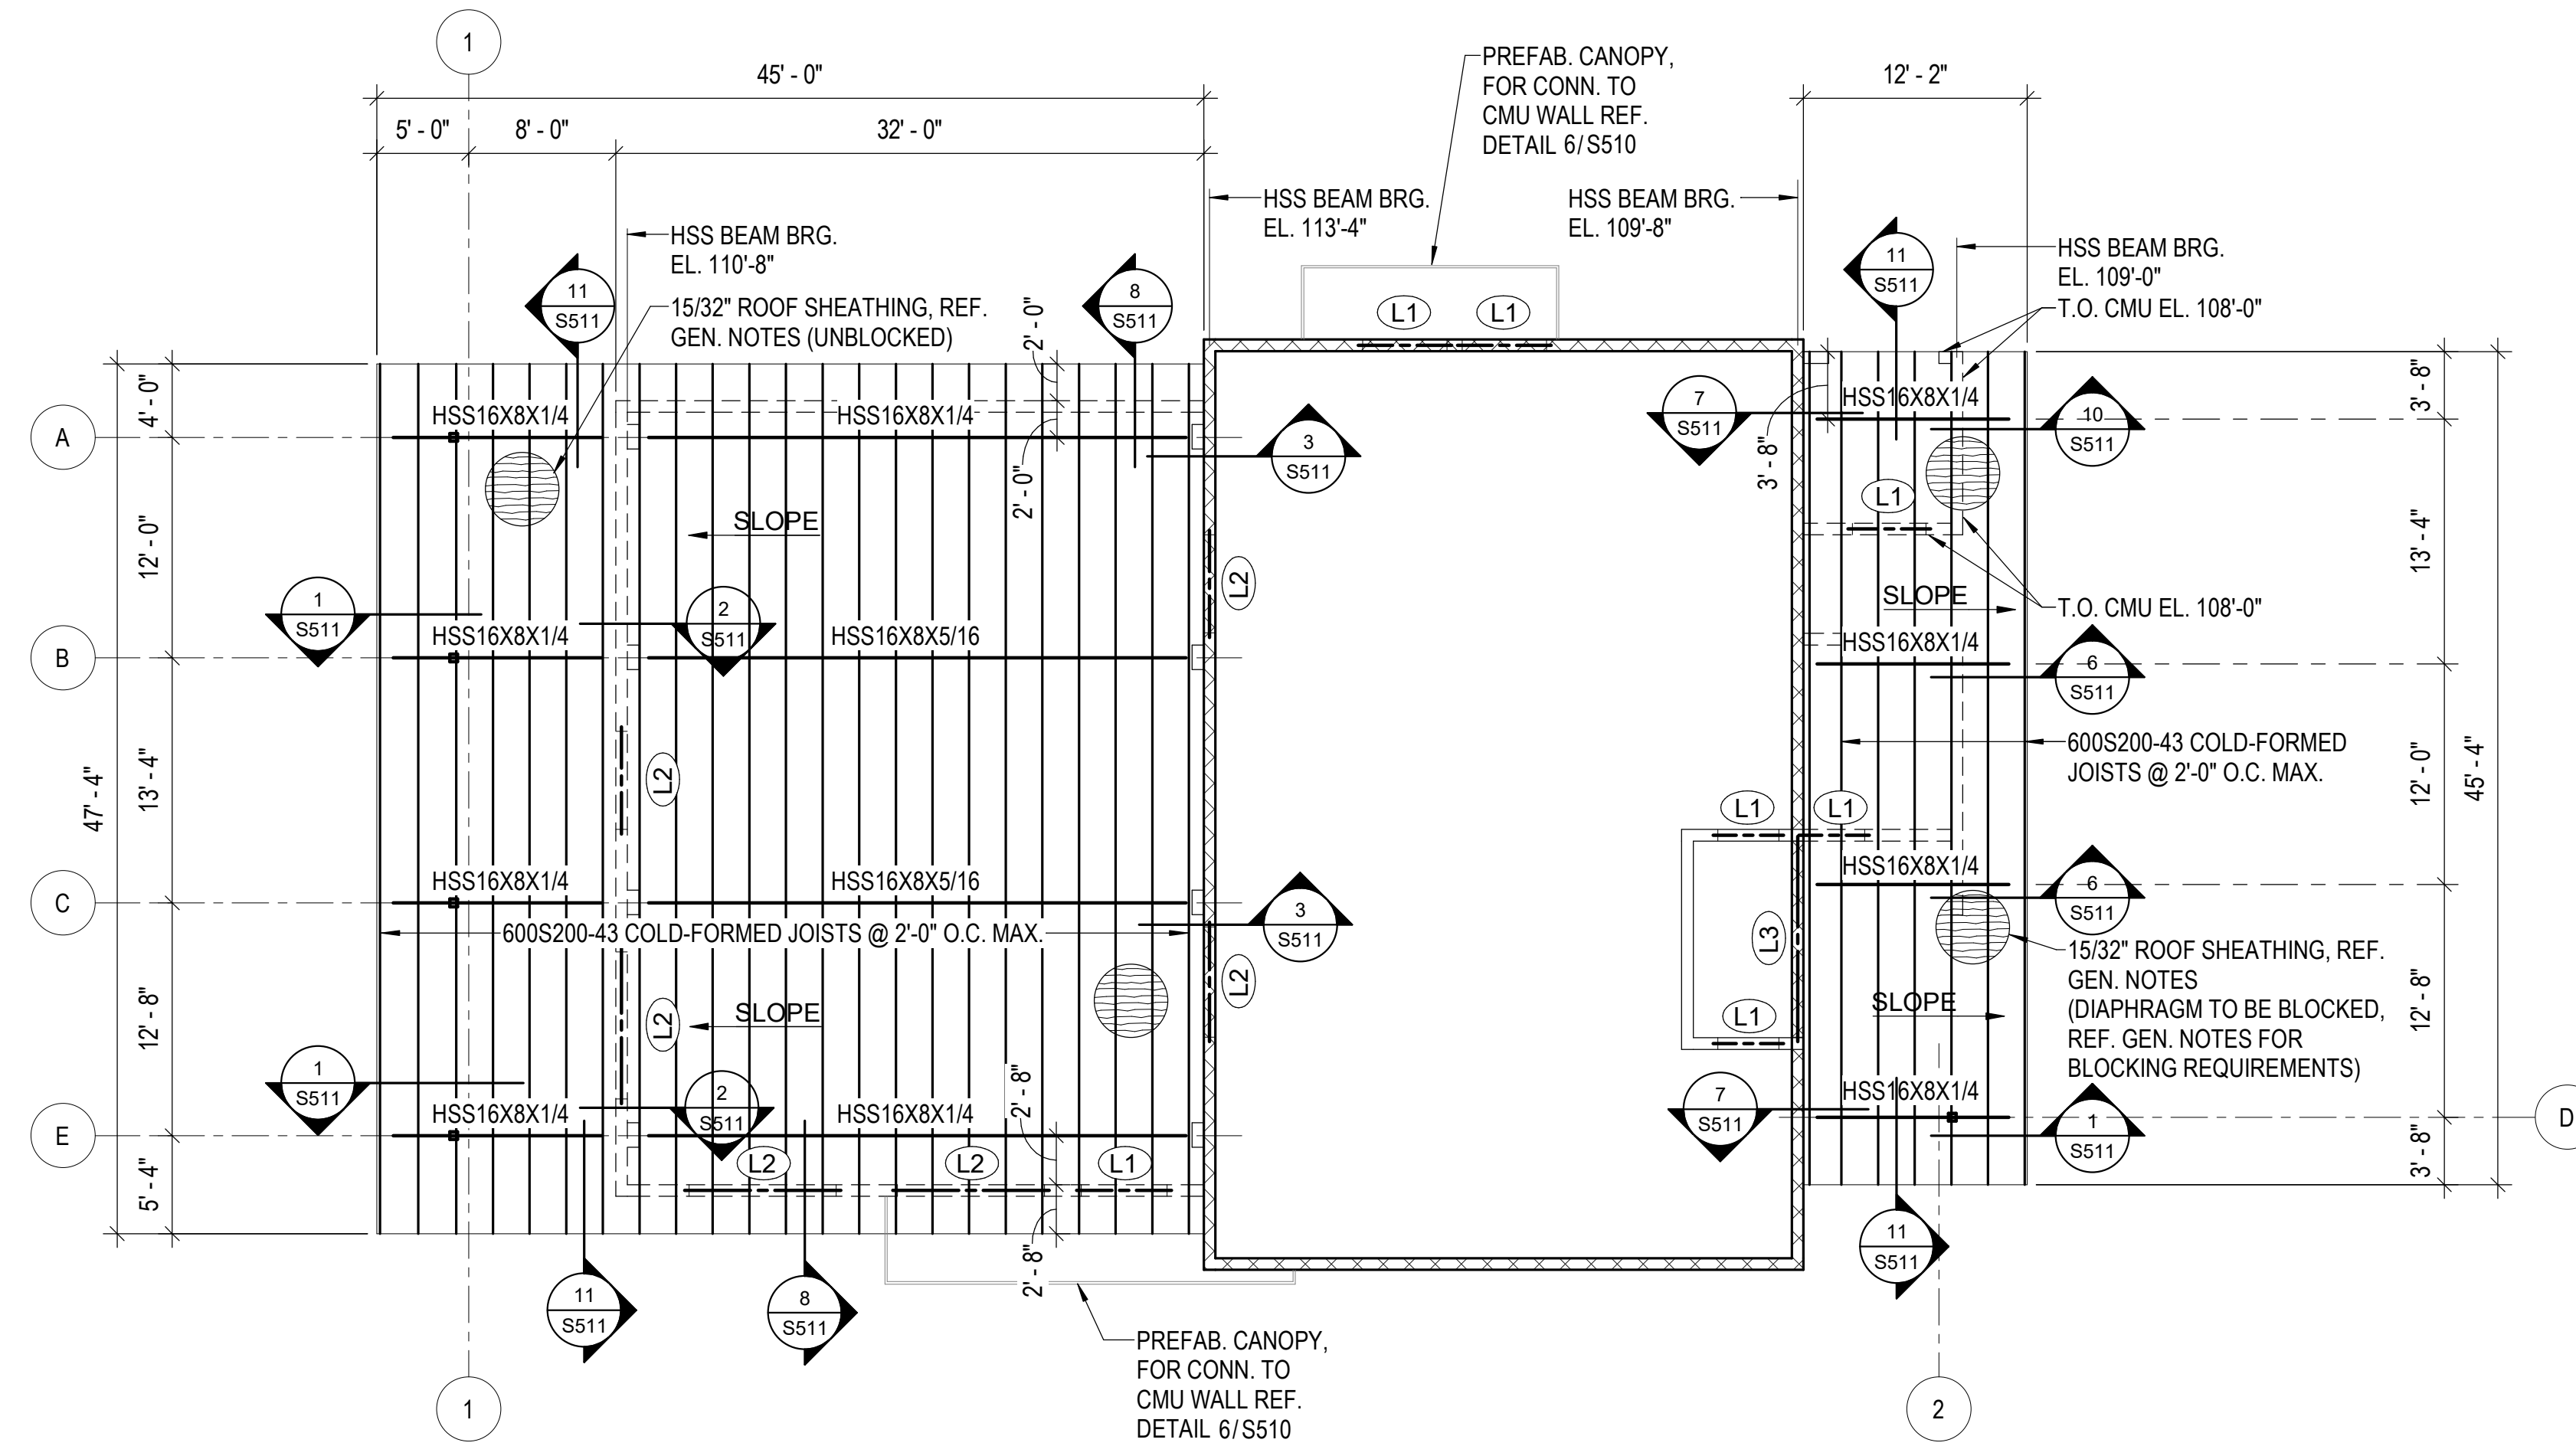

1 LOW ROOF FRAMING PLAN
0' 4' 8' 12' 1/8" = 1'-0"



**SOUTH LAKES
SPORTS PARK
WICHITA, KS**

Issue:		
100% PLANS		10/18/23
JOB NO.	220008-003	
DATE	18 OCTOBER 2023	
PM	NLS	
DESIGNED BY	RST	
DRAWN BY	RST	
CHECKED BY	WAG	
LOW ROOF FRAMING PLAN		