


HAWTHORNE THIRD ADDITION

NOTE:
TOP OF CURB ELEVATIONS
SHOWN ARE FOR FULL
CURB. CONSTRUCT CURB
AND GUTTER AS NOTED.

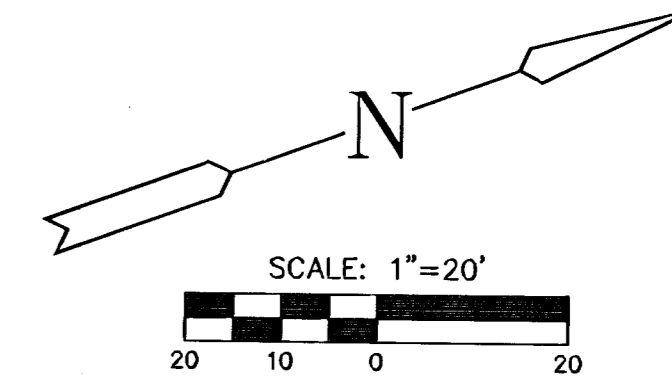

NOTE:
CONTRACTOR TO COORDINATE TREE TRIMMING
AND/OR REMOVAL, IF NECESSARY, WITH THE
ENGINEER/OWNER. NO TREES SHALL BE REMOVED
WITHOUT PRIOR APPROVAL OF THE ENGINEER/OWNER.

STA. 11+23.7, LINE 1=
ST. STA. 8+81.08, 18.19' LT.
PROP. TYPE 1A CURB INLET
CONST. PAVEMENT HOOKUP &
PAVEMENT UNDERDRAIN.
INSTALL INLET SEDIMENT BARRIER.
INLET TOP=1358.03


EXIST. TREE PROTECTION FENCE TO
BE MAINTAINED DURING CONSTRUCTION.
CONTRACTOR TO RELOCATE IF
NECESSARY FOR CONSTRUCTION.

END TAPER FROM
34' F-F TO 28' F-F
@ STA. 9+31.35

STA. 11+60.2, LINE 1=
ST. STA. 8+81.08, 18.28' RT.
PROP. TYPE 1A CURB INLET
CONST. PAVEMENT HOOKUP &
PAVEMENT UNDERDRAIN.
INSTALL INLET SEDIMENT BARRIER.
INLET TOP=1358.03

STA. 8+74.76, WILLIAMSGATE
INSTALL SUBDIVISION BENCHMARK
(NO. 8134-08 KANSAS BLUE PRINT)

HAWTHORNE THIRD ADDITION

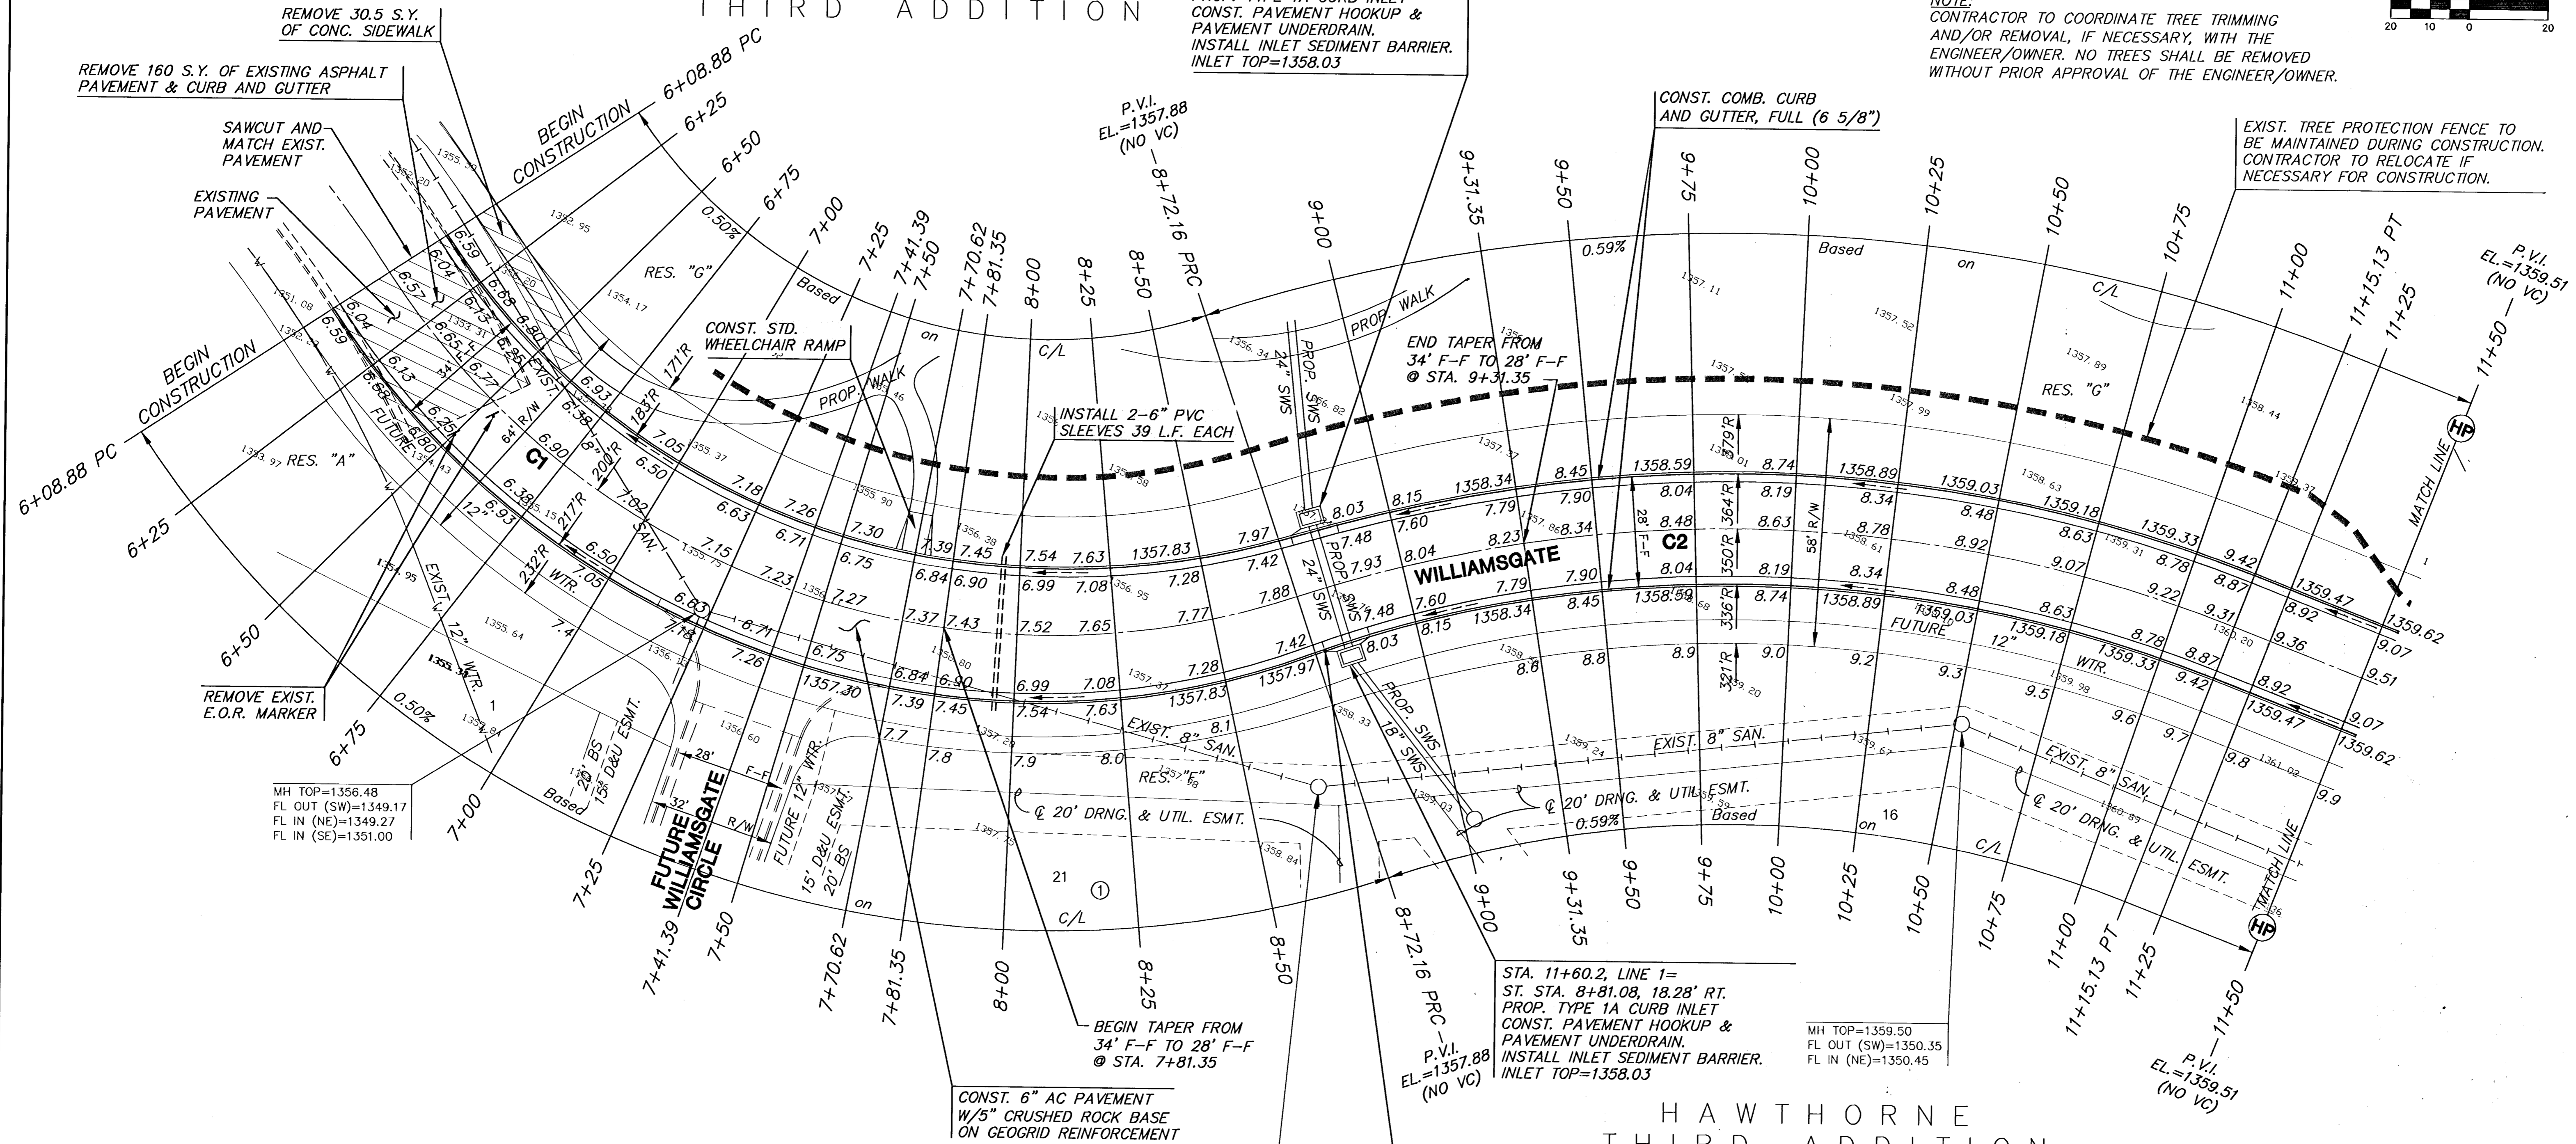

MH TOP=1356.48
FL OUT (SW)=1349.17
FL IN (NE)=1349.27
FL IN (SE)=1351.00

MH TOP=1358.60
FL OUT (SW)=1349.76
FL IN (NE)=1349.86
FL IN (SE)=1349.86

MH TOP=1359.50
FL OUT (SW)=1350.35
FL IN (NE)=1350.45

SUBDIVISION BENCH MARKS

NO.	STREET AND STATION	FROM CL.	DESCRIPTION	ELEVATIONS
1	WILLIAMSGATE STA., 8+74.78	15.3' RT	TOP OF CURB AT S. SIDE OF STORM SEWER INLET ON EAST CURB	
2	WILLIAMSGATE STA., 12+05.34	14.5' RT	TOP OF CURB AT NE. SIDE OF STORM SEWER INLET ON SE. CURB	
3	WILLIAMSGATE STA., 15+57.59	14.5' RT	TOP OF CURB AT S. SIDE OF STORM SEWER INLET ON E. CURB	
4	WILLIAMSGATE STA., 20+53.33	17.5' RT	TOP OF CURB AT MID-POINT OF RCB ON NE. CURB	

NOTE: CONTRACTOR SHALL INSTALL SUBDIVISION BENCH MARKS ("FLAT SURVEY MARKERS NO. 8134-08 3" TOP DIAMETER" PROVIDED BY KANSAS BLUE PRINT CO., INC.) COSTS TO BE CONSIDERED SUBSIDIARY TO CONSTRUCTION OF COMBINED CURB AND GUTTER.

▬▬▬▬▬▬ = EXIST. TREE PROTECTION
 X X X X X X X X = TREE REMOVAL



**HAWTHORNE THIRD ADDITION
WILLIAMSGATE/CAMDEN CHASE PHASE**
PROJECT NAME

PAVING PLANS
SHEET TITLE

DRK	MKEC	DRK
DESIGN BY:	DRAWN BY:	CHECKED BY:
OCTOBER 2004	02167	6 / 48
DATE	JOB NO.	SHEET/OF