


HAWTHORNE THIRD ADDITION



SCALE: 1"=20'

NOTE:
TOP OF CURB ELEVATIONS
SHOWN ARE FOR FULL
CURB. CONSTRUCT CURB
AND GUTTER AS NOTED.

NOTE:
CONTRACTOR TO COORDINATE TREE TRIMMING
AND/OR REMOVAL, IF NECESSARY, WITH THE
ENGINEER/OWNER. NO TREES SHALL BE REMOVED
WITHOUT PRIOR APPROVAL OF THE ENGINEER/OWNER.

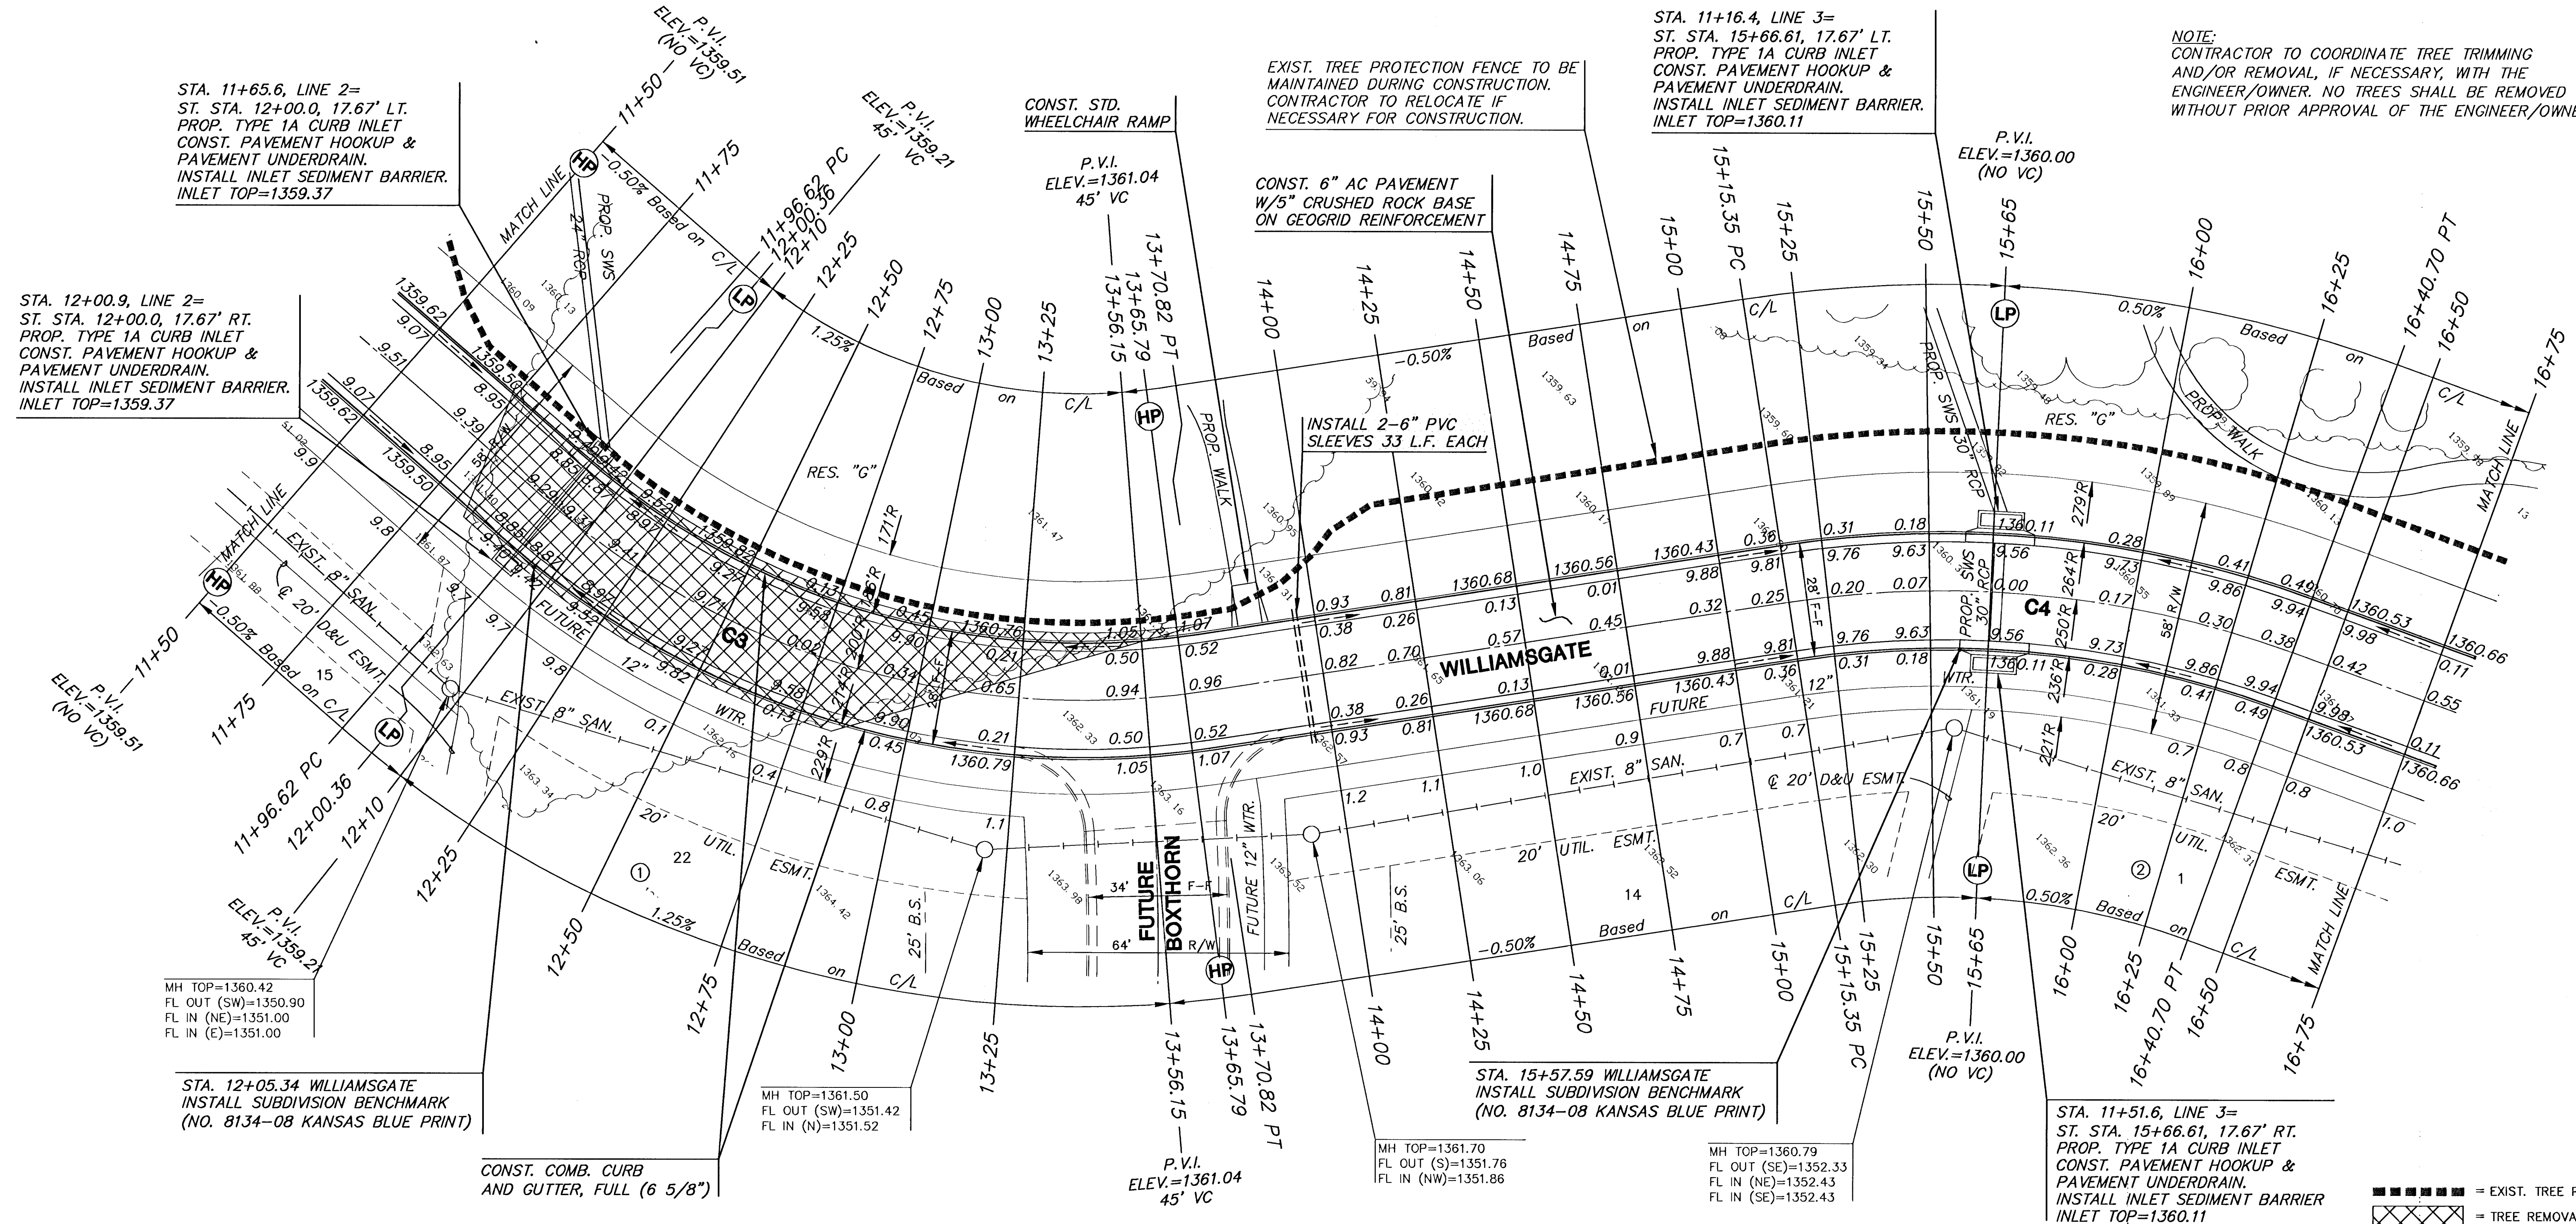

HAWTHORNE THIRD ADDITION



**HAWTHORNE THIRD ADDITION
WILLIAMSGATE/CAMDEN CHASE PHASE**
PROJECT NAME

PAVING PLANS
SHEET TITLE

DRK
DESIGN BY: MKEC
DRAWN BY: DRK
CHECKED BY:
OCTOBER 2004
DATE: 02167
JOB NO.: 7 / 48
SHEET/OF

H:\CIVIL\02167\DWG\PAV\WILLIAMSGATE\PH3\02167_E2