


HAWTHORNE THIRD ADDITION

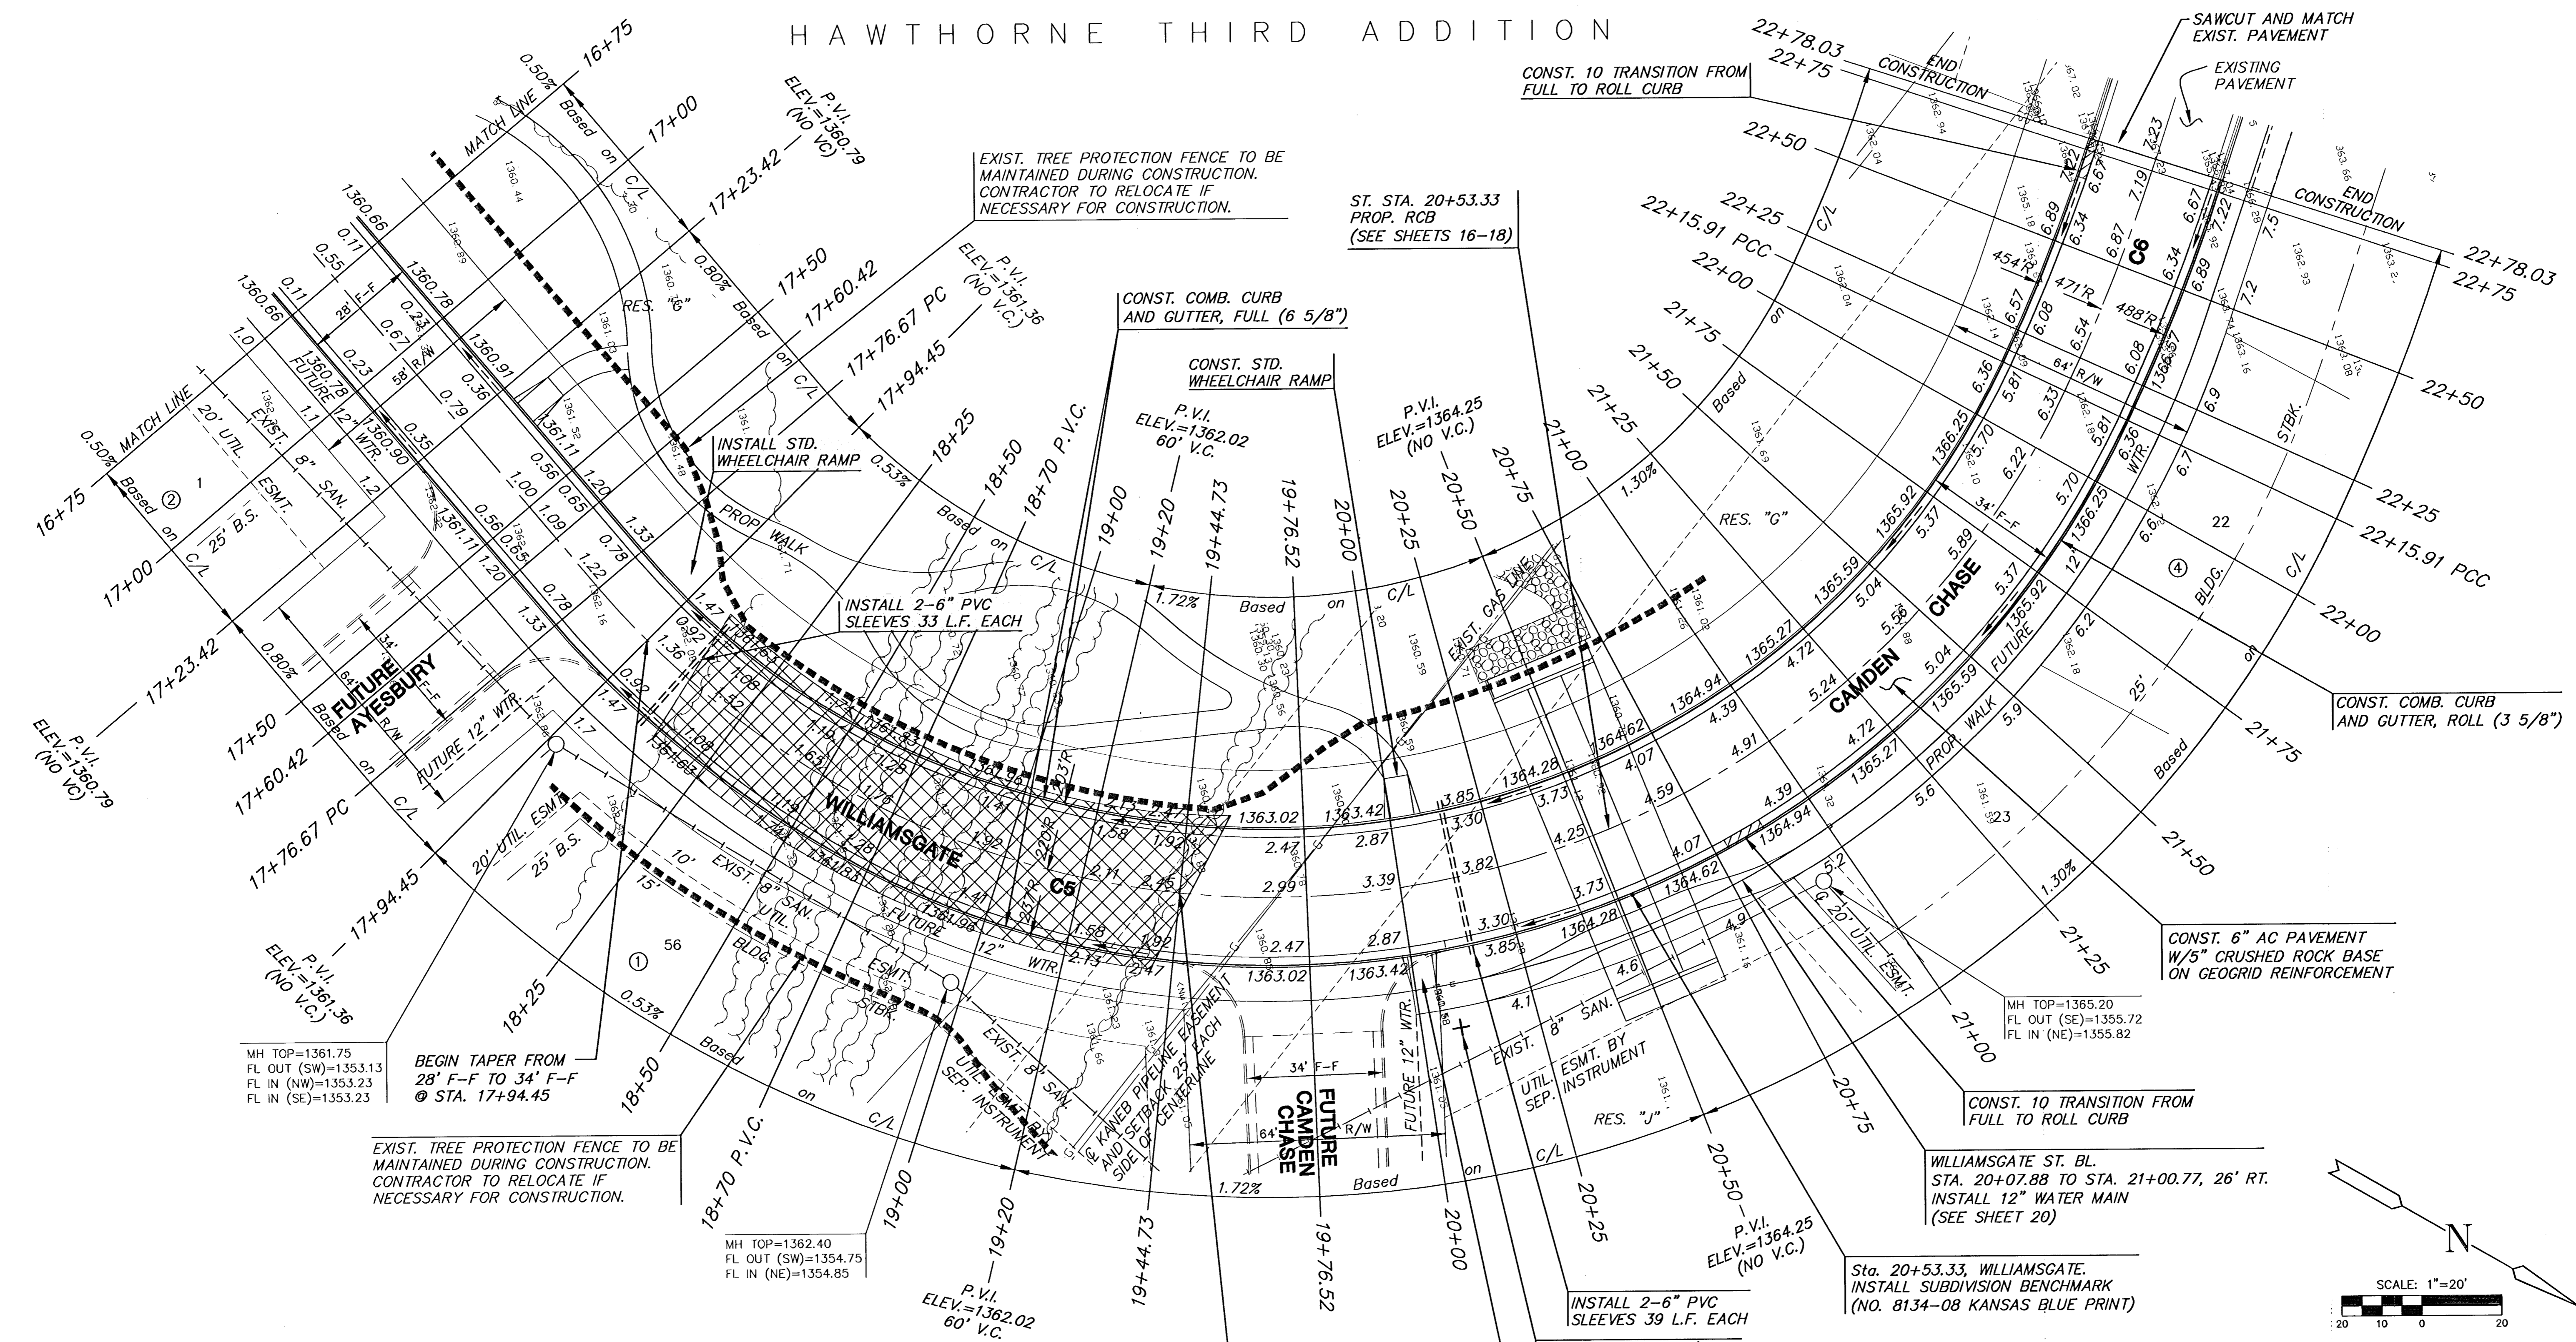

NOTE:
CONTRACTOR TO COORDINATE TREE TRIMMING AND/OR REMOVAL, IF NECESSARY, WITH THE ENGINEER/OWNER. NO TREES SHALL BE REMOVED WITHOUT PRIOR APPROVAL OF THE ENGINEER/OWNER.

NOTE:
TOP OF CURB ELEVATIONS SHOWN ARE FOR FULL CURB. CONSTRUCT CURB AND GUTTER AS NOTED.

NOTE: CONTRACTOR TO CONTACT KANEB PIPELINE PRIOR TO PERFORMING ANY WORK WITHIN THE 50' KANEB EASEMENT.

HAWTHORNE THIRD ADDITION

■■■■■ = EXIST. TREE PROTECTION
 XXXXX = TREE REMOVAL



**HAWTHORNE THIRD ADDITION
 WILLIAMSGATE/CAMDEN CHASE PHASE**
 PROJECT NAME

PAVING PLANS
 SHEET TITLE

DRK DESIGN BY.	MKEC DRAWN BY.	DRK CHECKED BY.
OCTOBER 2004 DATE	02167 JOB NO.	8 / 48 SHEET/OF

