
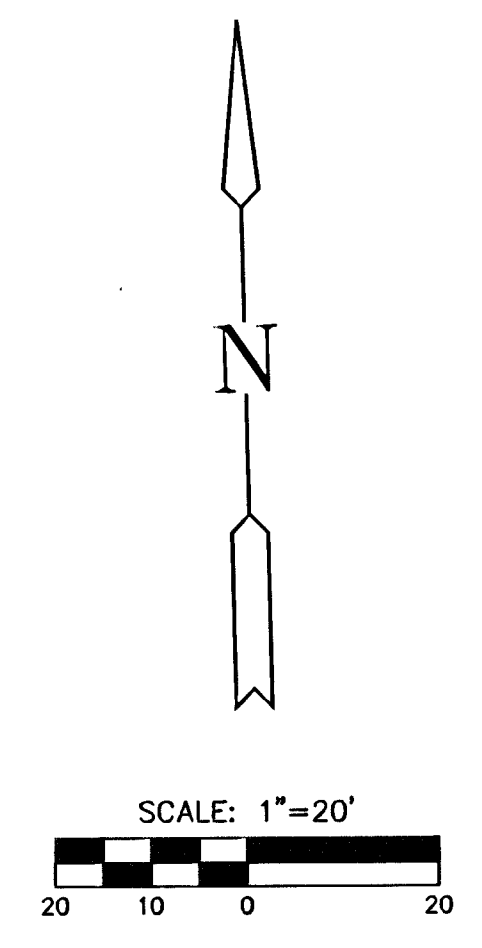


NOTE:  
 CONTRACTOR TO COORDINATE TREE REMOVAL  
 /TRIMMING WITH ENGINEER/OWNER. NO TREES  
 SHALL BE REMOVED WITHOUT PRIOR APPROVAL BY  
 ENGINEER AND/OR OWNER.


CONTRACTOR SHALL VERIFY  
 LOCATION AND DEPTH OF  
 EXISTING UTILITIES PRIOR  
 TO CONSTRUCTION.

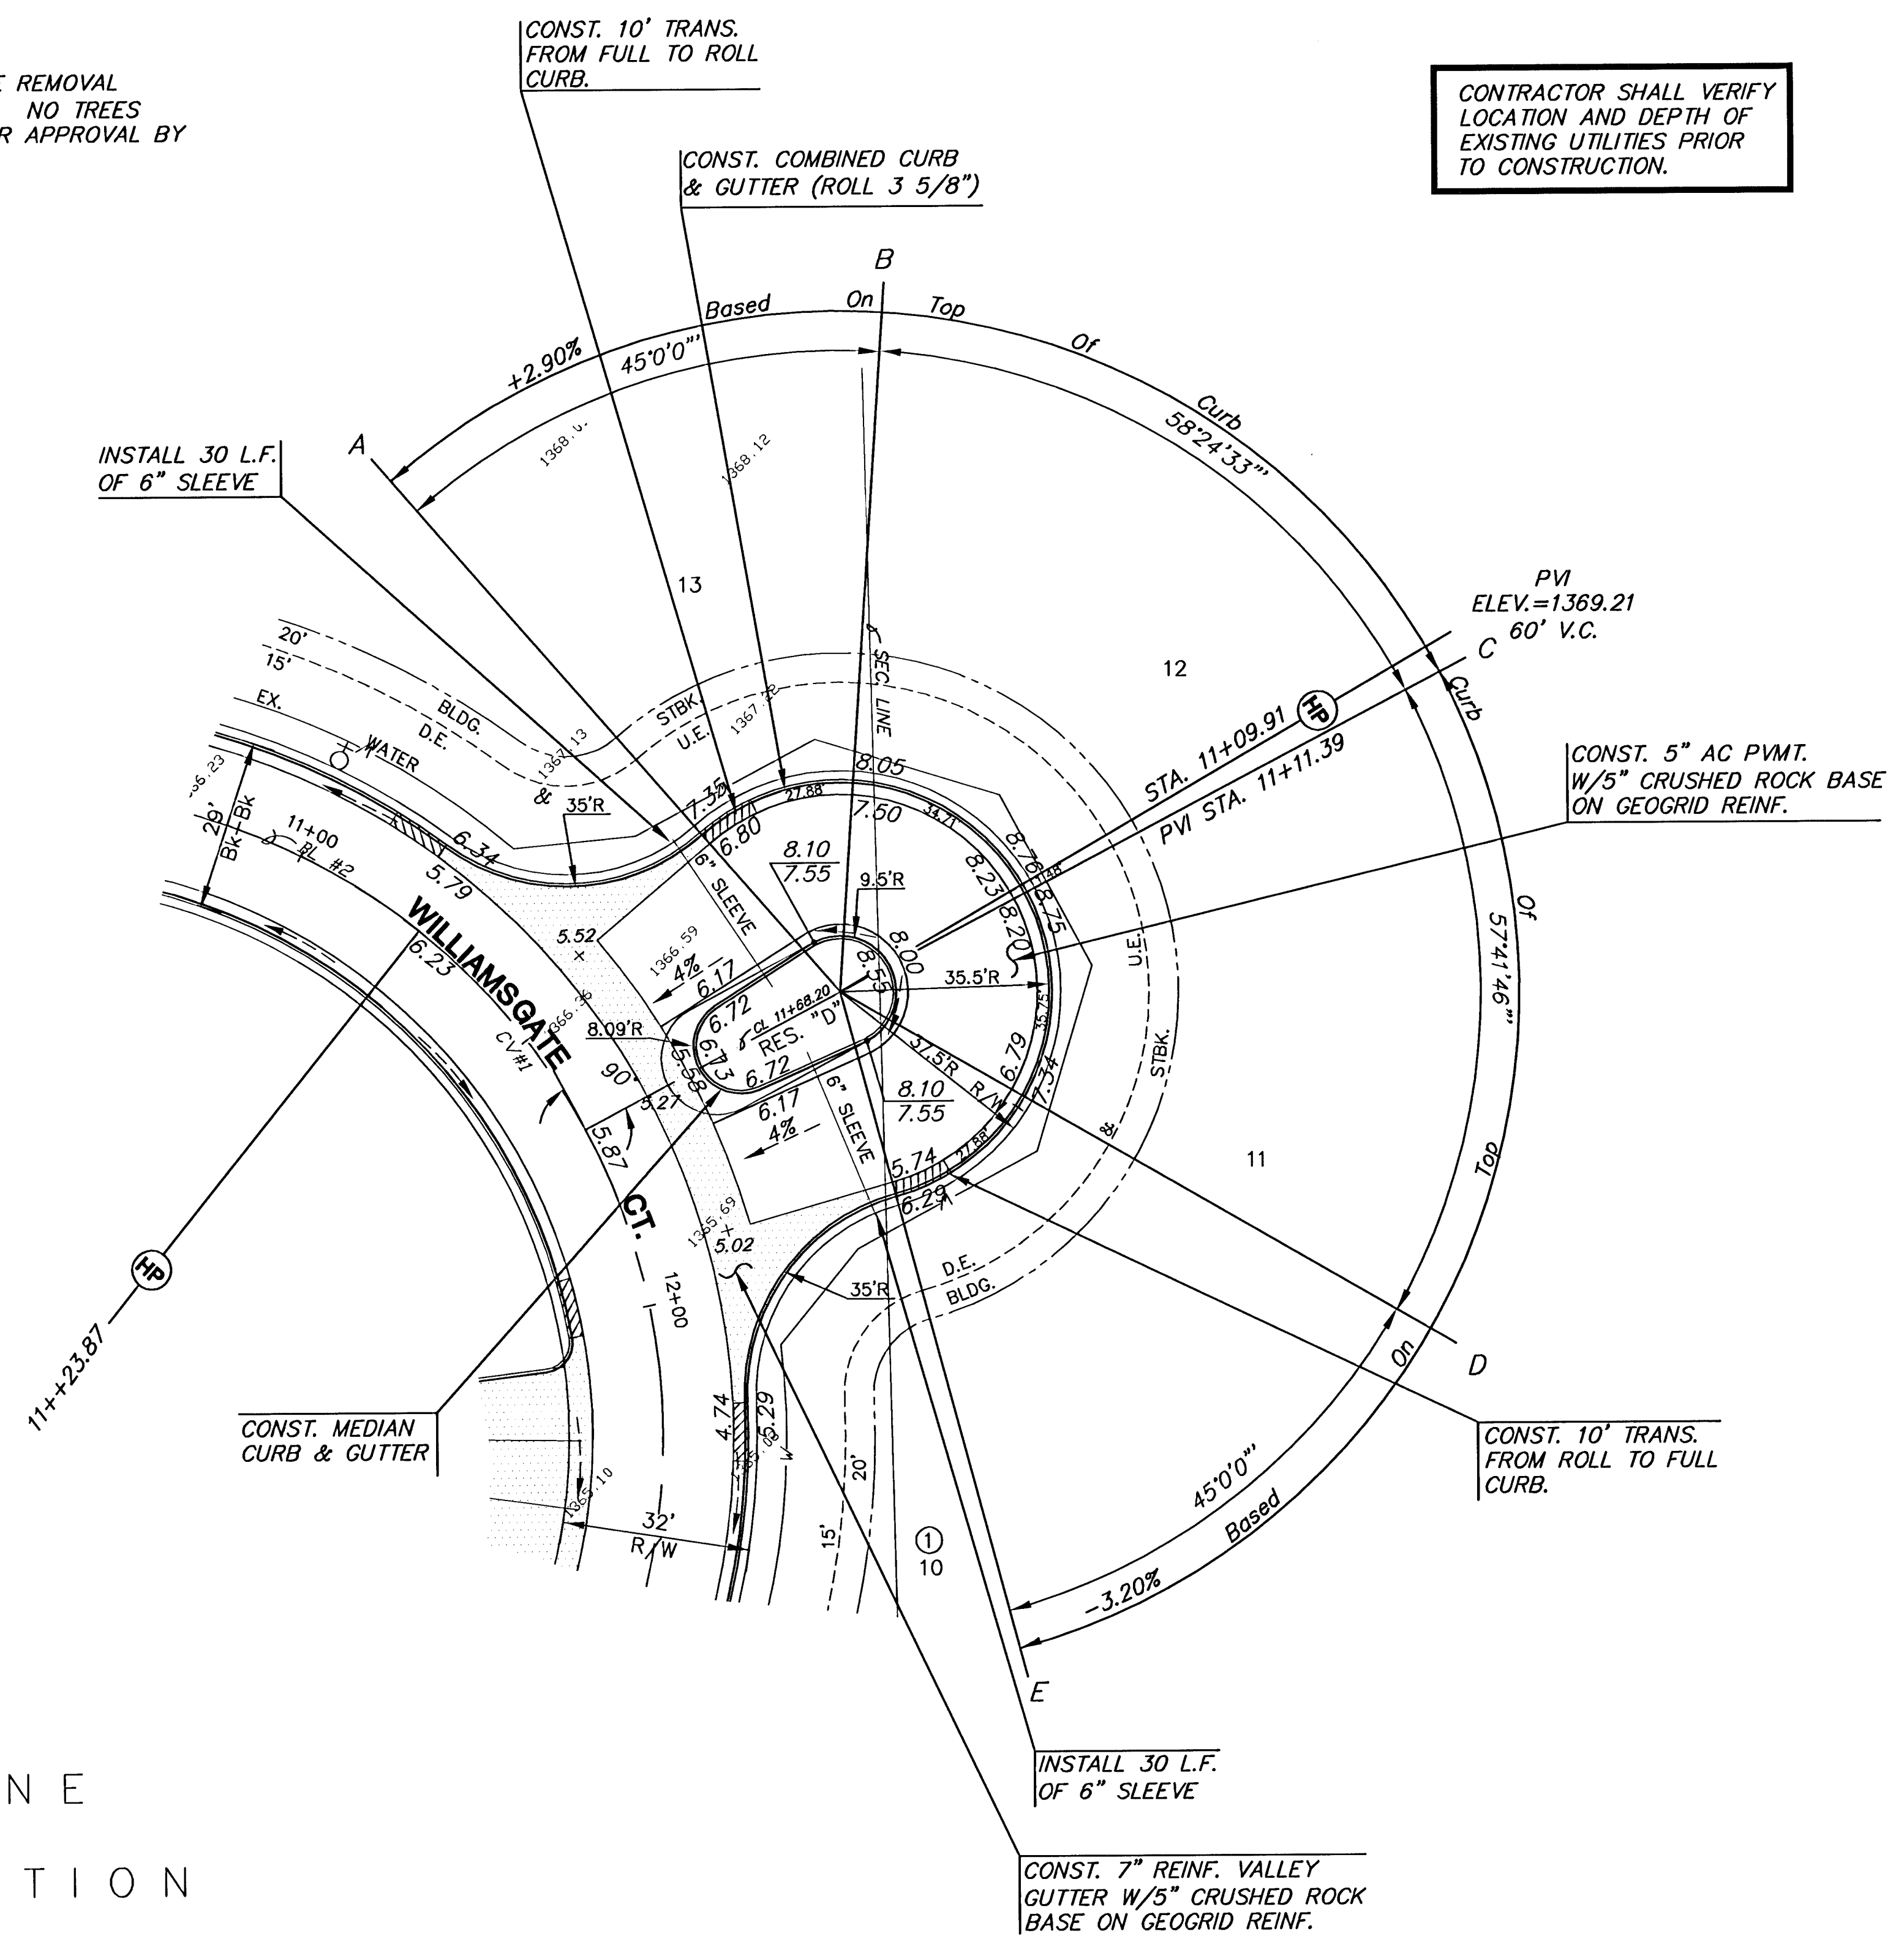

HAWTHORNE  
 THIRD ADDITION

P:\CIVIL\02167\DWG\PAV\WILLIAMSGATE.CT\02167\_E3.DWG

NOTE:  
 TOP OF CURB ELEVATIONS SHOWN  
 ARE FOR FULL CURB. CONSTRUCT  
 CURB AND GUTTER AS NOTED.

 <p><b>MKEC</b>          ENGINEERING          CONSULTANTS          411 N. WEBB ROAD          WICHITA, KS. 67206          314 - 684 - 9600</p>	<b>HAWTHORNE THIRD ADDITION</b> <b>WILLIAMSGATE CT. - PHASE 3</b> PROJECT NAME		
	<b>PAVING PLANS</b> SHEET TITLE		
	MKEC DESIGN BY.	MKEC DRAWN BY.	DFL CHECKED BY.
	AUGUST 2005 DATE	02167 JOB NO.	7 / 36 SHEET/OF