



PARKING DETAIL (Typ.)  
SCALE: 1"=10'

CONTRACTOR SHALL VERIFY LOCATION AND DEPTH OF EXISTING UTILITIES PRIOR TO CONSTRUCTION.

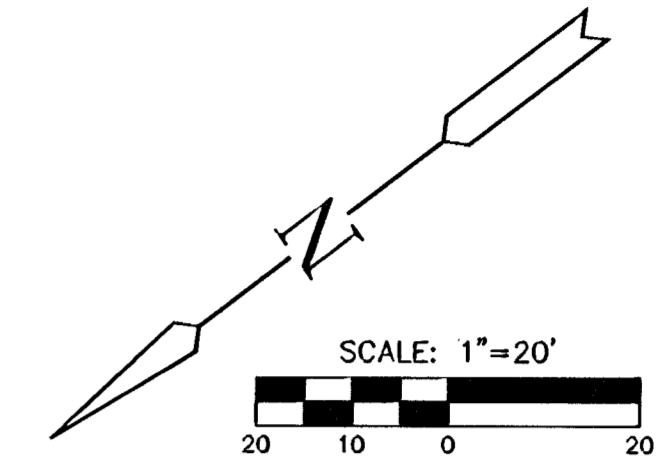

HAWTHORNE  
THIRD ADDITION

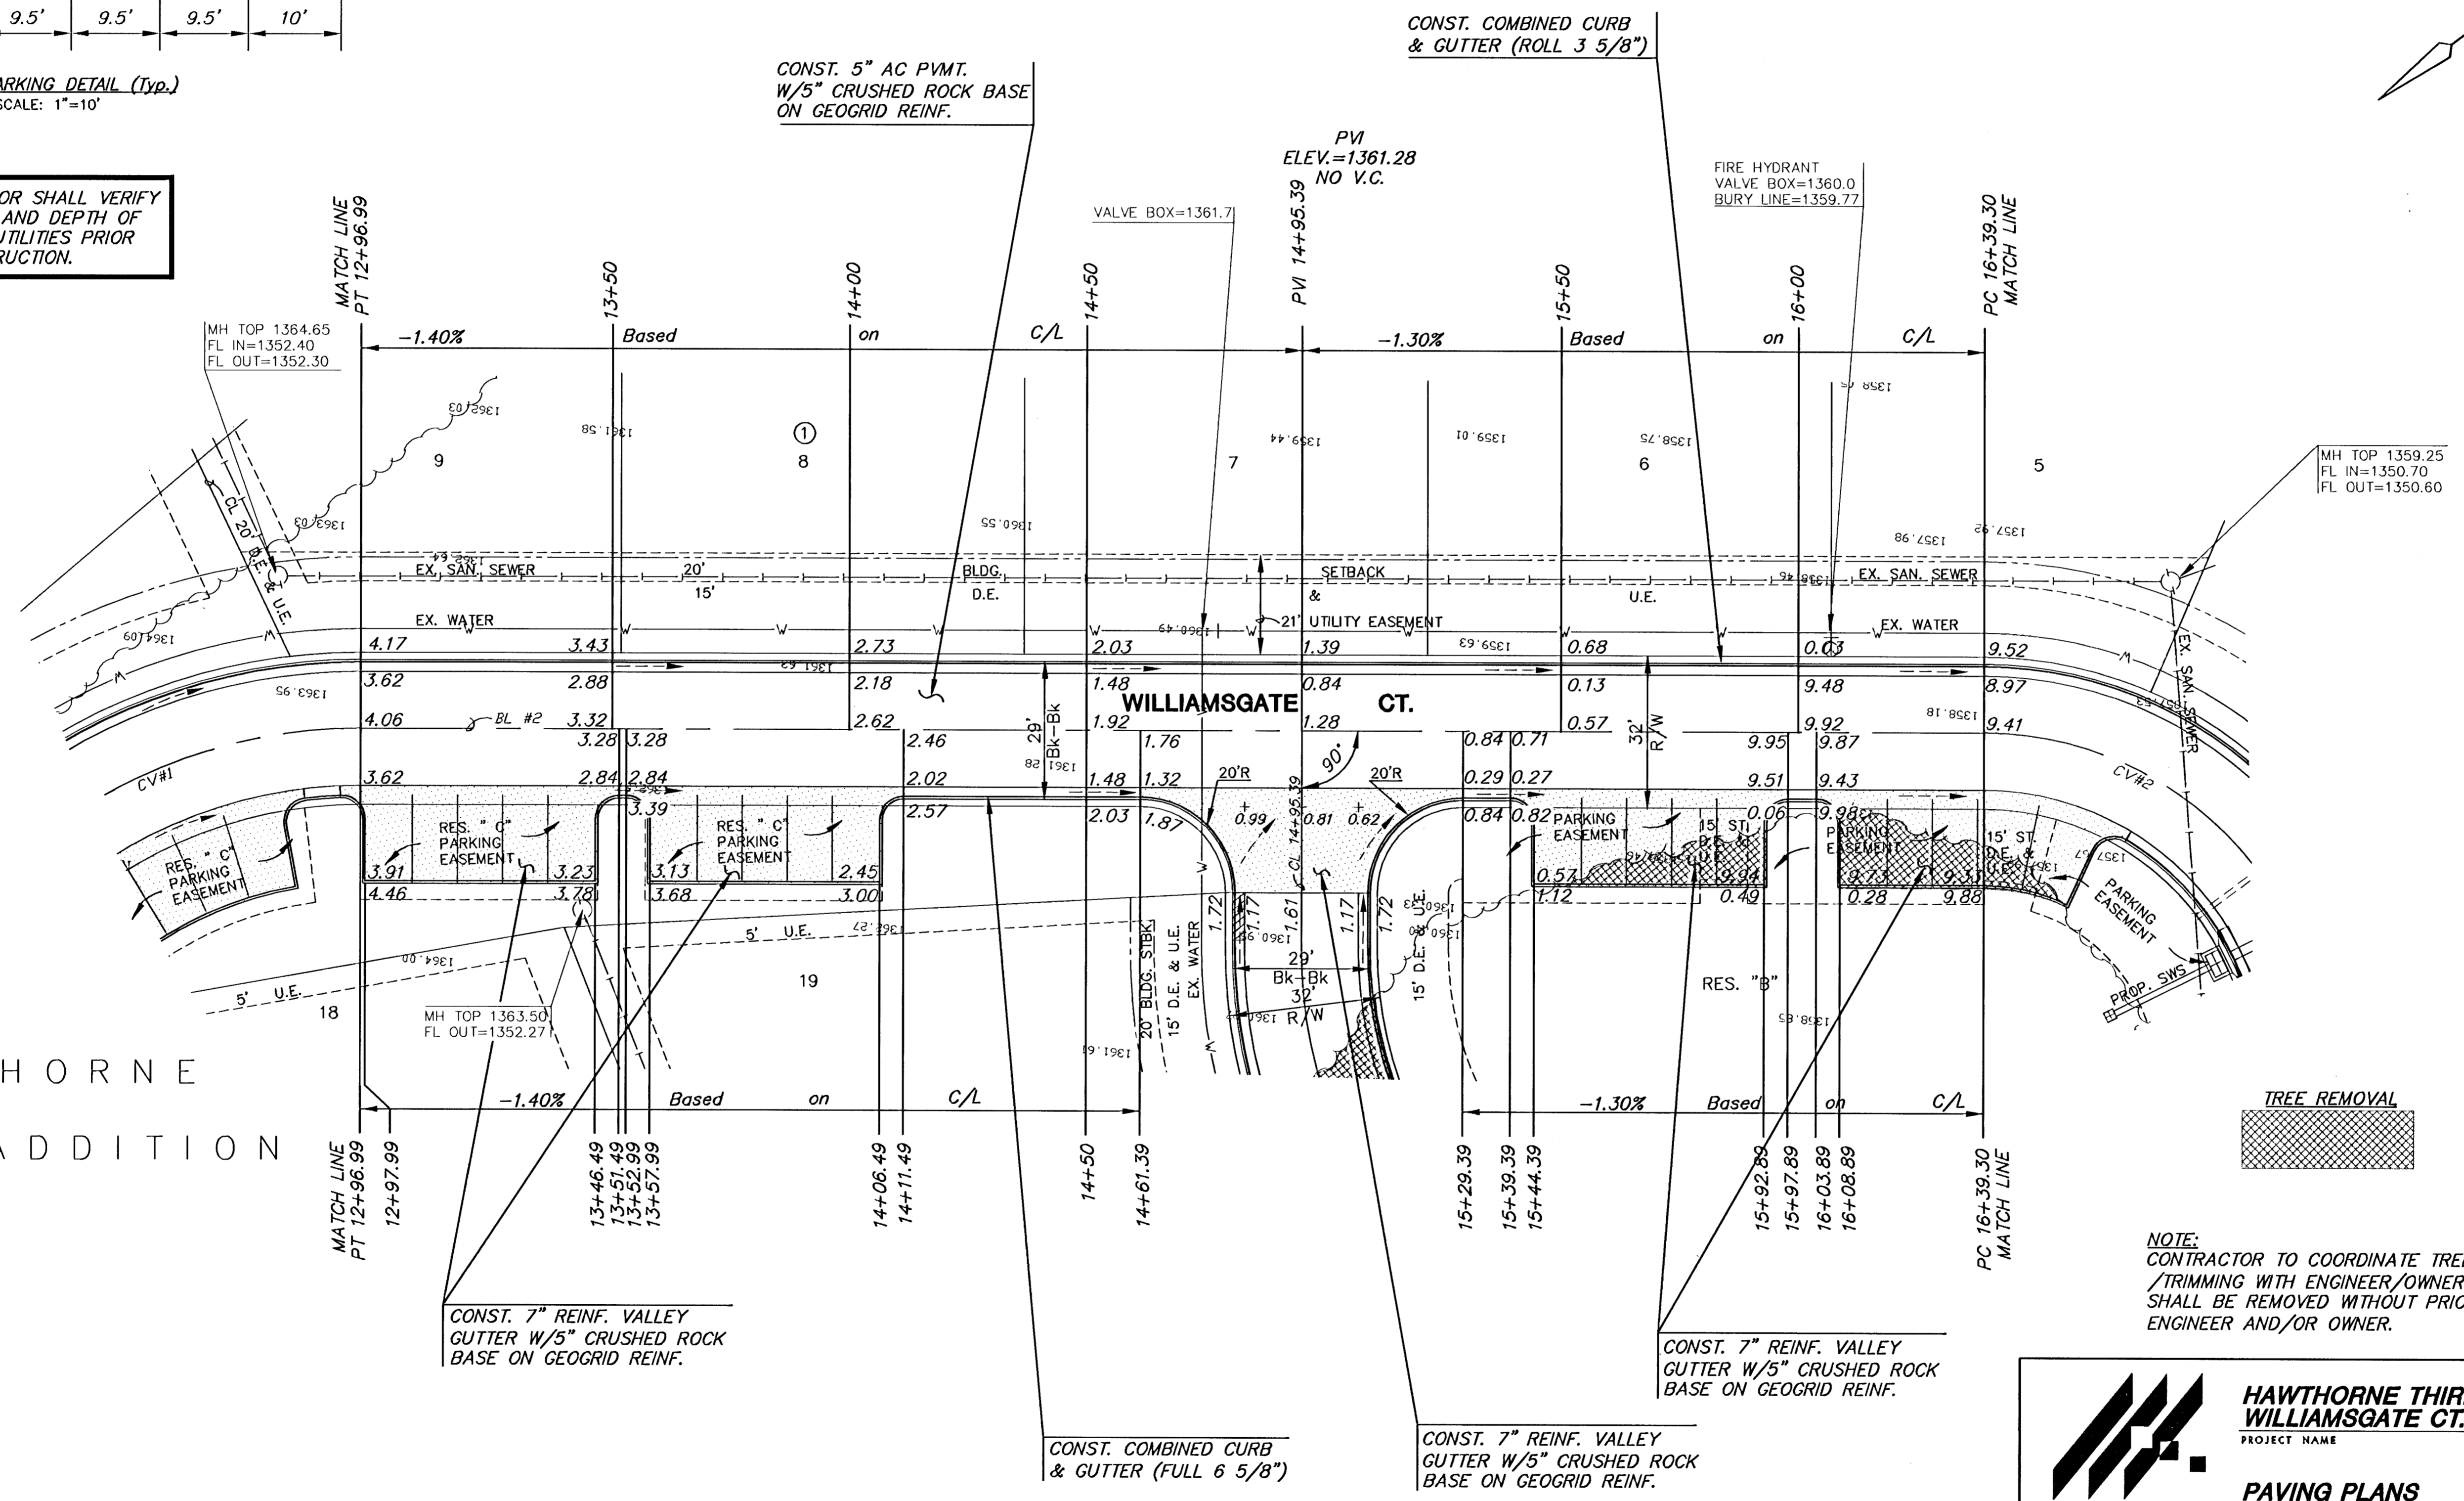

NOTE:  
CONTRACTOR TO COORDINATE TREE REMOVAL /TRIMMING WITH ENGINEER/OWNER. NO TREES SHALL BE REMOVED WITHOUT PRIOR APPROVAL BY ENGINEER AND/OR OWNER.



HAWTHORNE THIRD ADDITION  
WILLIAMSGATE CT. - PHASE 3  
PROJECT NAME

PAVING PLANS  
SHEET TITLE

MKEC DESIGN BY:	MKEC DRAWN BY:	DFL CHECKED BY:
AUGUST 2005 DATE	02167 JOB NO.	8 / 36 SHEET/OF

NOTE:  
TOP OF CURB ELEVATIONS SHOWN ARE FOR FULL CURB. CONSTRUCT CURB AND GUTTER AS NOTED.

H:\CIVIL\02167\DWG\PAV\WILLIAMSGATE.CT\02167\_E4.DWG