


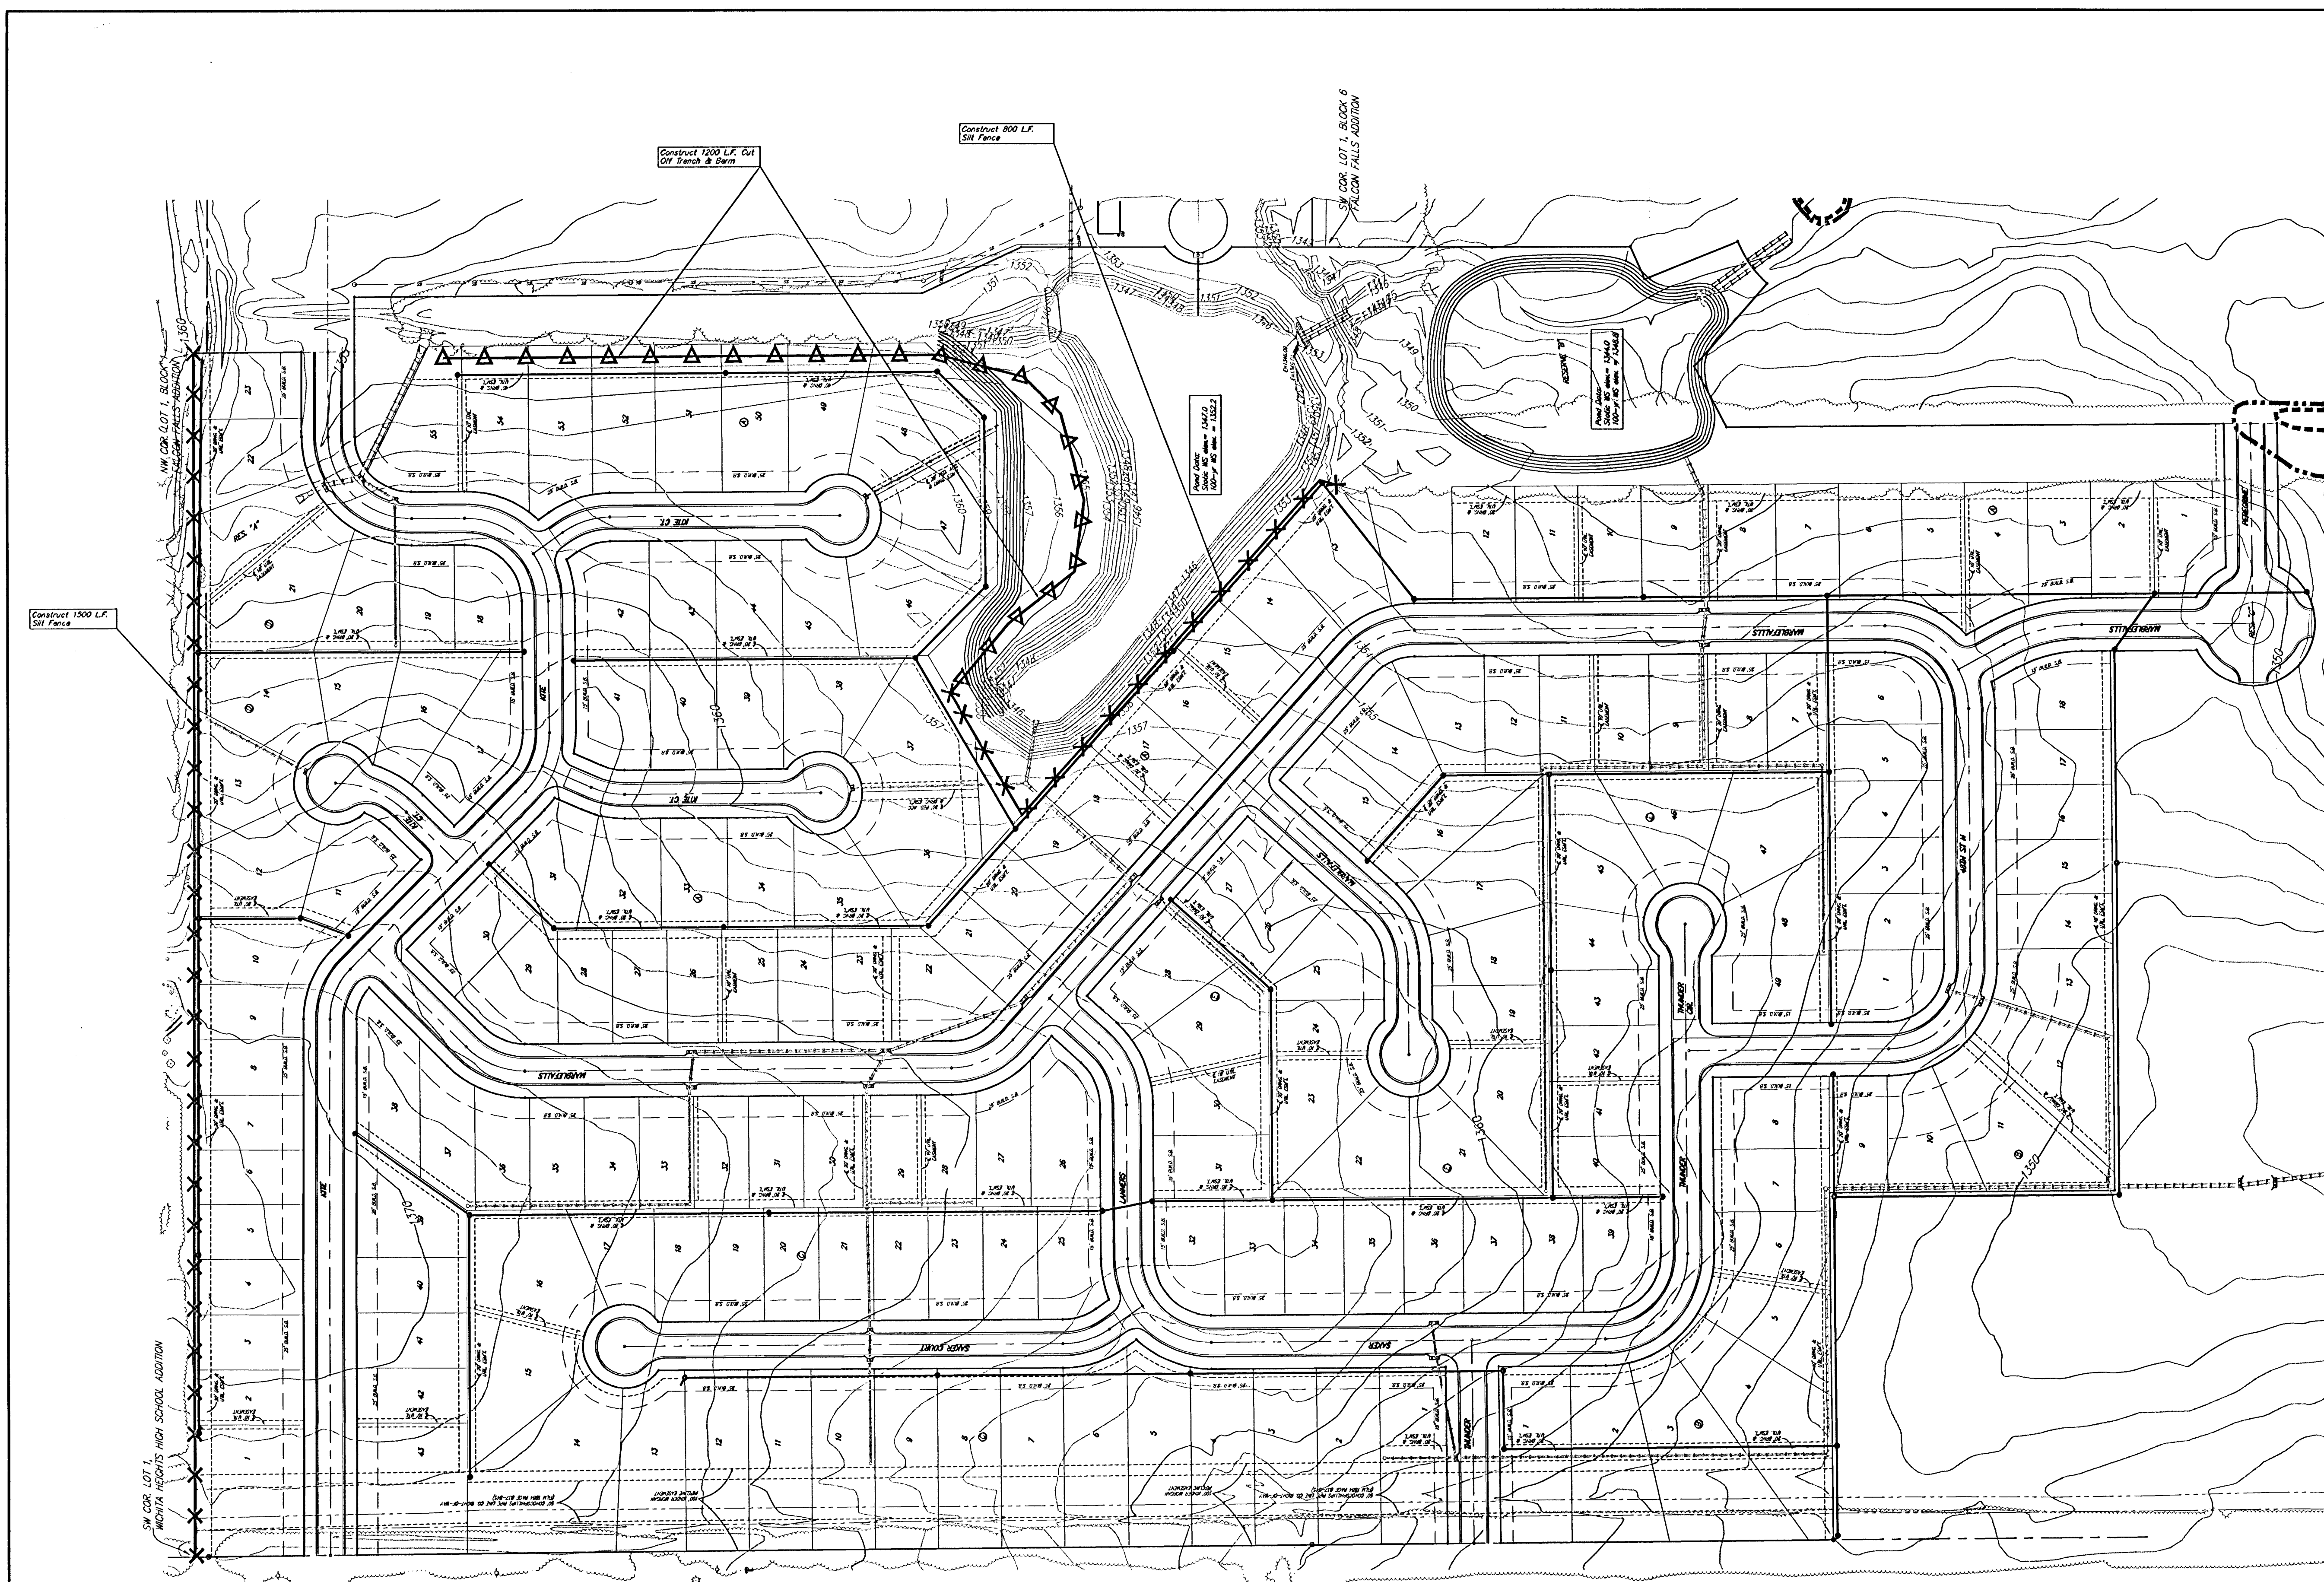

Scale: 1" = 100'


EROSION CONTROL PLAN
LEGEND

- LIGHT STONE RIP-RAP
- DROP INLET PROTECTION
- CURB INLET PROTECTION
- STRAW BALE BARRIERS
- SILT FENCING
- EARTH Dikes
- VEGETATED AREA LEFT UNDISTURBED

Install one construction entrance onto existing paved roadway per detail, sheet 13.

NOTE: Contractor shall remove & replace existing erosion control measures as necessary for construction. Contractor shall be required to maintain all on-site erosion control items until final acceptance by the City of Wichita.

Remove trees only as necessary for sanitary sewer construction and only with permission of Developer or Baughman Co. Cost of removal to be incidental to lump sum bid item "Site Clearing & Restoration".

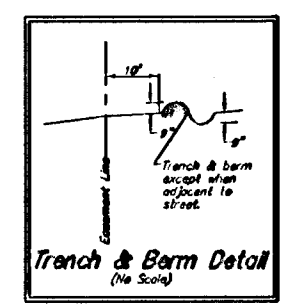

Baughman Falcon Falls 2nd Addition
EROSION CONTROL PLAN
 SANITARY SEWER IMPROVEMENTS

Baughman Company, P.A. 315 Ellis St. Wichita, KS 67211 F 3162627271 F 3162620149
 ENGINEERING | SURVEYING | PLANNING | LANDSCAPE ARCHITECTURE

PROJECT NUMBER 465-84065	DESIGN TIW	DRAWN TIW
REVISIONS	APPROVED AEG	DATE 10/05/05
SCALE		SHEET
		26 OF 32

0508E344