



**FOX RIDGE ADDITION
PHASE 13, PART 2
DITCH GRADING PLAN**

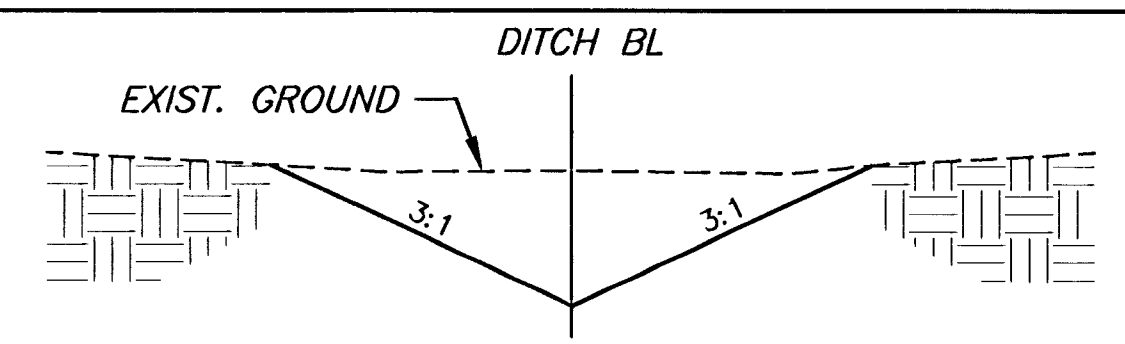


TYPICAL DITCH SECTION
STA. 10+41.3 TO 17+20
NO SCALE

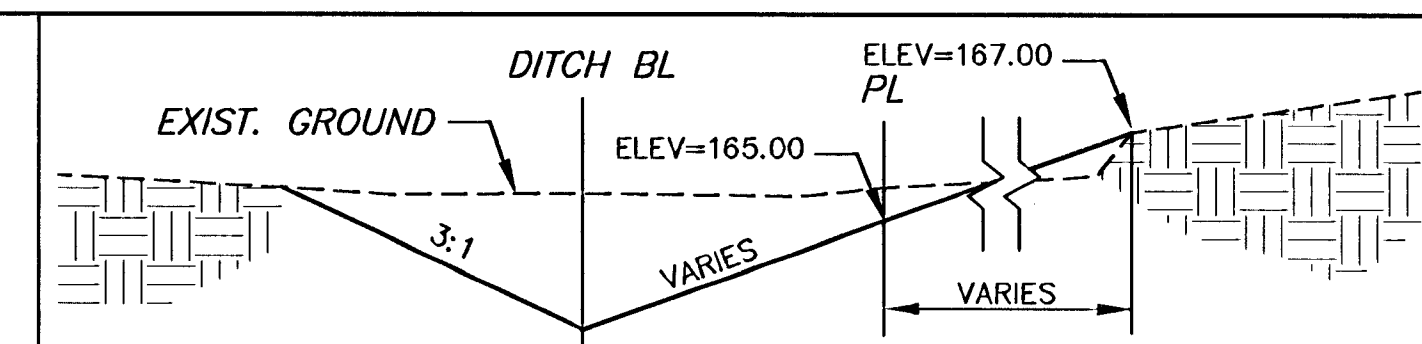


TYPICAL DITCH SECTION
STA. 17+20 TO 28+20
NO SCALE


FOX RIDGE
ADDITION

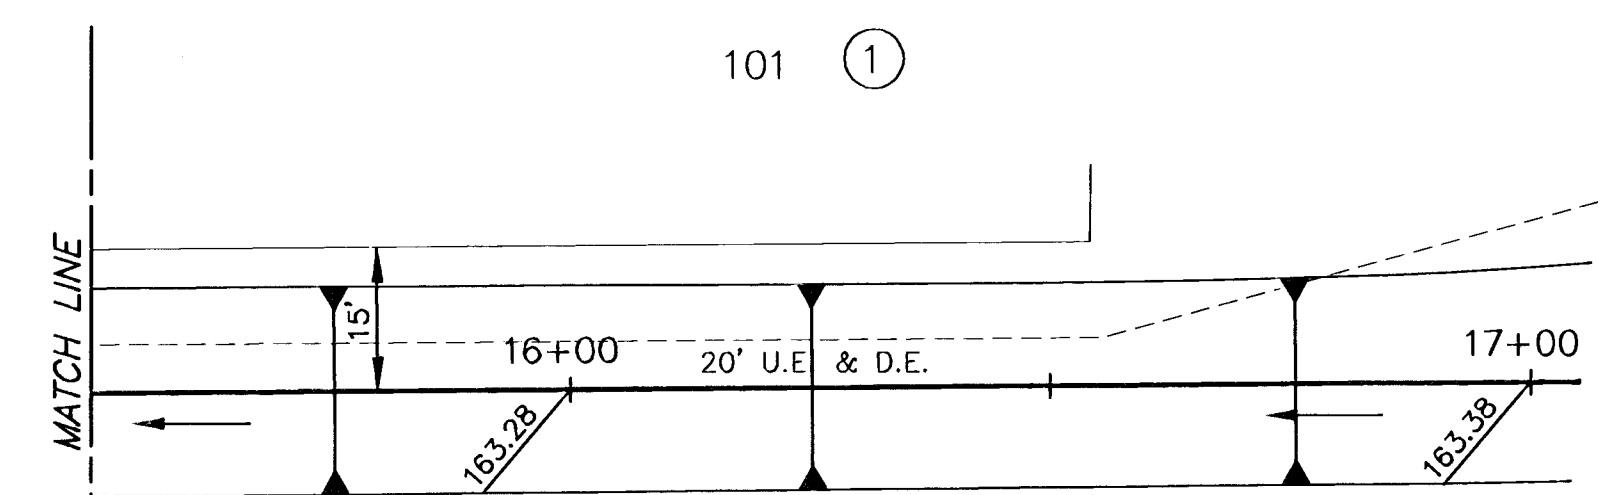

RES. "B"

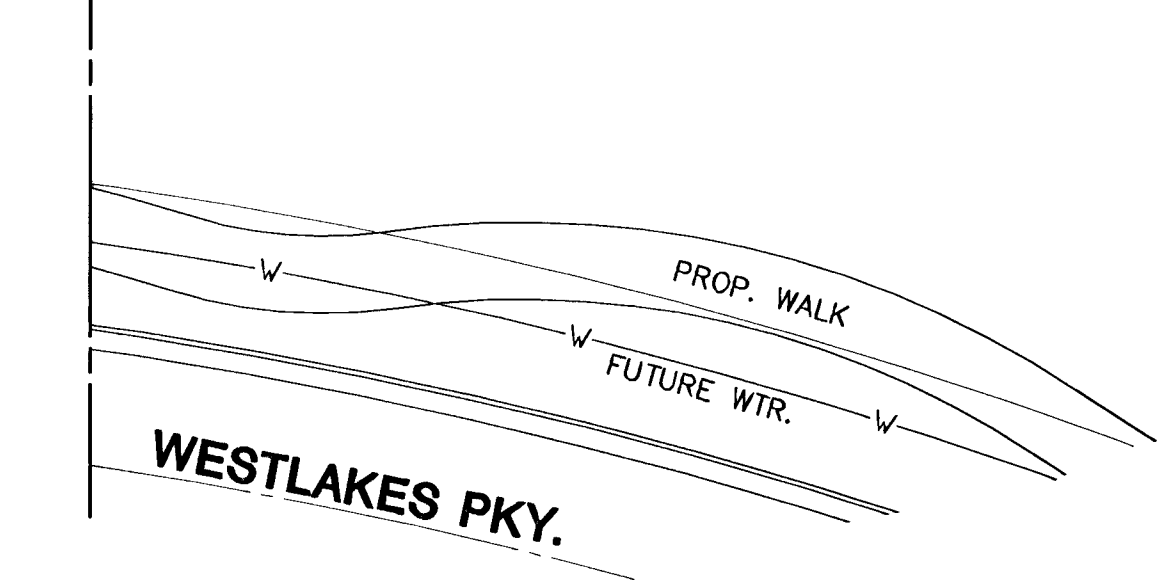

WESTLAKES PKY.

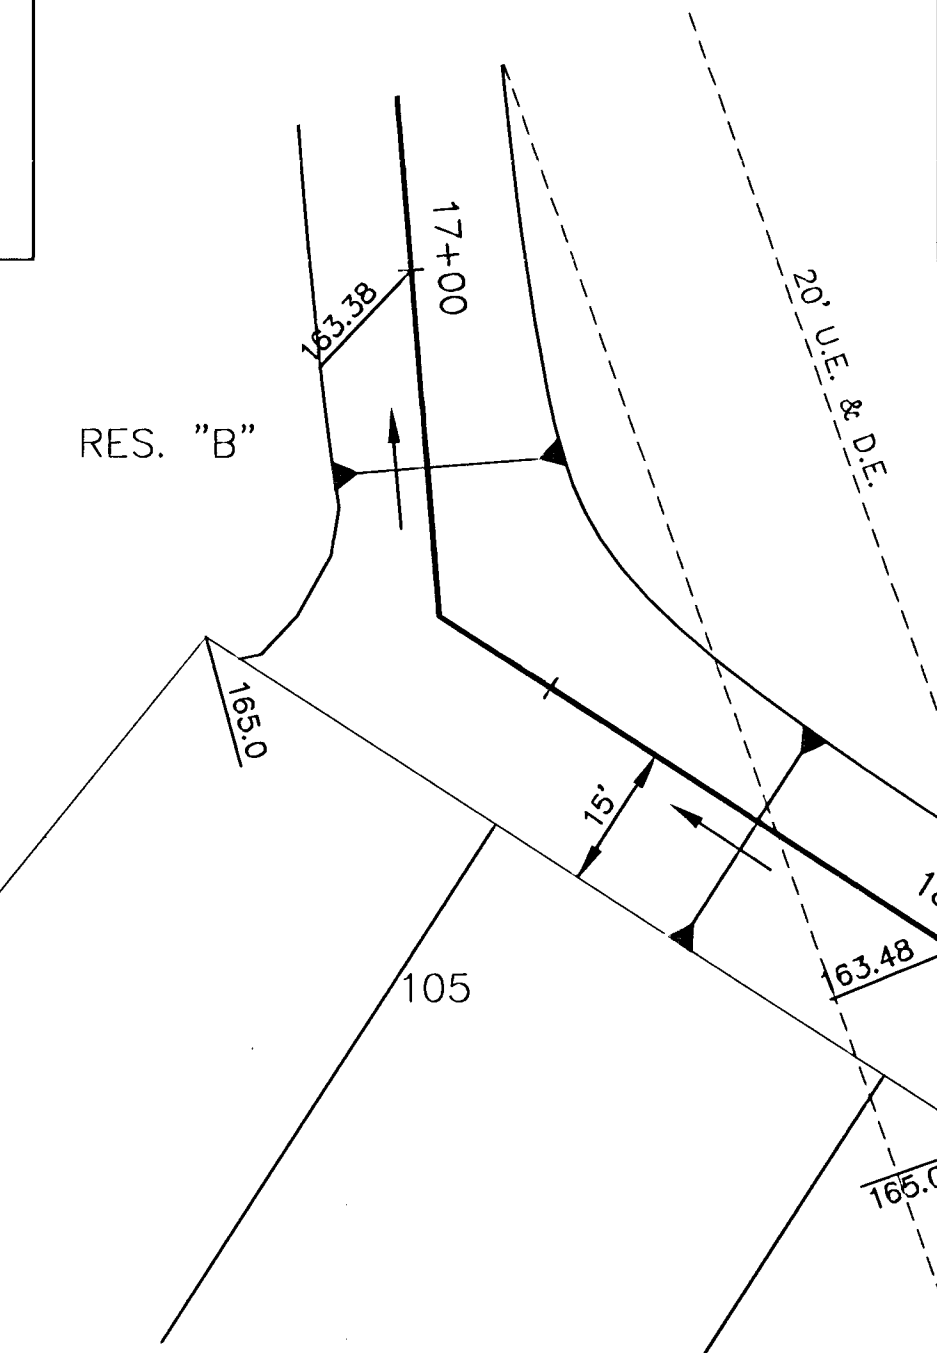

FOX RIDGE
ADDITION

PLAN DITCH GRADING
SCALE: 1"=20'

PROFILE DITCH GRADING
SCALE: HORIZ. 1"=20'
SCALE: VERT. 1"=5'

FOX RIDGE
ADDITION

