


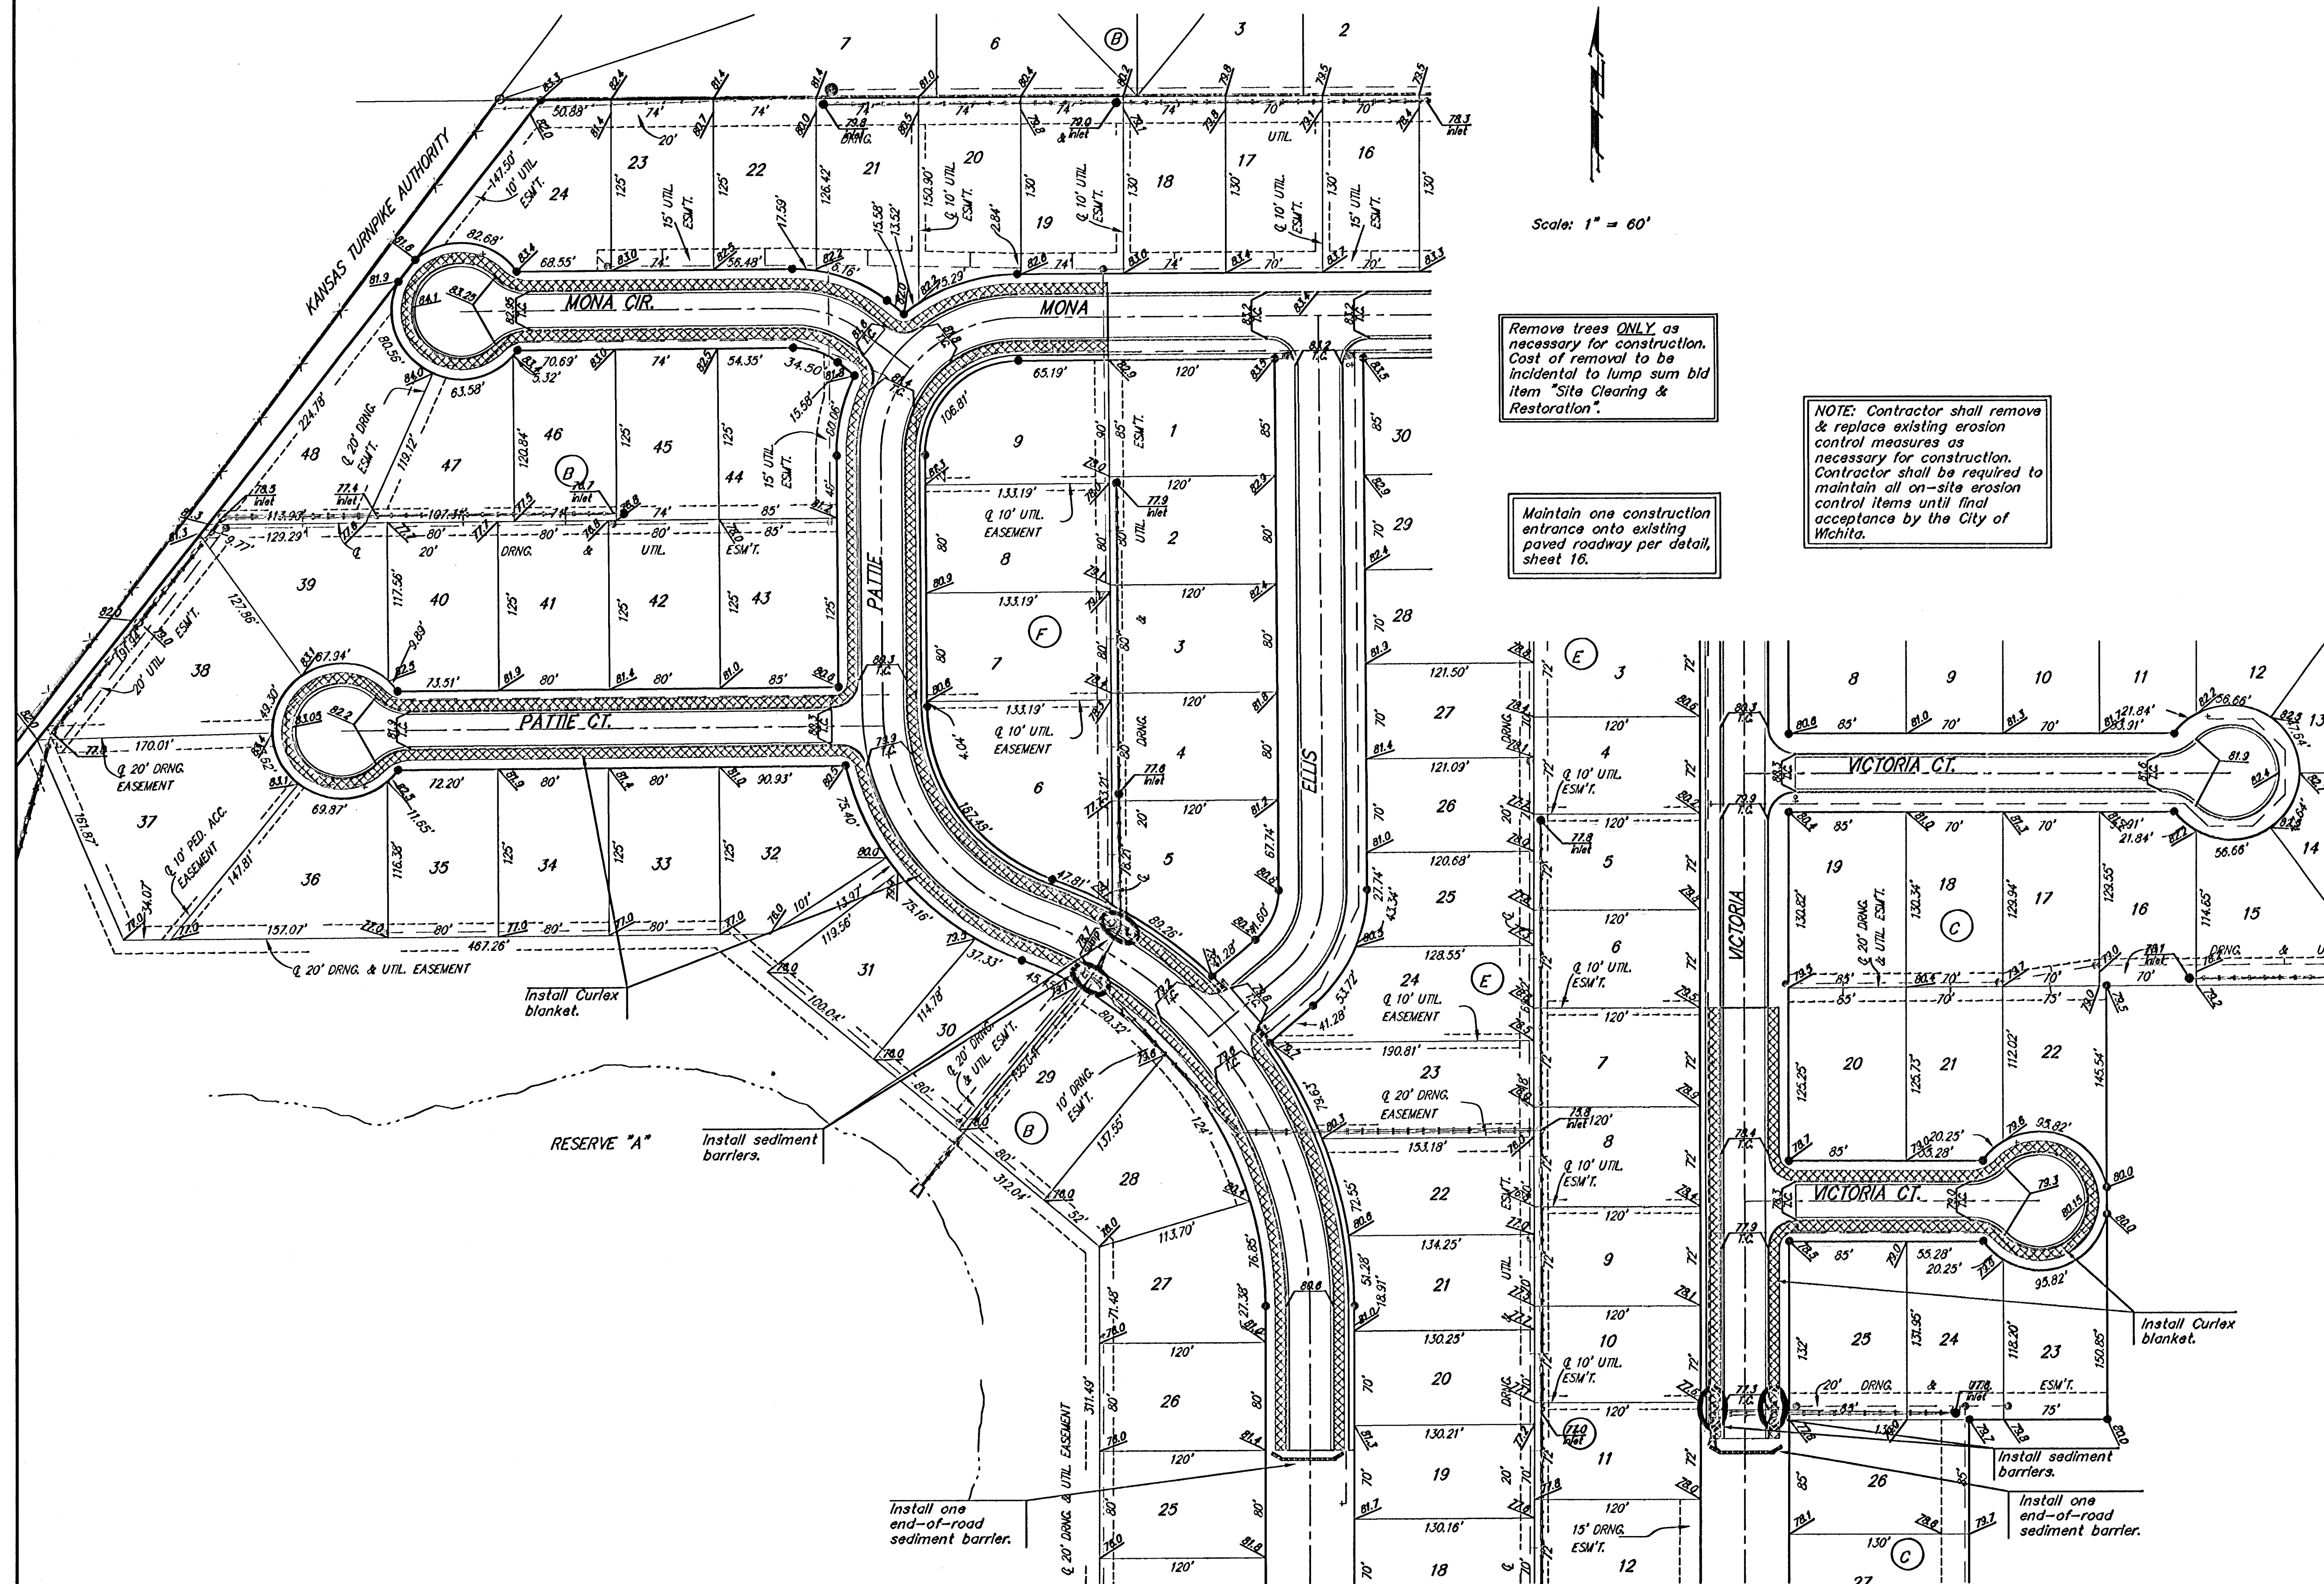

Scale: 1" = 60'

**EROSION CONTROL PLAN
LEGEND**

- CURB INLET PROTECTION
- STRAW BALE BARRIERS
- CURLEX BLANKET

NO SCALE

Baughman

Baughman Company, P.A. 315 Ellis St. Wichita, KS 67211 P 316-2637771 F 316-2630149
ENGINEERING | SURVEYING | PLANNING | LANDSCAPE ARCHITECTURE

RIVENDALE ADDITION - PHASE II

EROSION CONTROL PLAN

PROJECT NUMBER: 472-83667

REVISIONS:

DESIGN: DRAWN:

APPROVED: DATE: 02/05

SCALE: Noted

SHEET: **14 OF 28**

Rivendale/Phase2/SwECplan 05-01-E138