


File: L:\2022\22T41002 - Area 151 - AdditionalDrawings\C3D\SWS SHEETS\SITE GRADING PLANS.dwg Last Save: 10/18/2023 11:42 AM Last saved by: DRStandrich  
 Last plotted by: Standrich, Darryl R. Plot Style: --- Plot Scale: 1:2.5849 Plot Date: 12/1/2023 7:37 AM Plotter Used: None

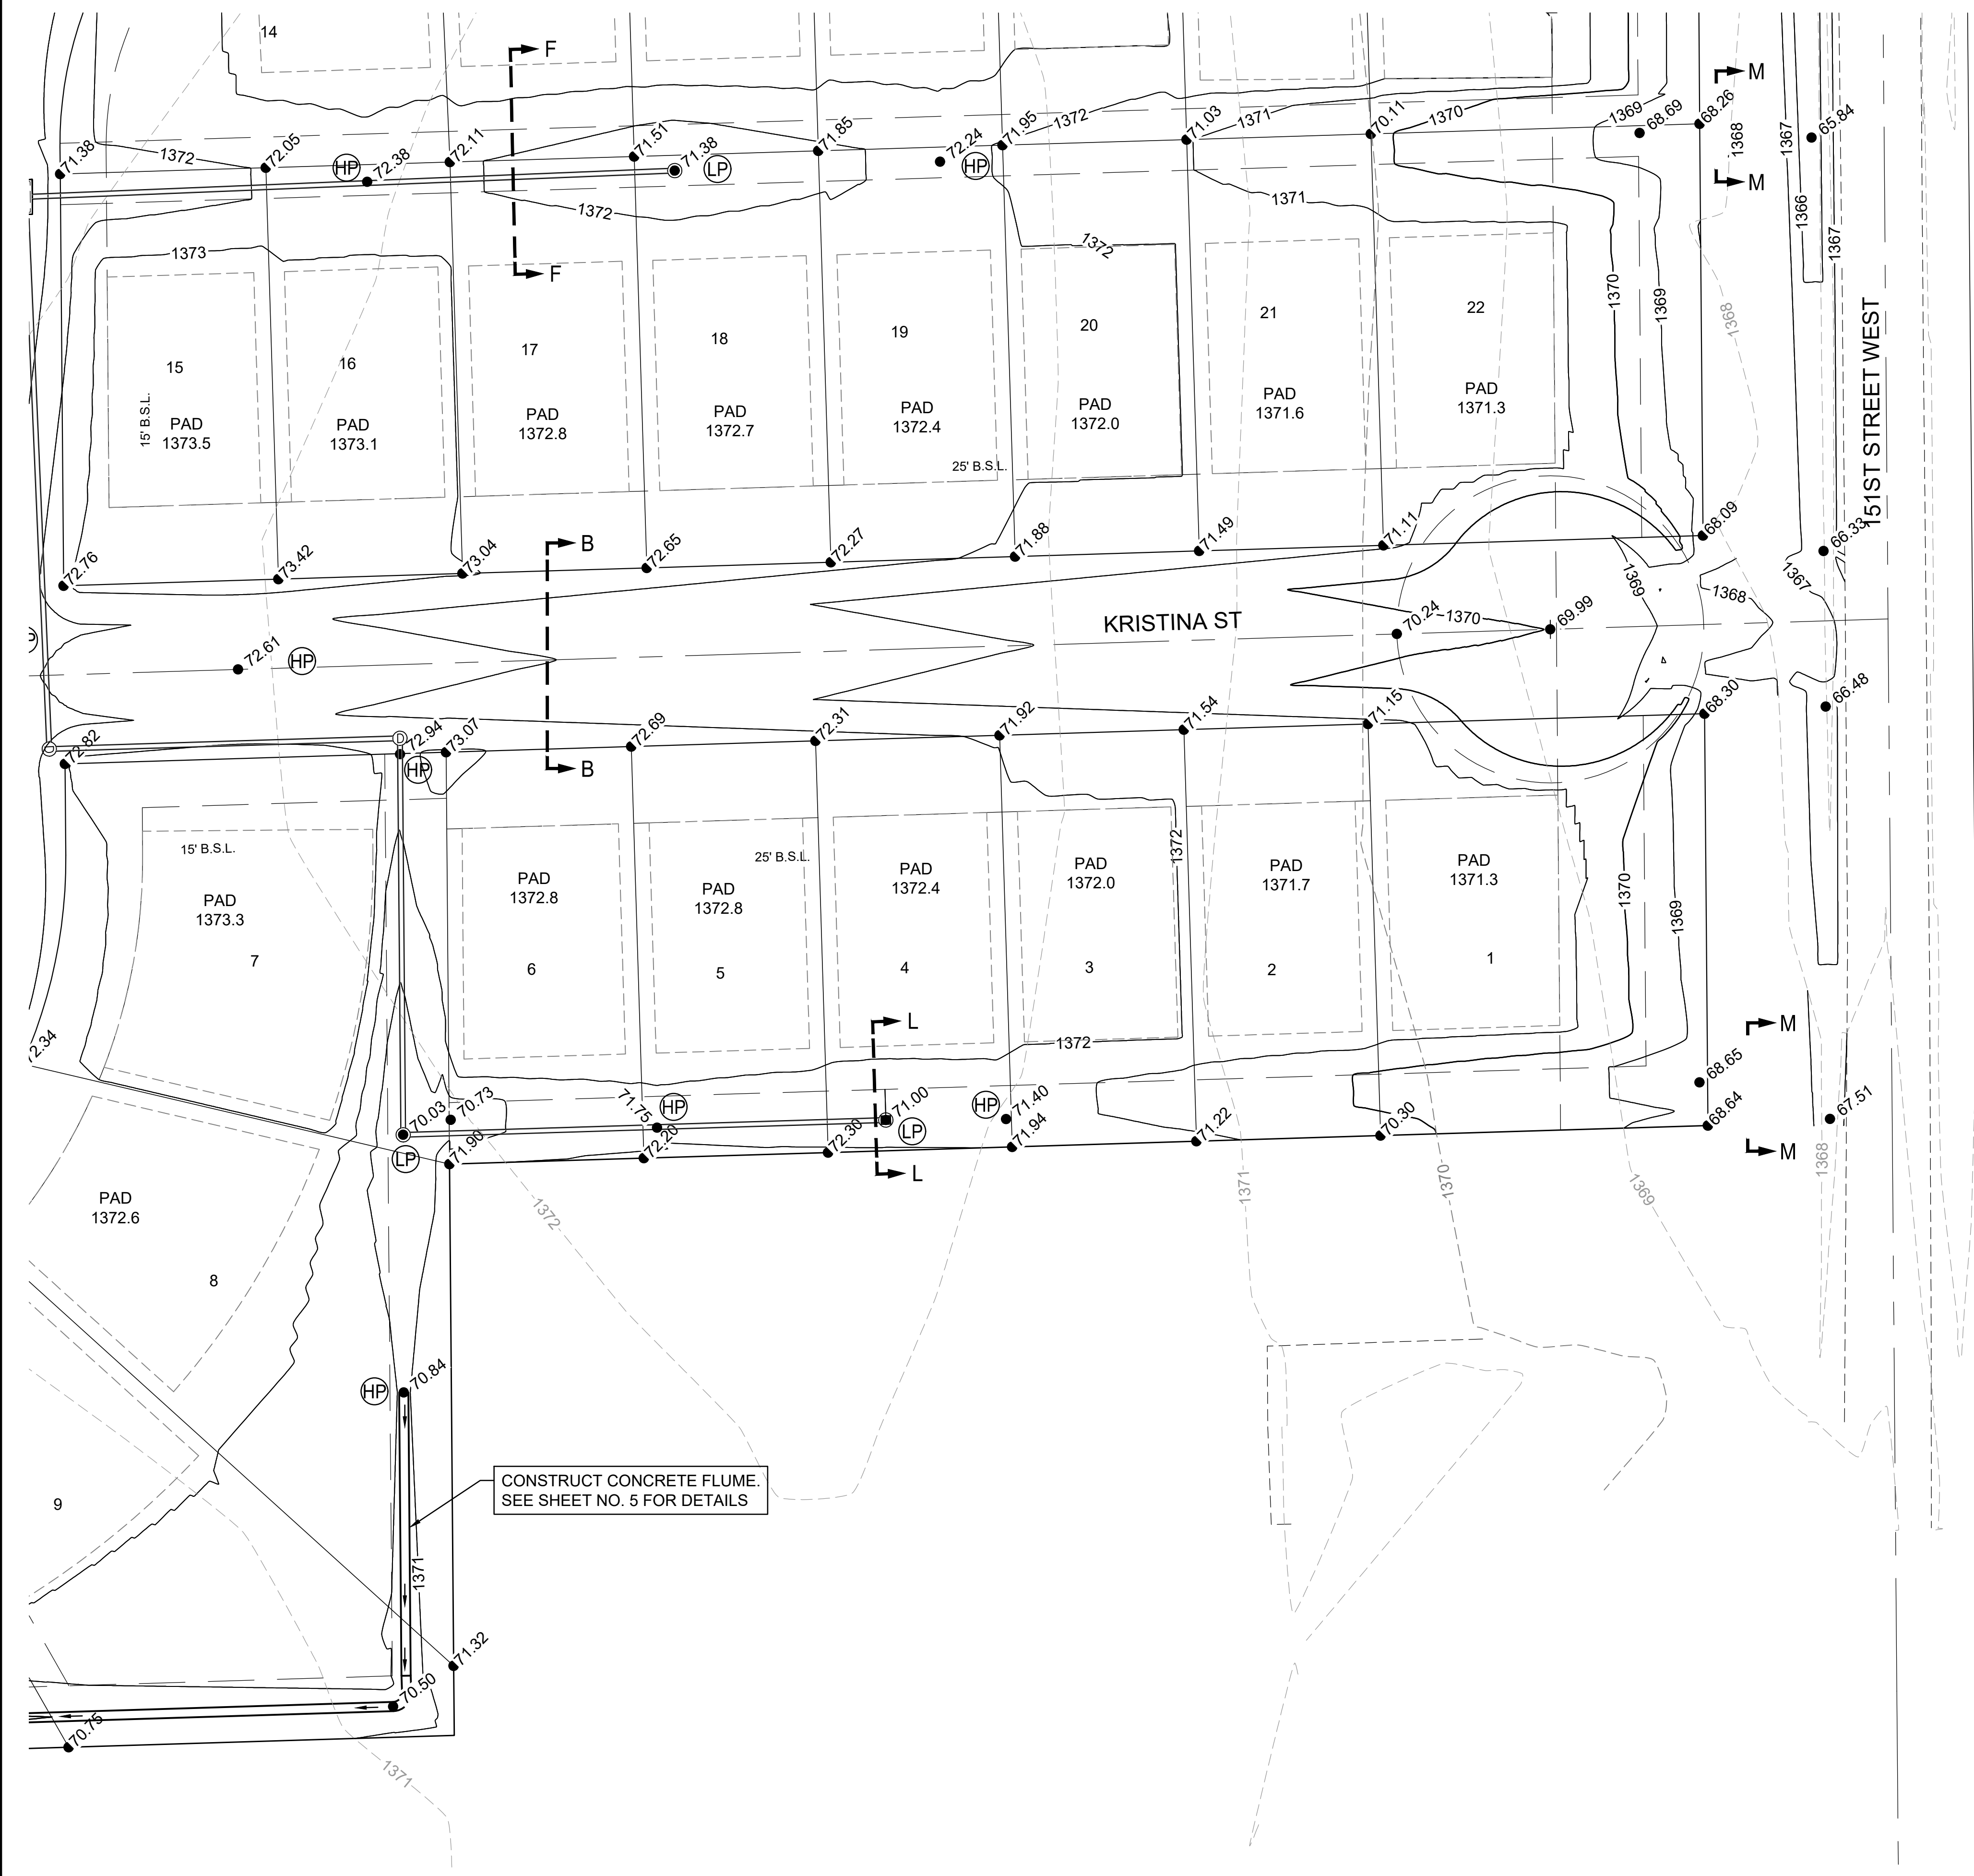

CONSTRUCT CONCRETE FLUME.  
 SEE SHEET NO. 5 FOR DETAILS



1995 Midfield Road  
 Wichita, KS 67209  
 (316) 264-8008

REV.	DATE	DESCRIPTION	BY



CITY OF WICHITA  
 WICHITA, KANSAS  
 AREA 151  
 STORM WATER DRAIN - PHASE 1

SITE GRADING  
 10

JOB NO.: 22T41002  
 DATE: DEC 2023  
 DESIGNED BY: E.JG  
 DRAWN BY: DRS

BAR IS ONE INCH ON ORIGINAL DRAWING  
 0 1"  
 IF NOT ONE INCH ON THIS SHEET, ADJUST SCALES ACCORDINGLY.

DRAWING NUMBER

SHEET NUMBER **15** OF **93**