





© 2023 GARVER, LLC
 THIS DOCUMENT, ALONG WITH THE IDEAS AND DESIGNS CONVEYED HEREIN, SHALL BE CONSIDERED INSTRUMENTS OF PROFESSIONAL SERVICE AND ARE PROPERTY OF GARVER, LLC. ANY USE, REPRODUCTION, OR DISTRIBUTION OF THIS DOCUMENT, ALONG WITH THE IDEAS AND DESIGN CONTAINED HEREIN, IS PROHIBITED UNLESS AUTHORIZED IN WRITING BY GARVER, LLC OR EXPLICITLY ALLOWED IN THE GOVERNING PROFESSIONAL SERVICES AGREEMENT FOR THIS WORK.

1995 Midfield Road
 Wichita, KS 67209
 (316) 264-8008

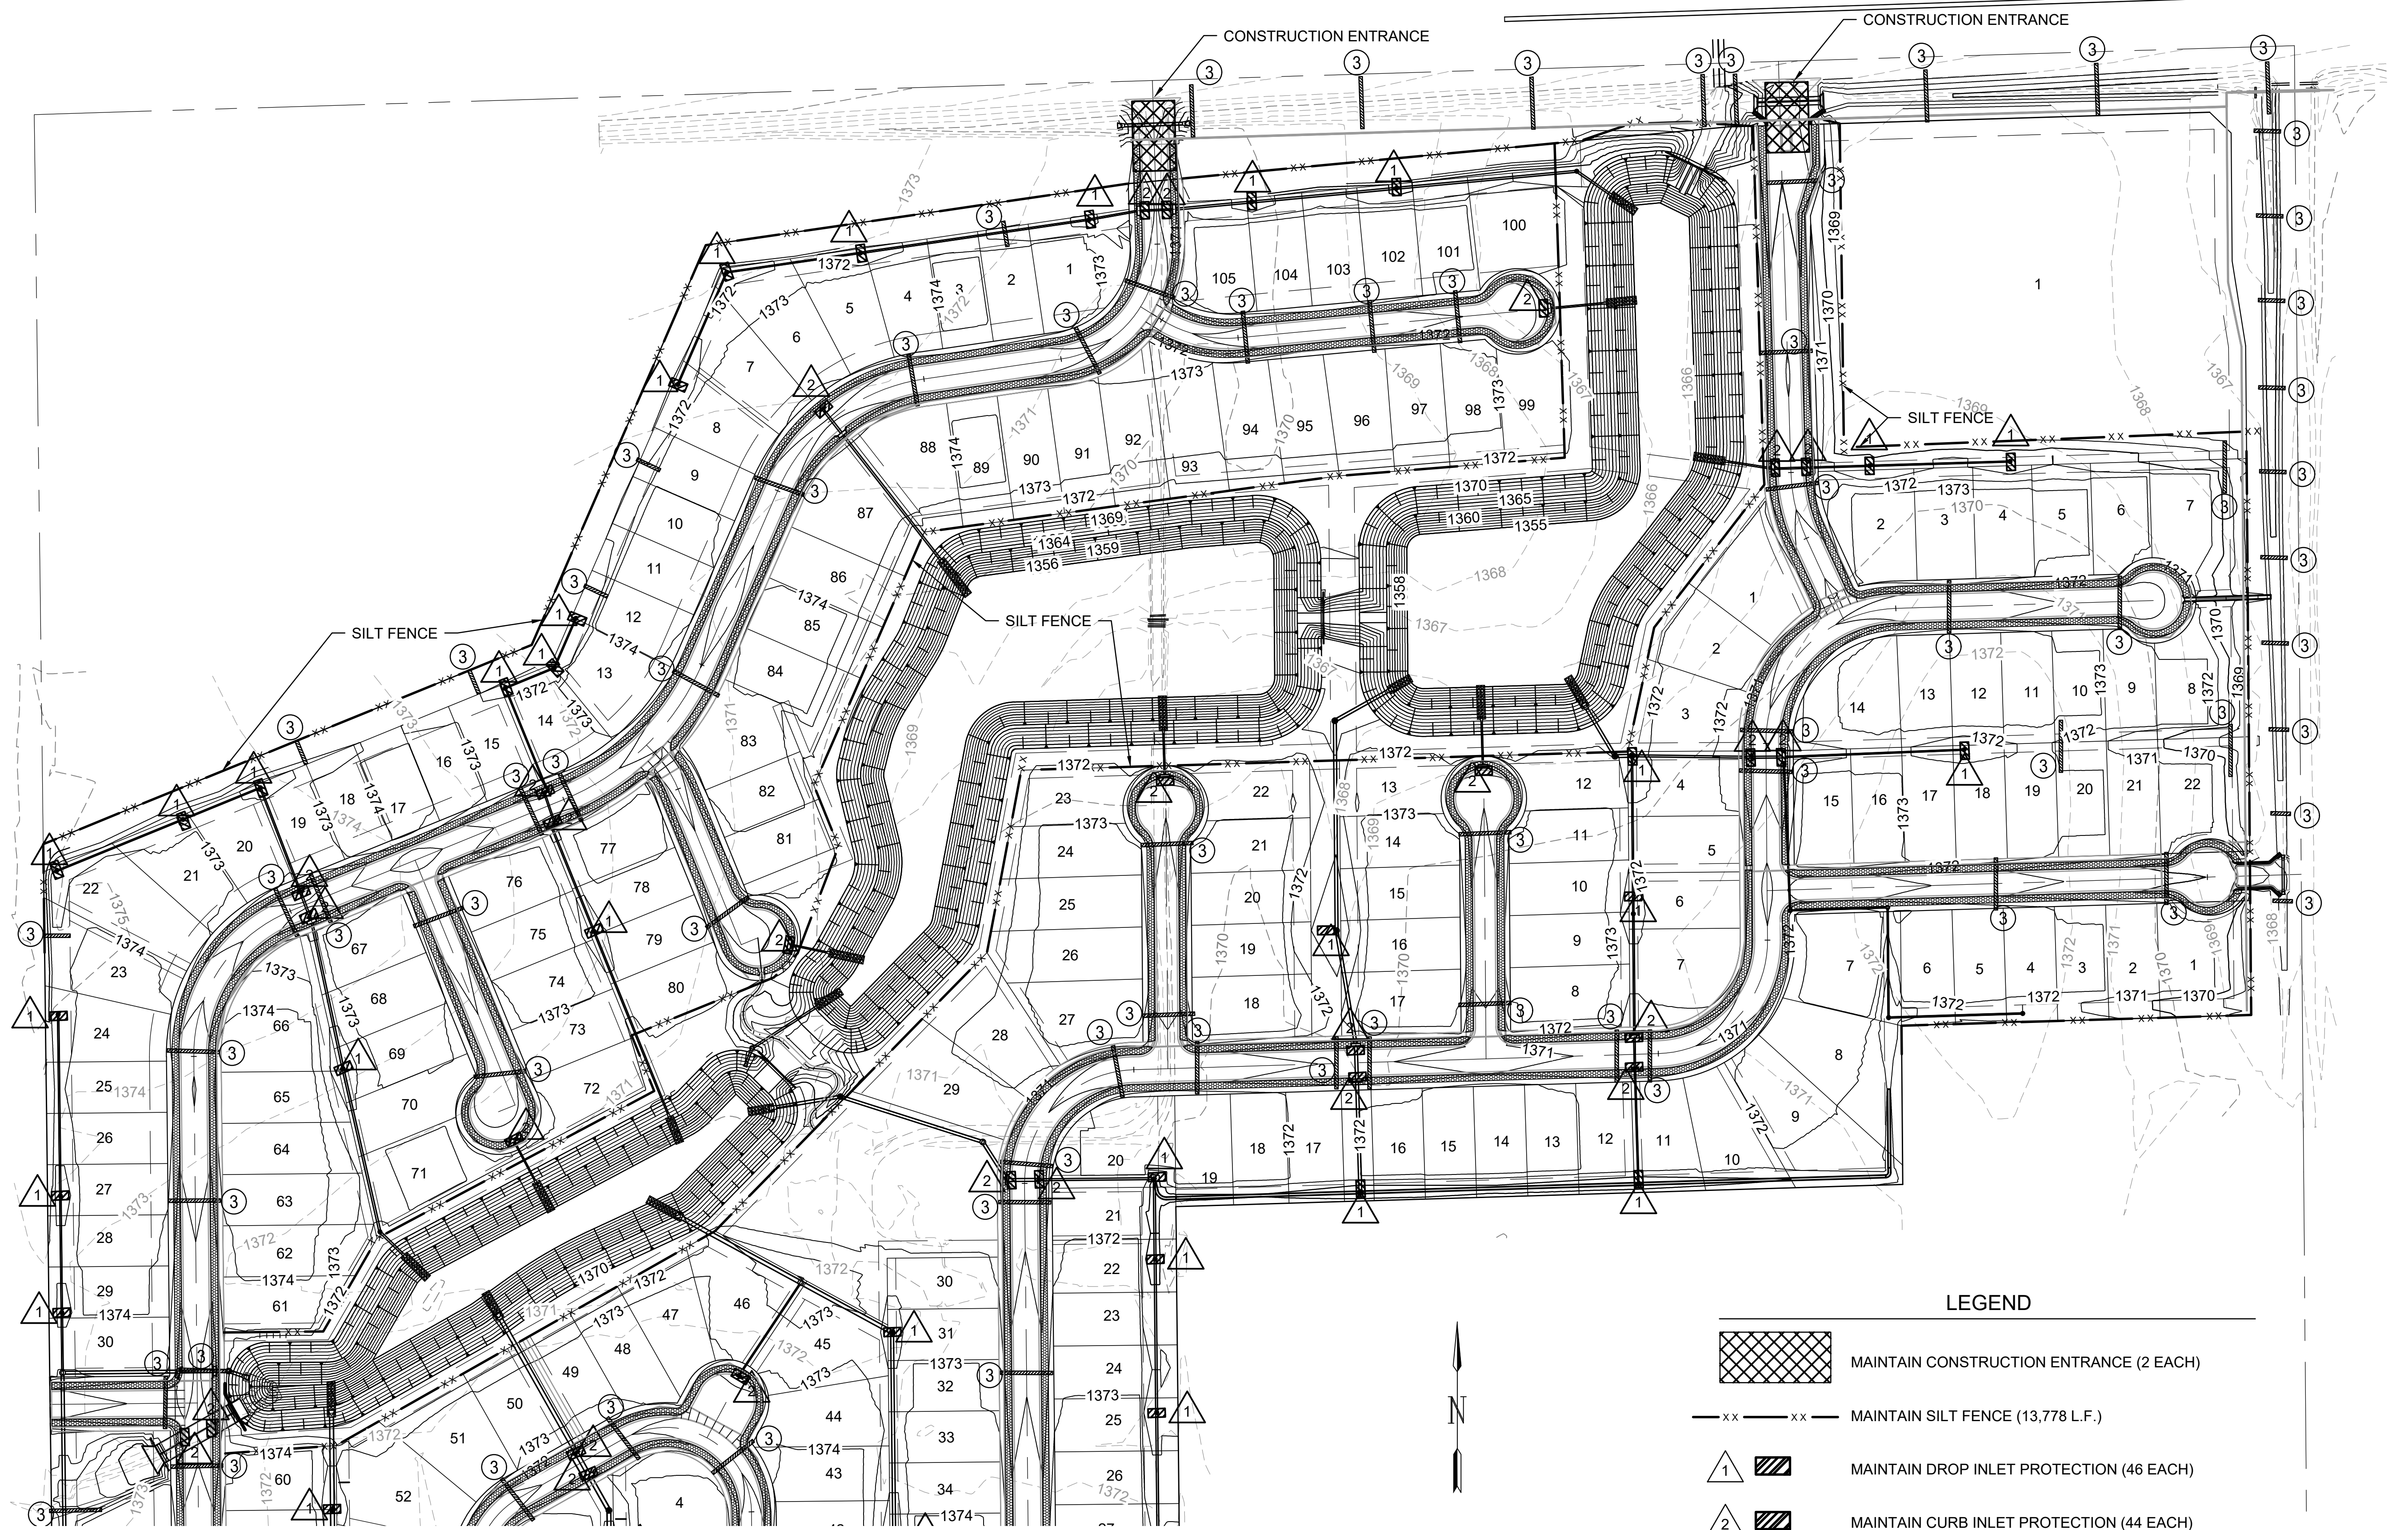

LEGEND

	MAINTAIN CONSTRUCTION ENTRANCE (2 EACH)
	MAINTAIN SILT FENCE (13,778 L.F.)
	MAINTAIN DROP INLET PROTECTION (46 EACH)
	MAINTAIN CURB INLET PROTECTION (44 EACH)
	MAINTAIN LINEAR SEDIMENT BARRIER (117 EACH)
	INSTALL EROSION CONTROL MAT (CURLEX) (17,628 S.Y.)

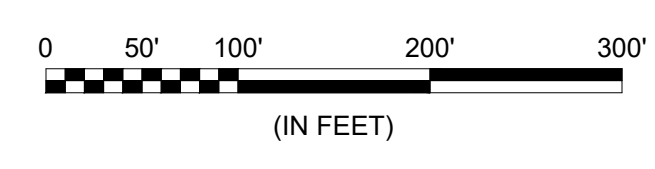

THESE ARE TOTALS FOR THIS SHEET AND THE NEXT SHEET.

File: L:\2022\22T41002 - Area 151 - Addition\Drawings\CADD\22T41002 EROSION CONTROL PLANS.dwg, Last Save: 11/30/2023 2:57 PM, Last saved by: DRStandrich, Last plotted by: Standrich, Plot Style: ---, Plot Scale: 1:2,5849, Plot Date: 12/1/2023 9:24 AM, Plotter Used: None

REV.	DATE	DESCRIPTION	BY



CITY OF WICHITA
 WICHITA, KANSAS
 AREA 151
 PAVING - PHASE 1

**EC PLAN
 NORTH
 PAVING**

JOB NO.: 22T41002
 DATE: DEC. 2023
 DESIGNED BY: EJG
 DRAWN BY: DRS

BAR IS ONE INCH ON ORIGINAL DRAWING
 IF NOT ONE INCH ON THIS SHEET, ADJUST SCALES ACCORDINGLY.

DRAWING NUMBER