

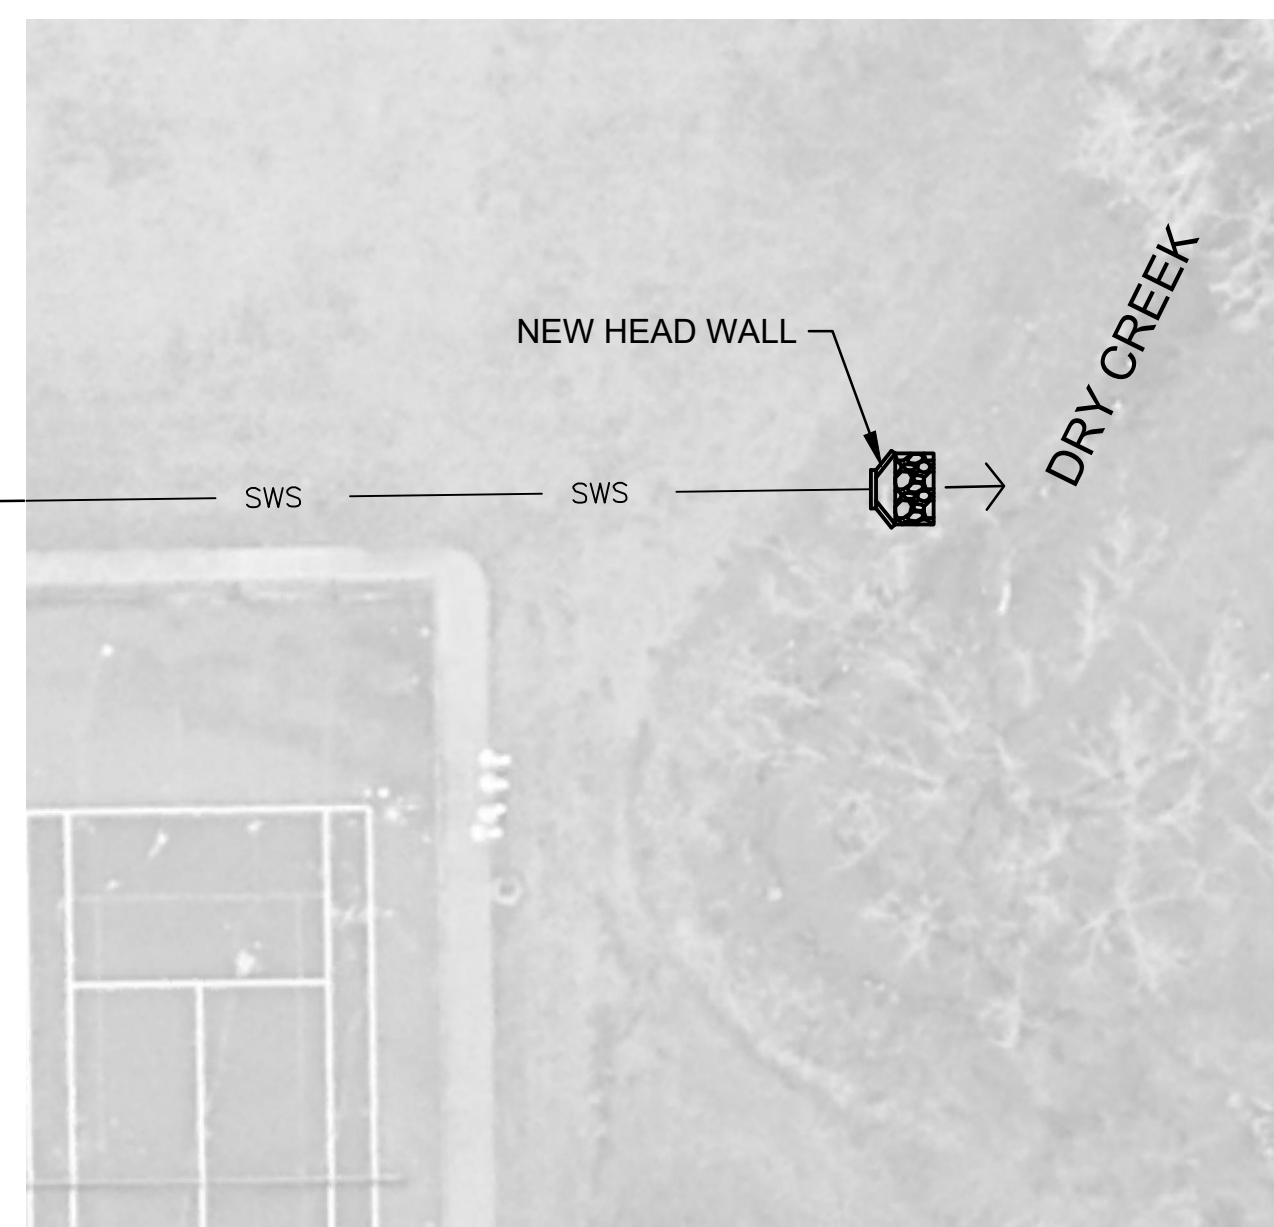


File: L:\2023\23F00200 - Edgemoor Park Plaza Repairs\Drawings\EDGPK-C-101.dwg Last Save: 10/18/2023 3:58 PM Last saved by: B\Gillespie  
 Last plotted by: Thomas, Brent D. Plot Style: AECmonochrome.ctb Plot Scale: 1:1 Plot Date: 11/21/2023 12:07 PM Plotter used: \_AutocAD PDF (General Documentation).pc3

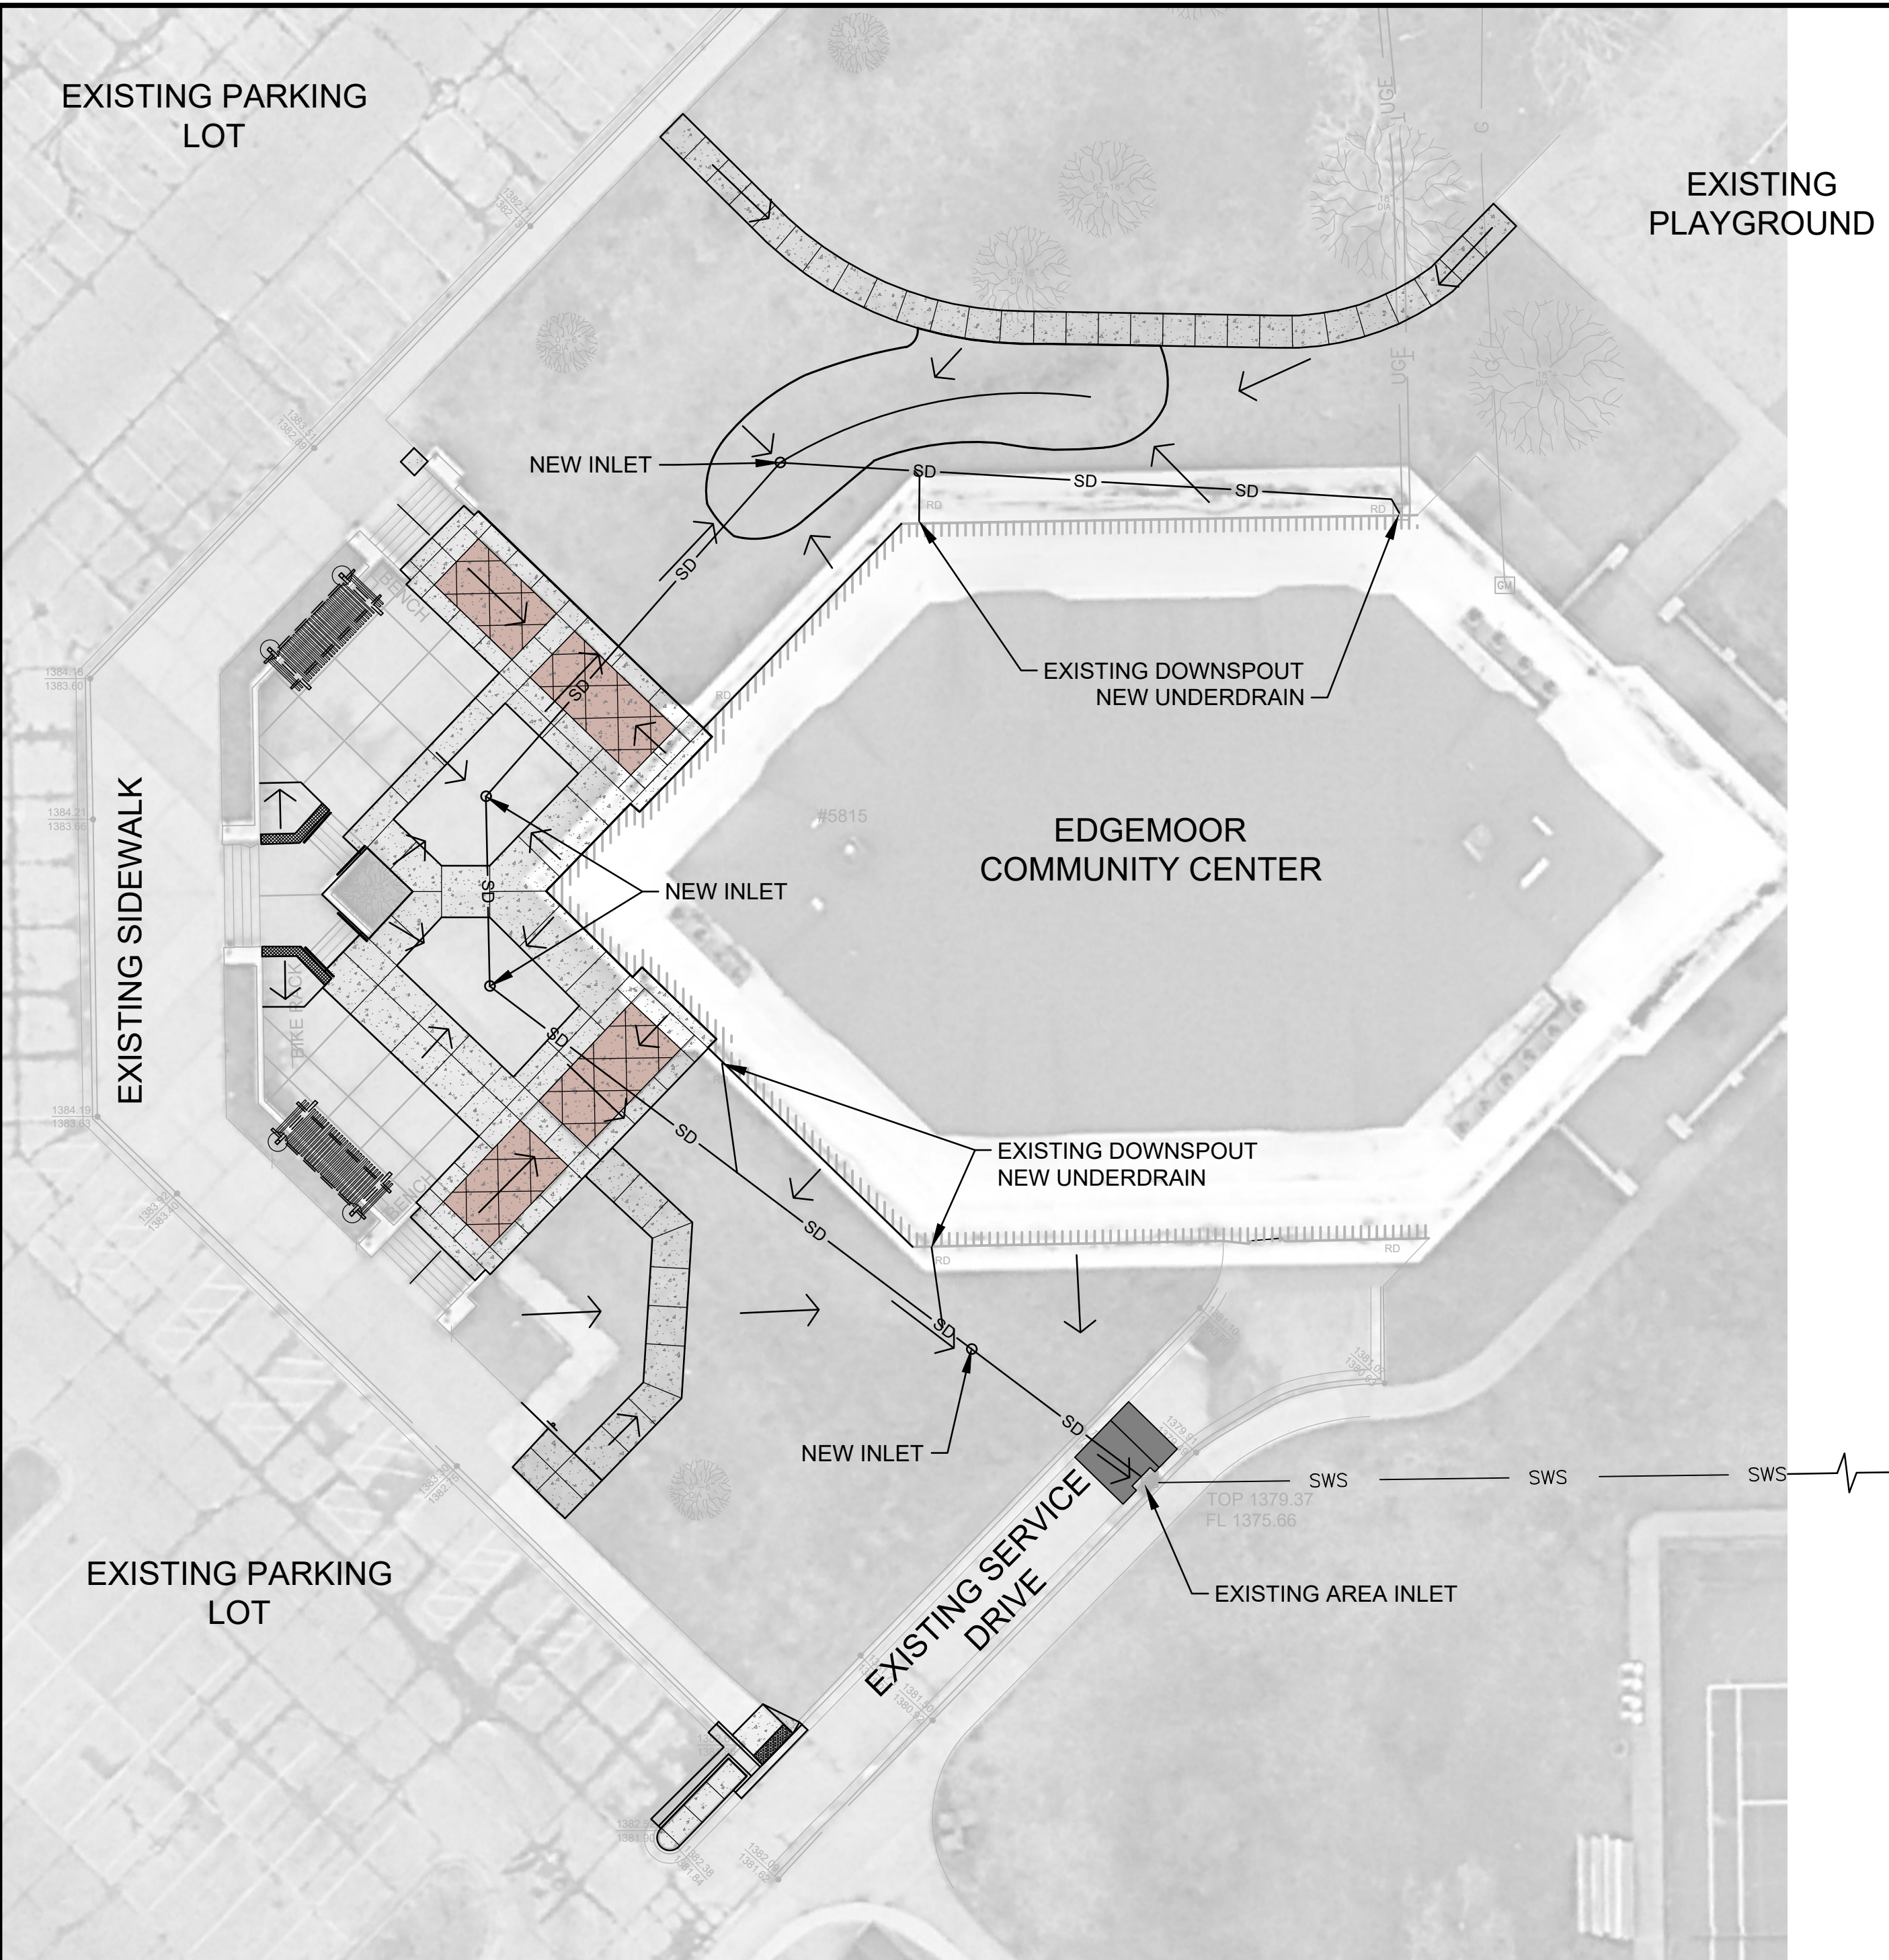

**A SITE DRAINAGE PLAN**  
SCALE: 1" = 20'

LEGEND	
	HEAVY DUTY CONCRETE PAVING PER DETAIL 2/C-501
	COLORED CONCRETE PAVEMENT PER DETAIL 1/C-501
	CONCRETE PAVEMENT PER DETAIL 1/C-501
	BUILDING FOOTPRINT

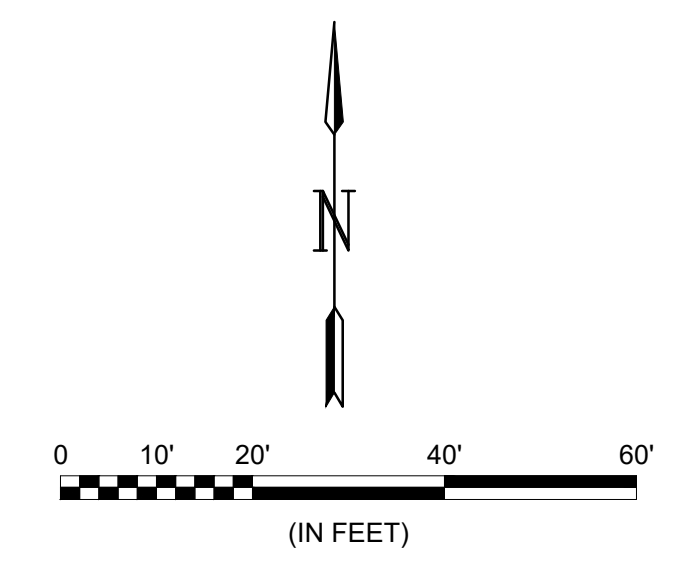

© 2023 GARVER, LLC  
 THIS DOCUMENT, ALONG WITH THE IDEAS AND DESIGNS CONVEYED HEREIN, SHALL BE CONSIDERED INSTRUMENTS OF PROFESSIONAL SERVICE AND ARE PROPERTY OF GARVER, LLC. ANY USE, REPRODUCTION, OR DISTRIBUTION OF THIS DOCUMENT, ALONG WITH THE IDEAS AND DESIGN CONTAINED HEREIN, IS PROHIBITED UNLESS AUTHORIZED IN WRITING BY GARVER, LLC OR EXPLICITLY ALLOWED IN THE GOVERNING PROFESSIONAL SERVICES AGREEMENT FOR THIS WORK.

1995 Midfield Road  
 Wichita, KS 67209  
 (316) 264-8008

REV.	DATE	DESCRIPTION	BY

CITY OF WICHITA  
 DEPT. OF PARK & RECREATION  
 WICHITA, KANSAS  
 EDGEMOOR PARK  
 PLAZA REPAIRS

SITE DRAINAGE PLAN

JOB NO.: 22F00030  
 DATE: NOV 2023  
 DESIGNED BY: BDT  
 DRAWN BY: BIG

BAR IS ONE INCH ON ORIGINAL DRAWING  
 0 1" IF NOT ONE INCH ON THIS SHEET, ADJUST SCALES ACCORDINGLY.

DRAWING NUMBER  
**C-202**

SHEET NUMBER