


16" WA.  
(CITY O.)

HARRY STREET

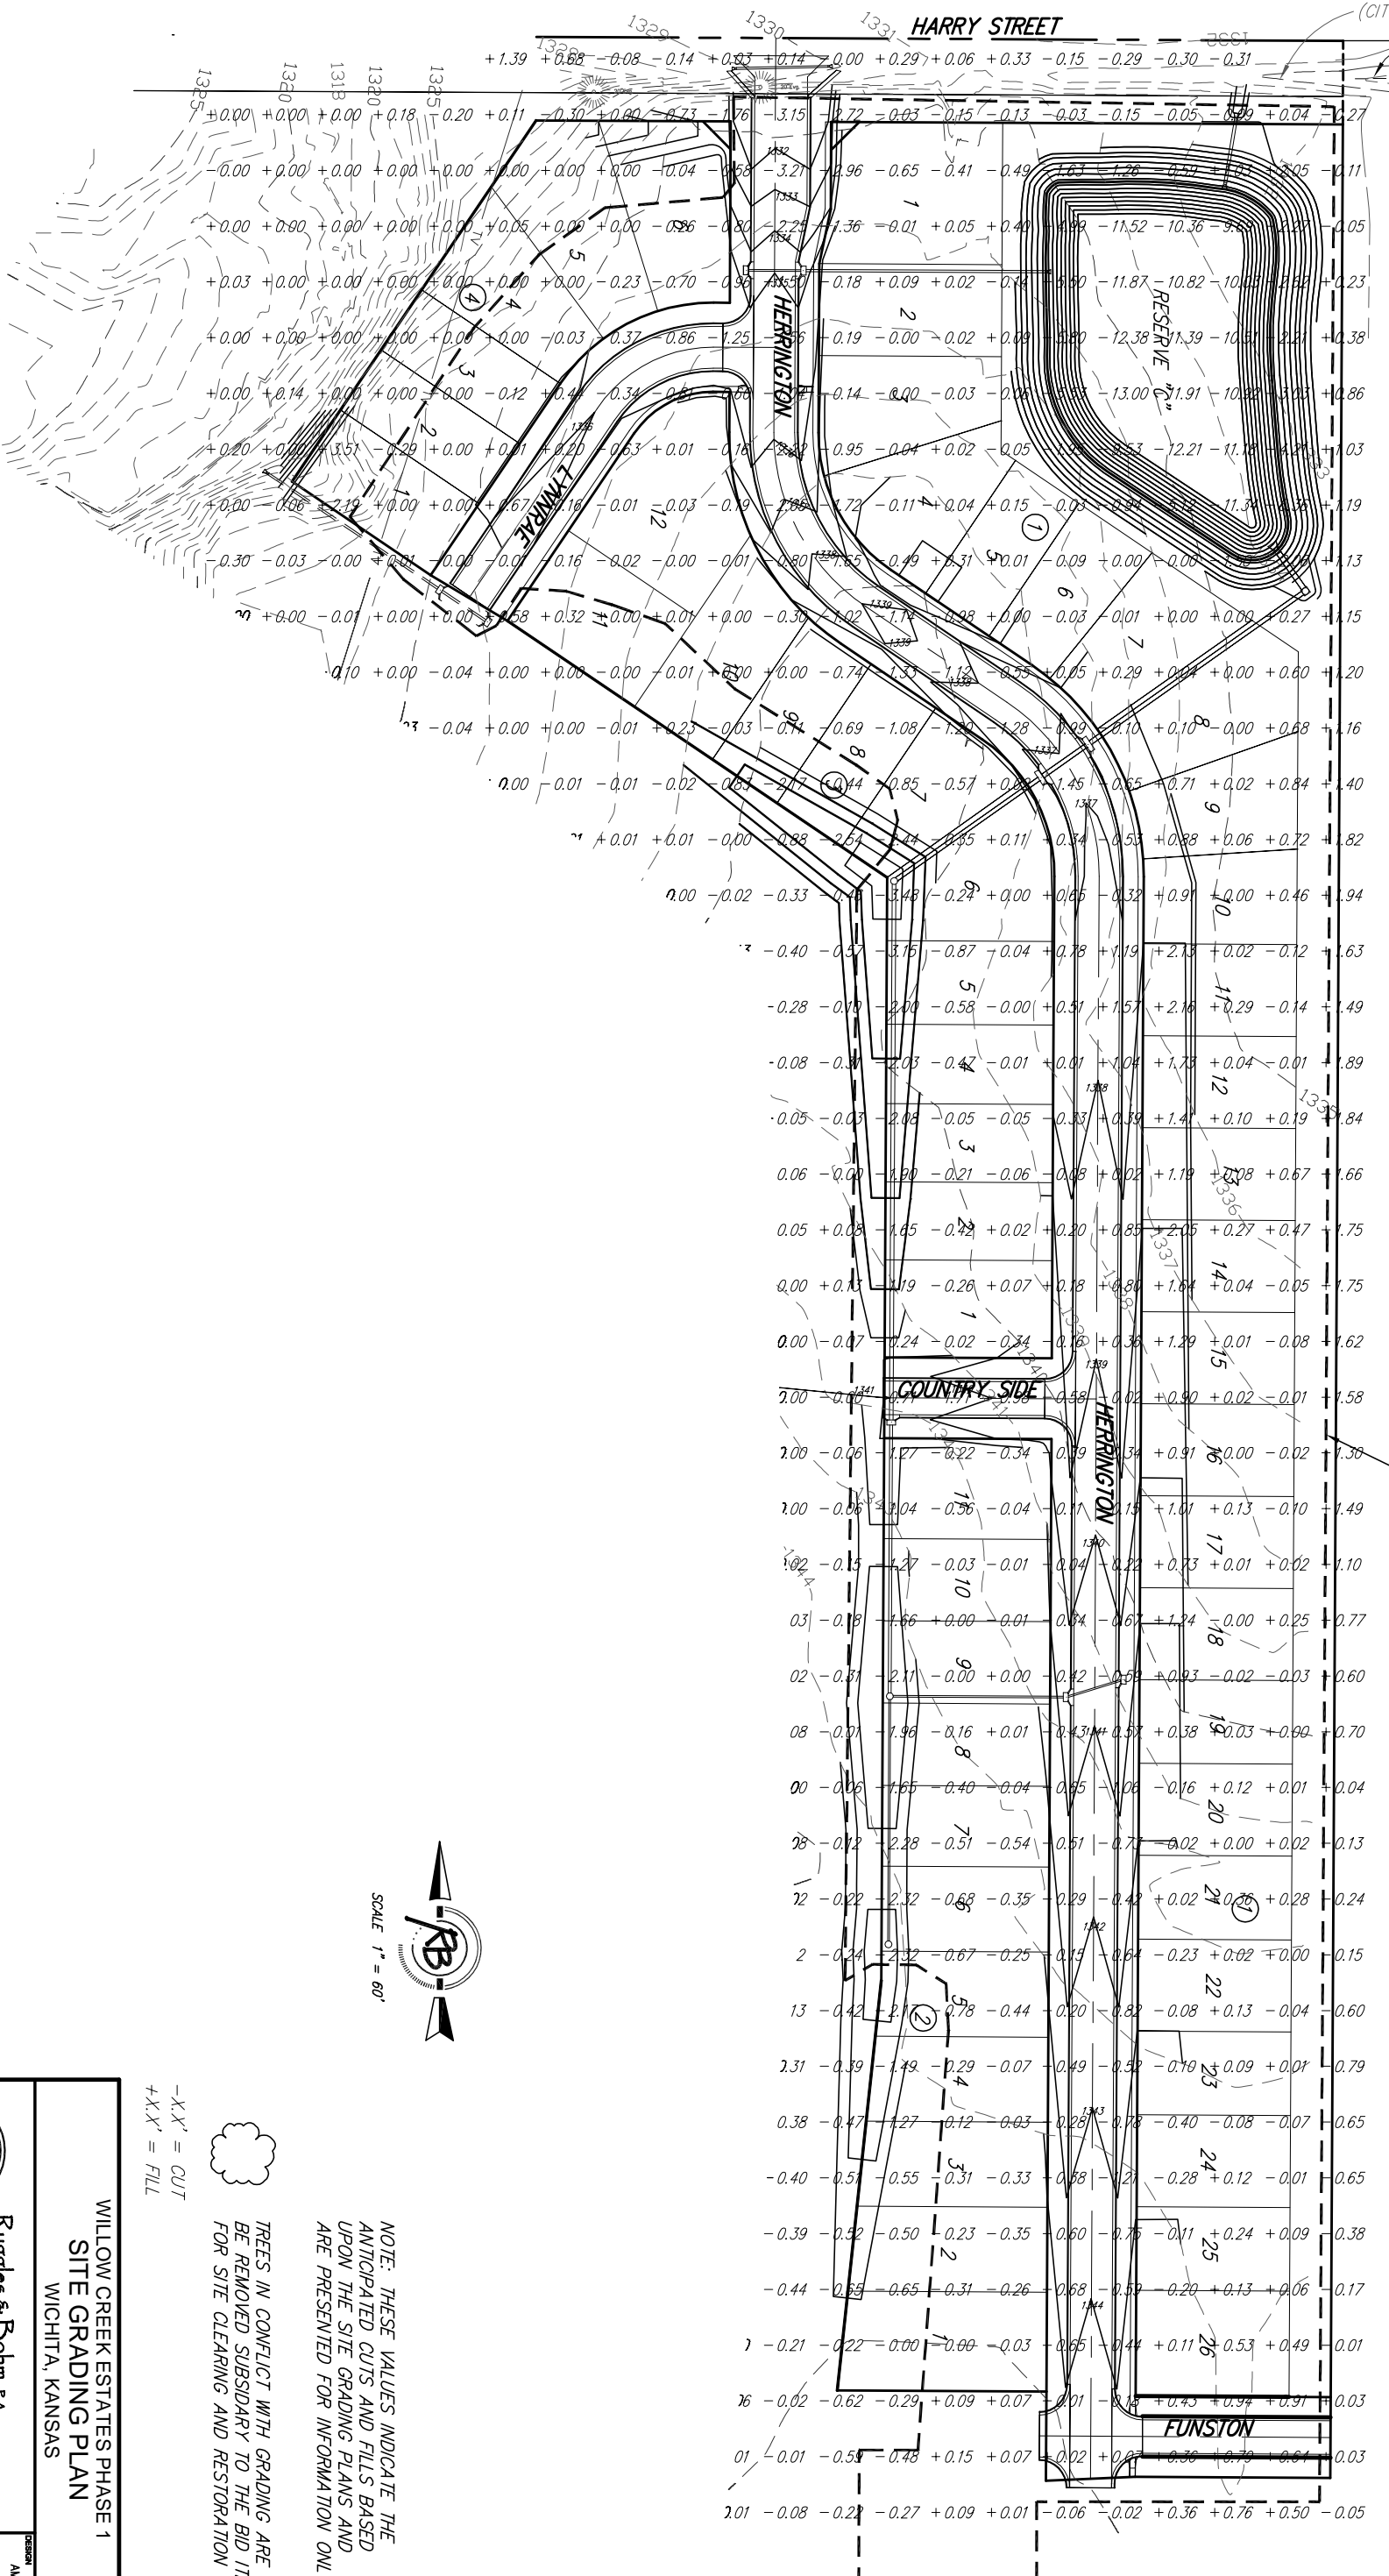

CONSTRUCTION LIMITS FOR THIS PROJECT



SCALE 1" = 60'

-X.X' = CUT  
+X.X' = FILL



TREES IN CONFLICT WITH GRADING ARE TO BE REMOVED SUBSIDIARY TO THE BID ITEM FOR SITE CLEARING AND RESTORATION

NOTE: THESE VALUES INDICATE THE ANTICIPATED CUTS AND FILLS BASED UPON THE SITE GRADING PLANS AND ARE PRESENTED FOR INFORMATION ONLY.

WILLOW CREEK ESTATES PHASE 1  
SITE GRADING PLAN  
WICHITA, KANSAS

**Ruggles & Bohm, P.A.**  
Engineering Surveying Land Planning

204 North Main  
Wichita, Kansas 67203  
www.rdbkansas.com

(316) 264-8008  
(316) 264-4821 fax  
E-mail: info@rdbkansas.com

PROJECT NUMBER: 488-84339  
DATE: June 4, 2007

DESIGN	AML	3025
DRAWN	MLP	3
REVIEW	UTL	5
DATE	DATE	22