



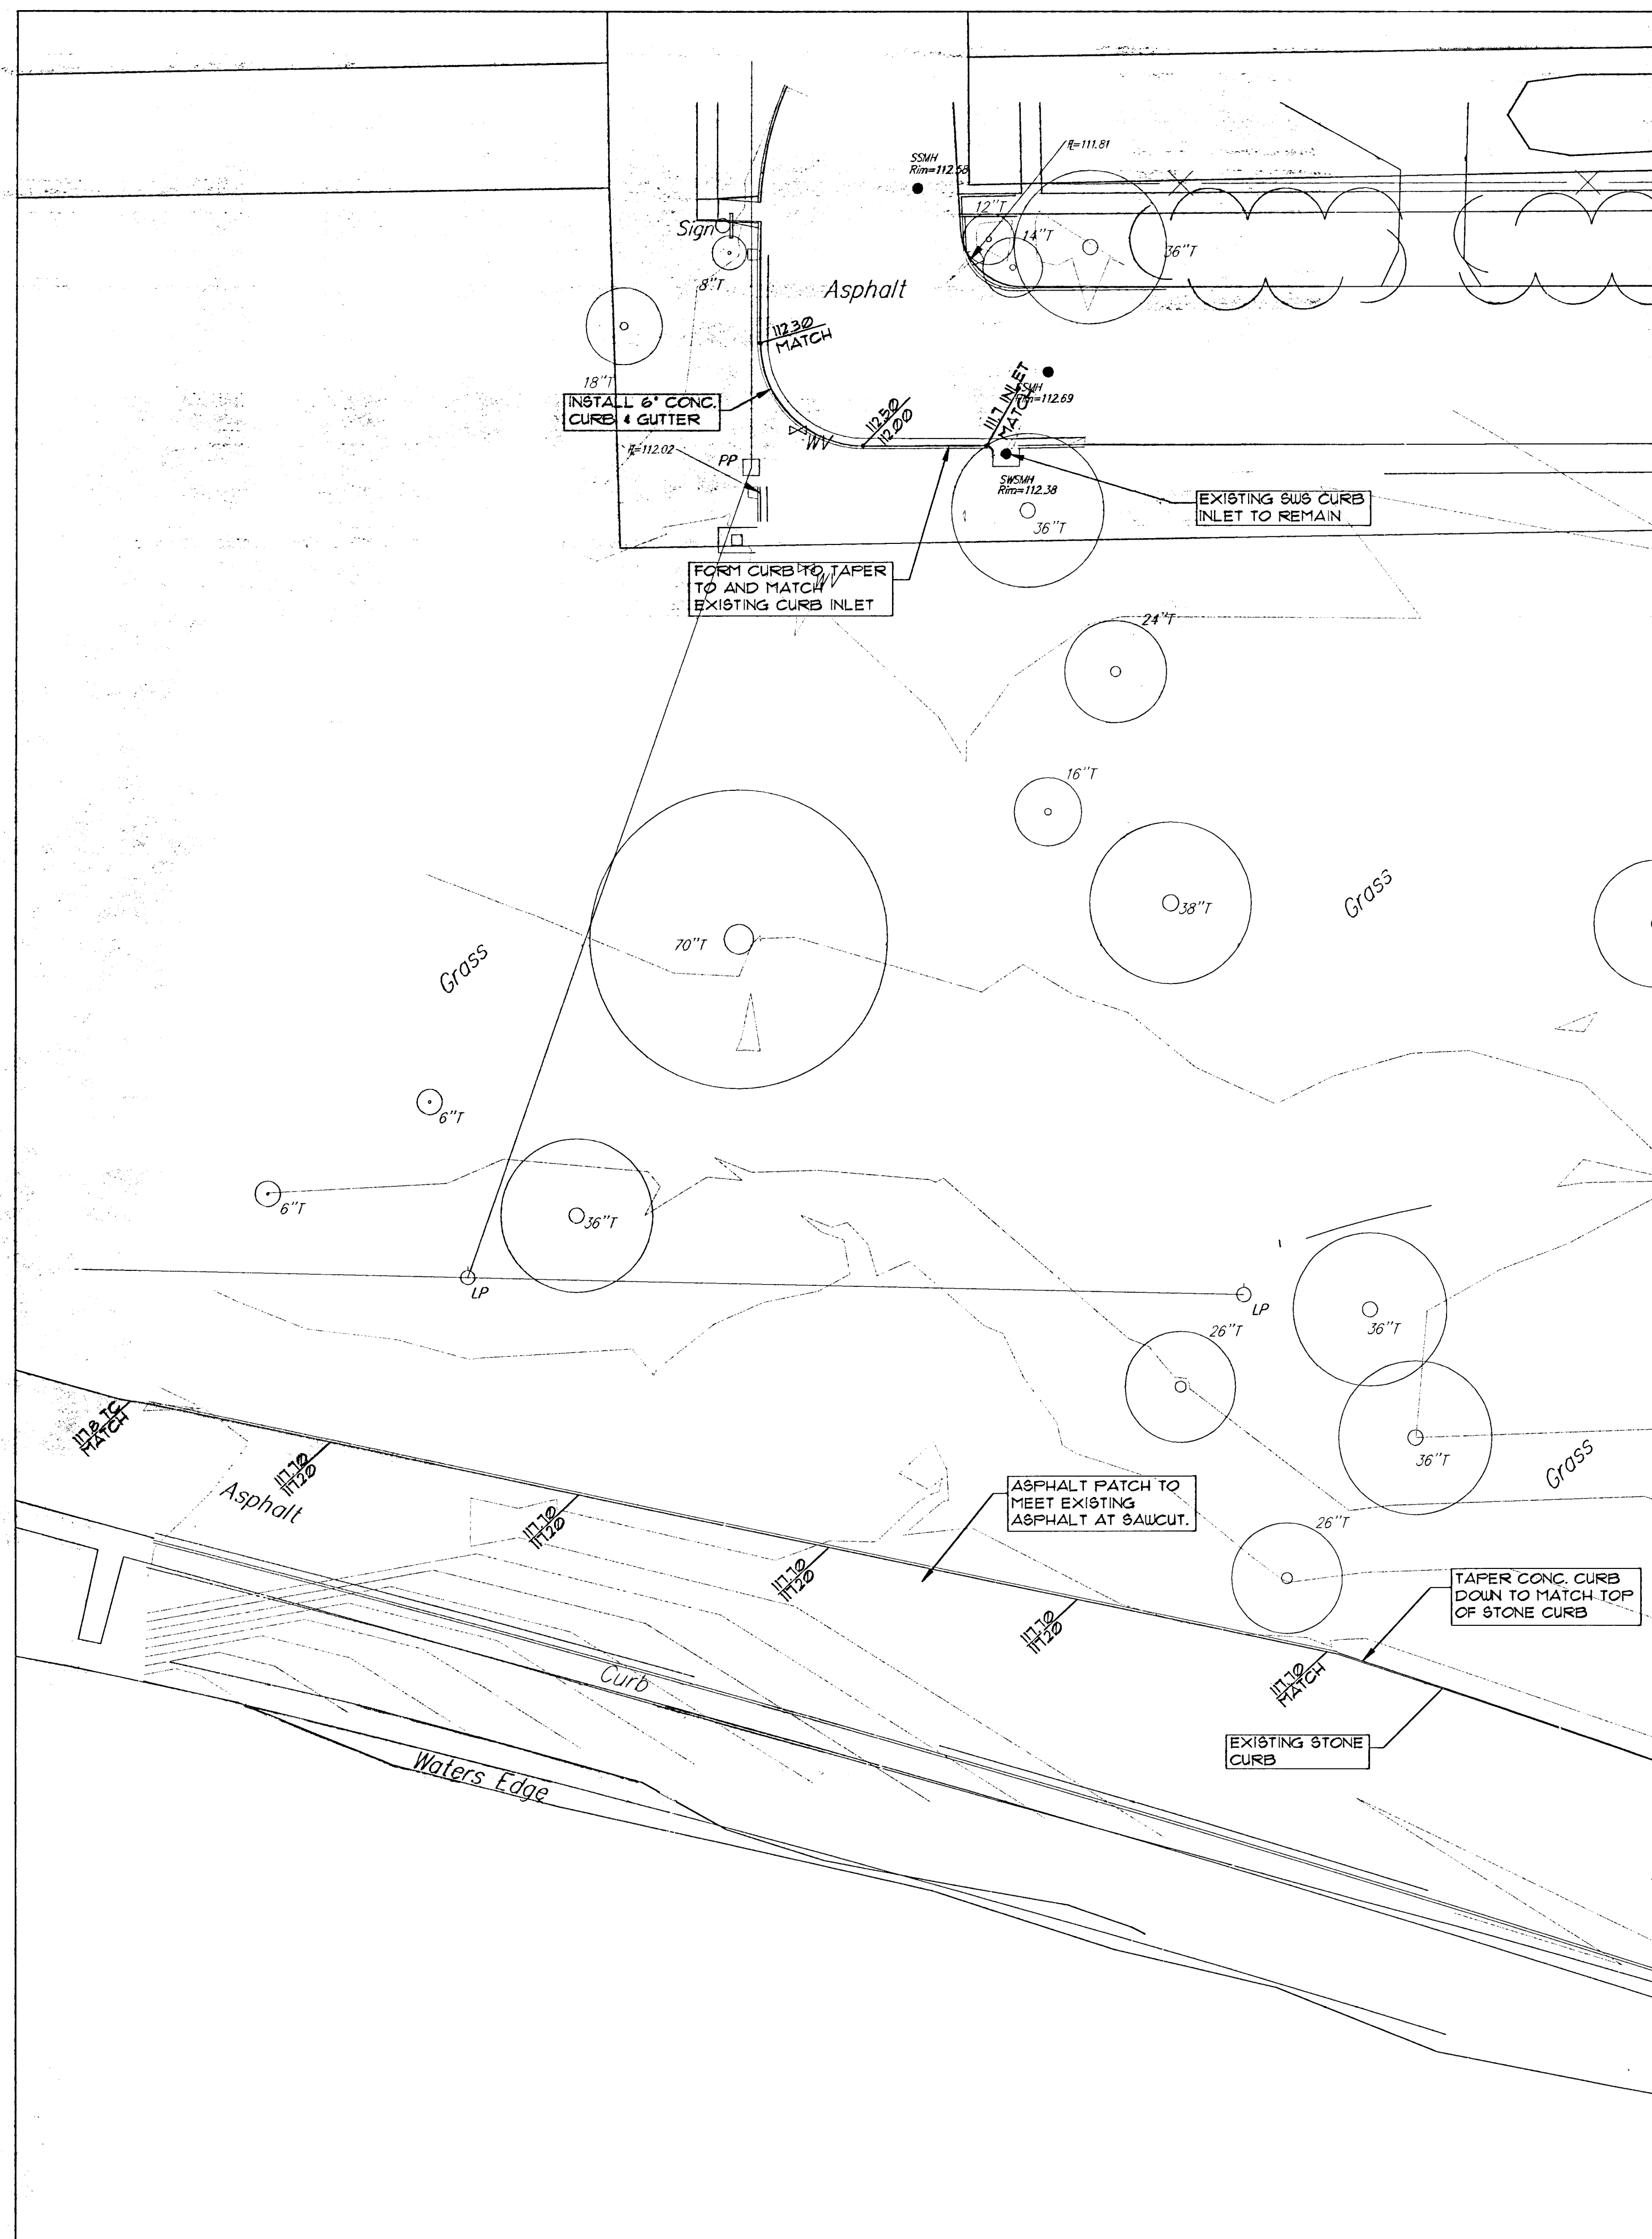


STREET REMOVAL GRADING PLAN

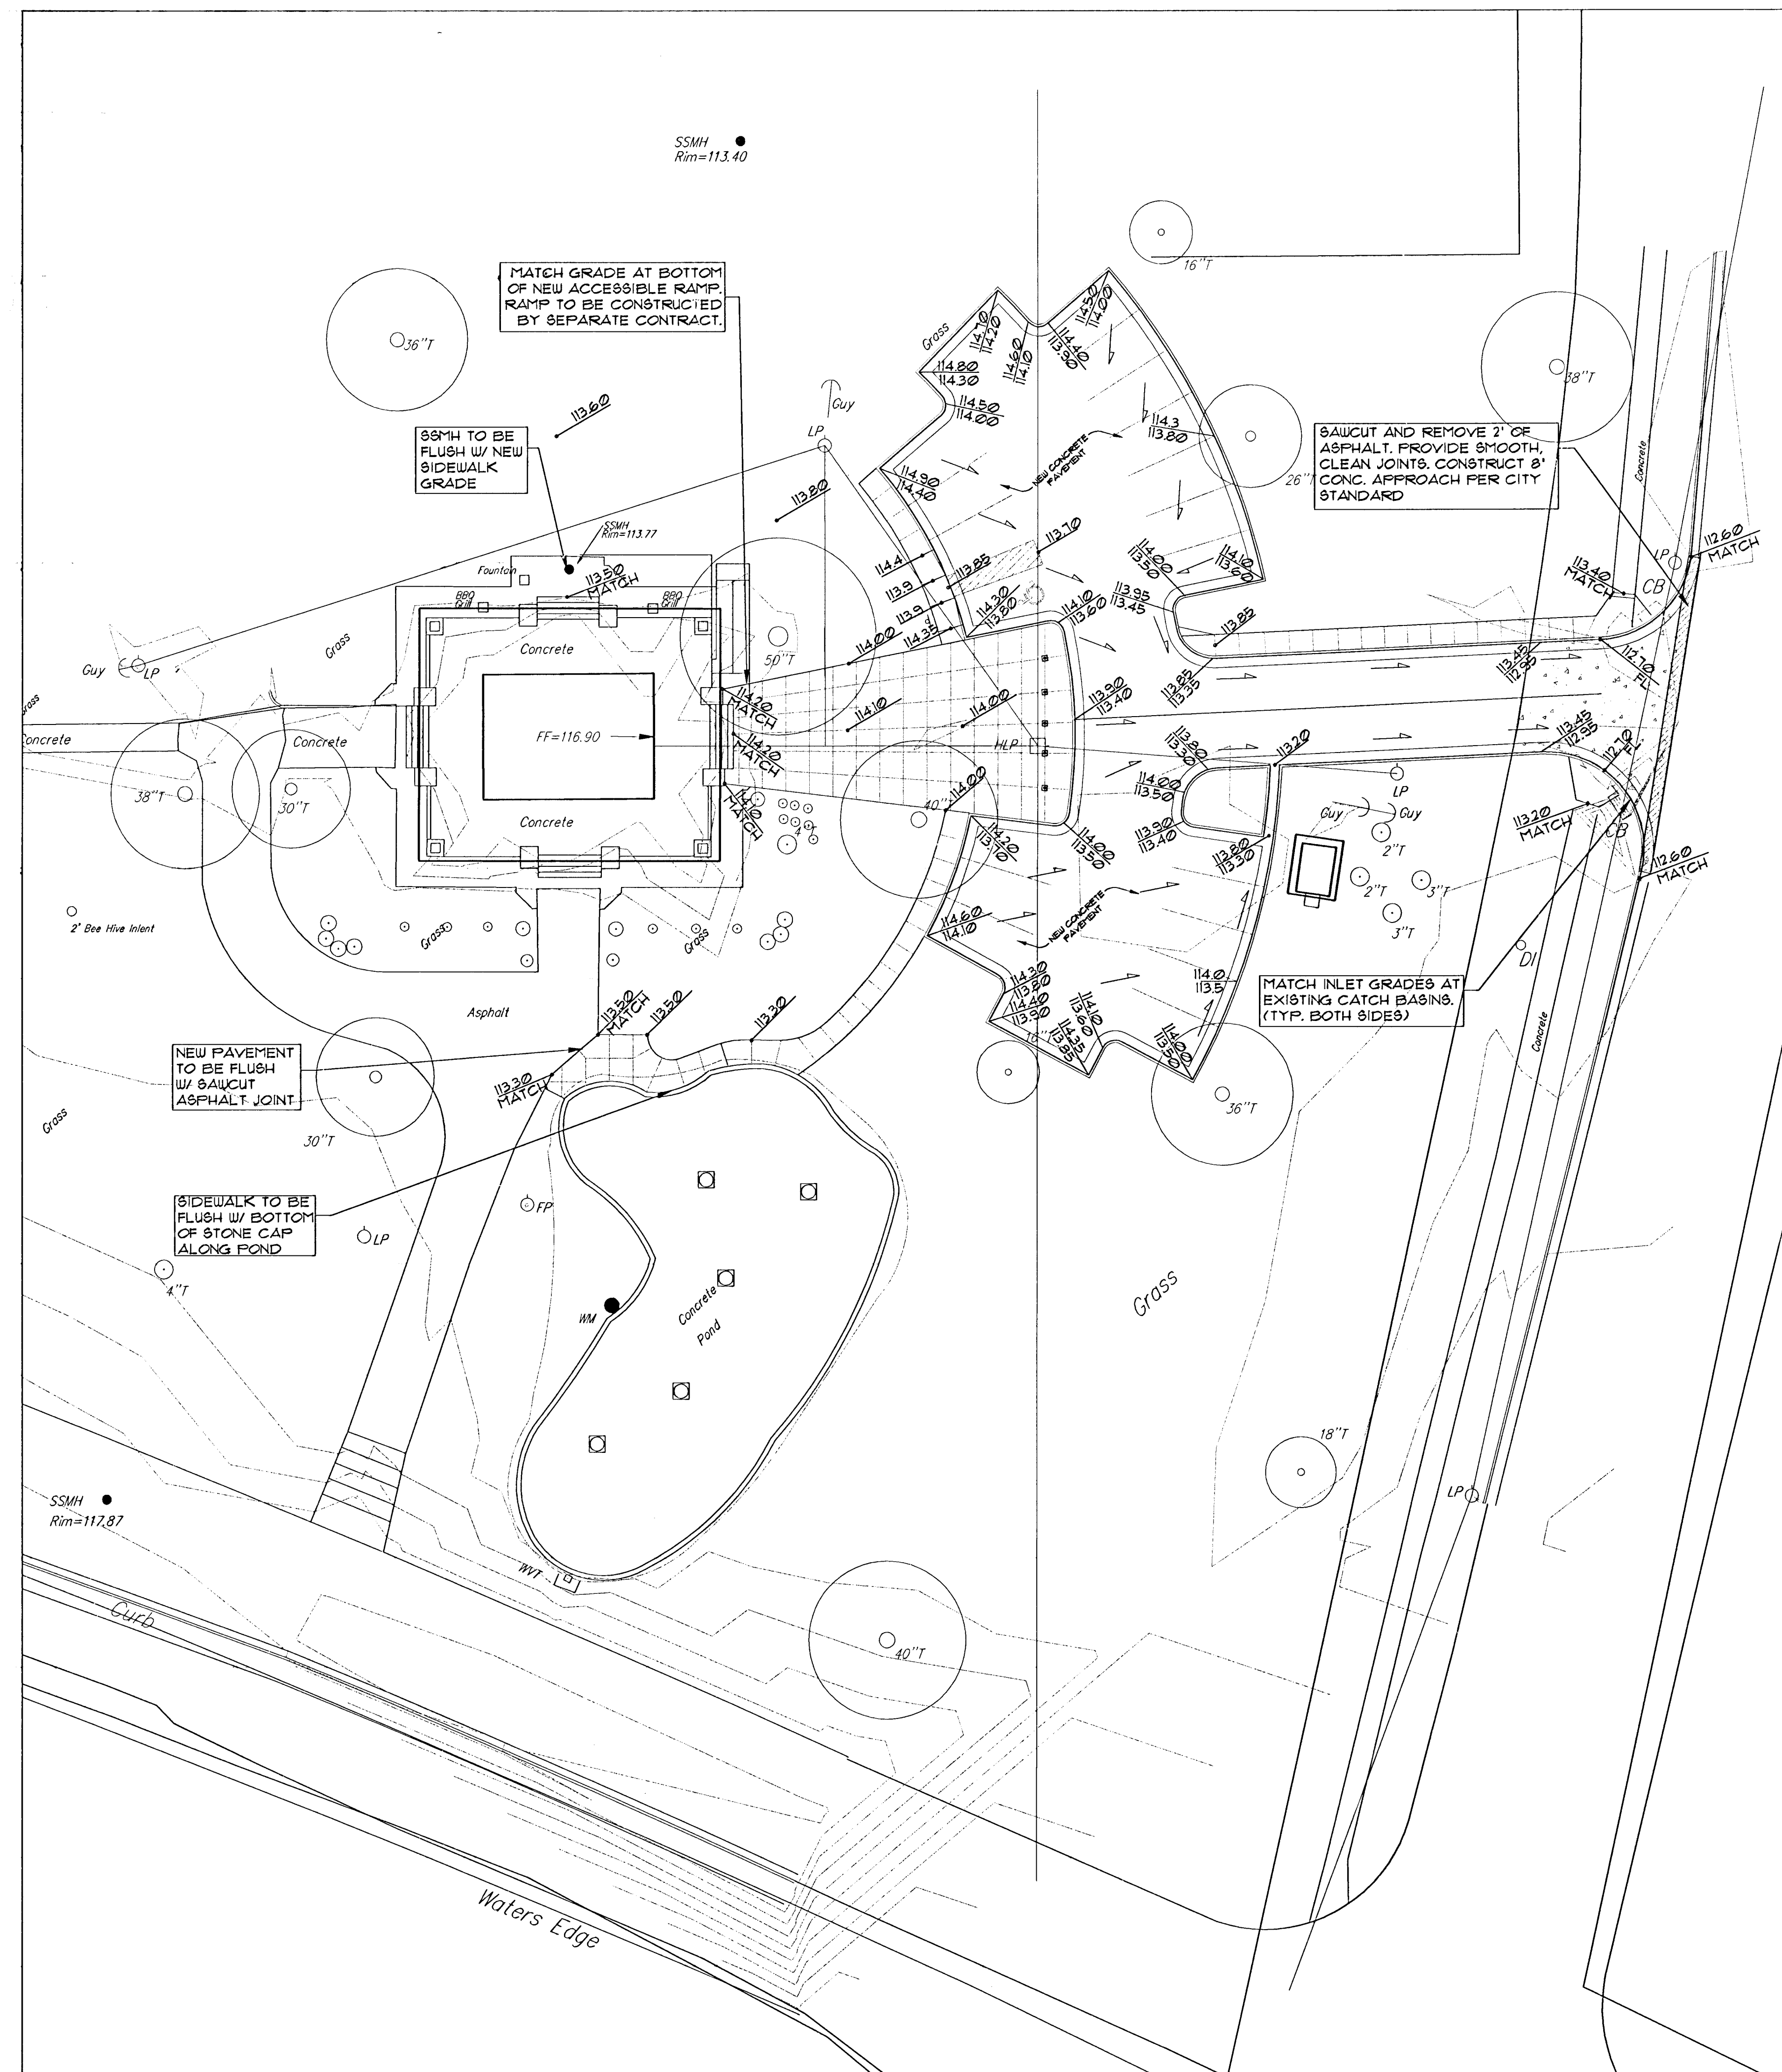

PARKING LOT GRADING

PARK VILLA GRADING AND DRAINAGE


SCALE: 1" = 20'-0"

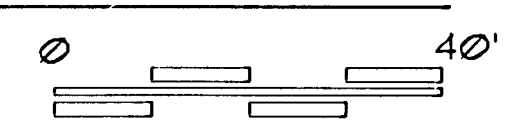

RIVERSIDE PARK SYSTEM Riverside Pavement Contract

Wichita, Kansas

KEY PLAN

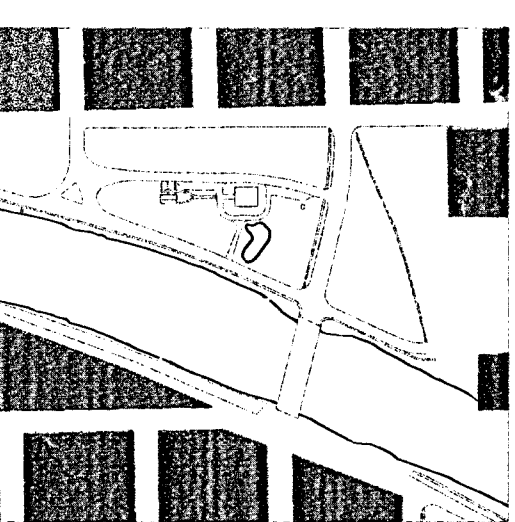

PARK VILLA

PRINTS ISSUED
MAY 3, 2002 - 50% REVIEW
JULY 1, 2002 - 85% REVIEW
SEPTEMBER 6, 2002 - FOR BID

WDM No. 00113
Drawn: BDT/ADM
Checked: PJM/NEW

Park Villa Grading and Drainage