


NIMS ROUNDABOUT Central Riverside Park

Wichita, Kansas

KEY PLAN

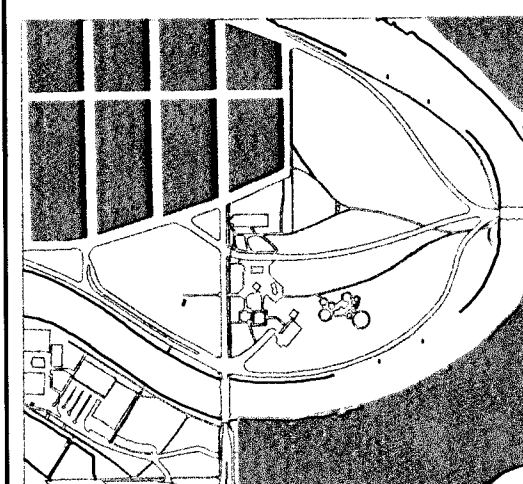

CENTRAL RIVERSIDE PARK


PRINTS ISSUED
August 20, 2002
November 6, 2002

Baughman No. 00-08-E798
drawn: STAFF
checked: STAFF

NIMS STREET ROUNDABOUT -- GRADING PLAN

SECTION THREE
6 of 22

Copyright 2002 Wilson Darrell Mann P.A.

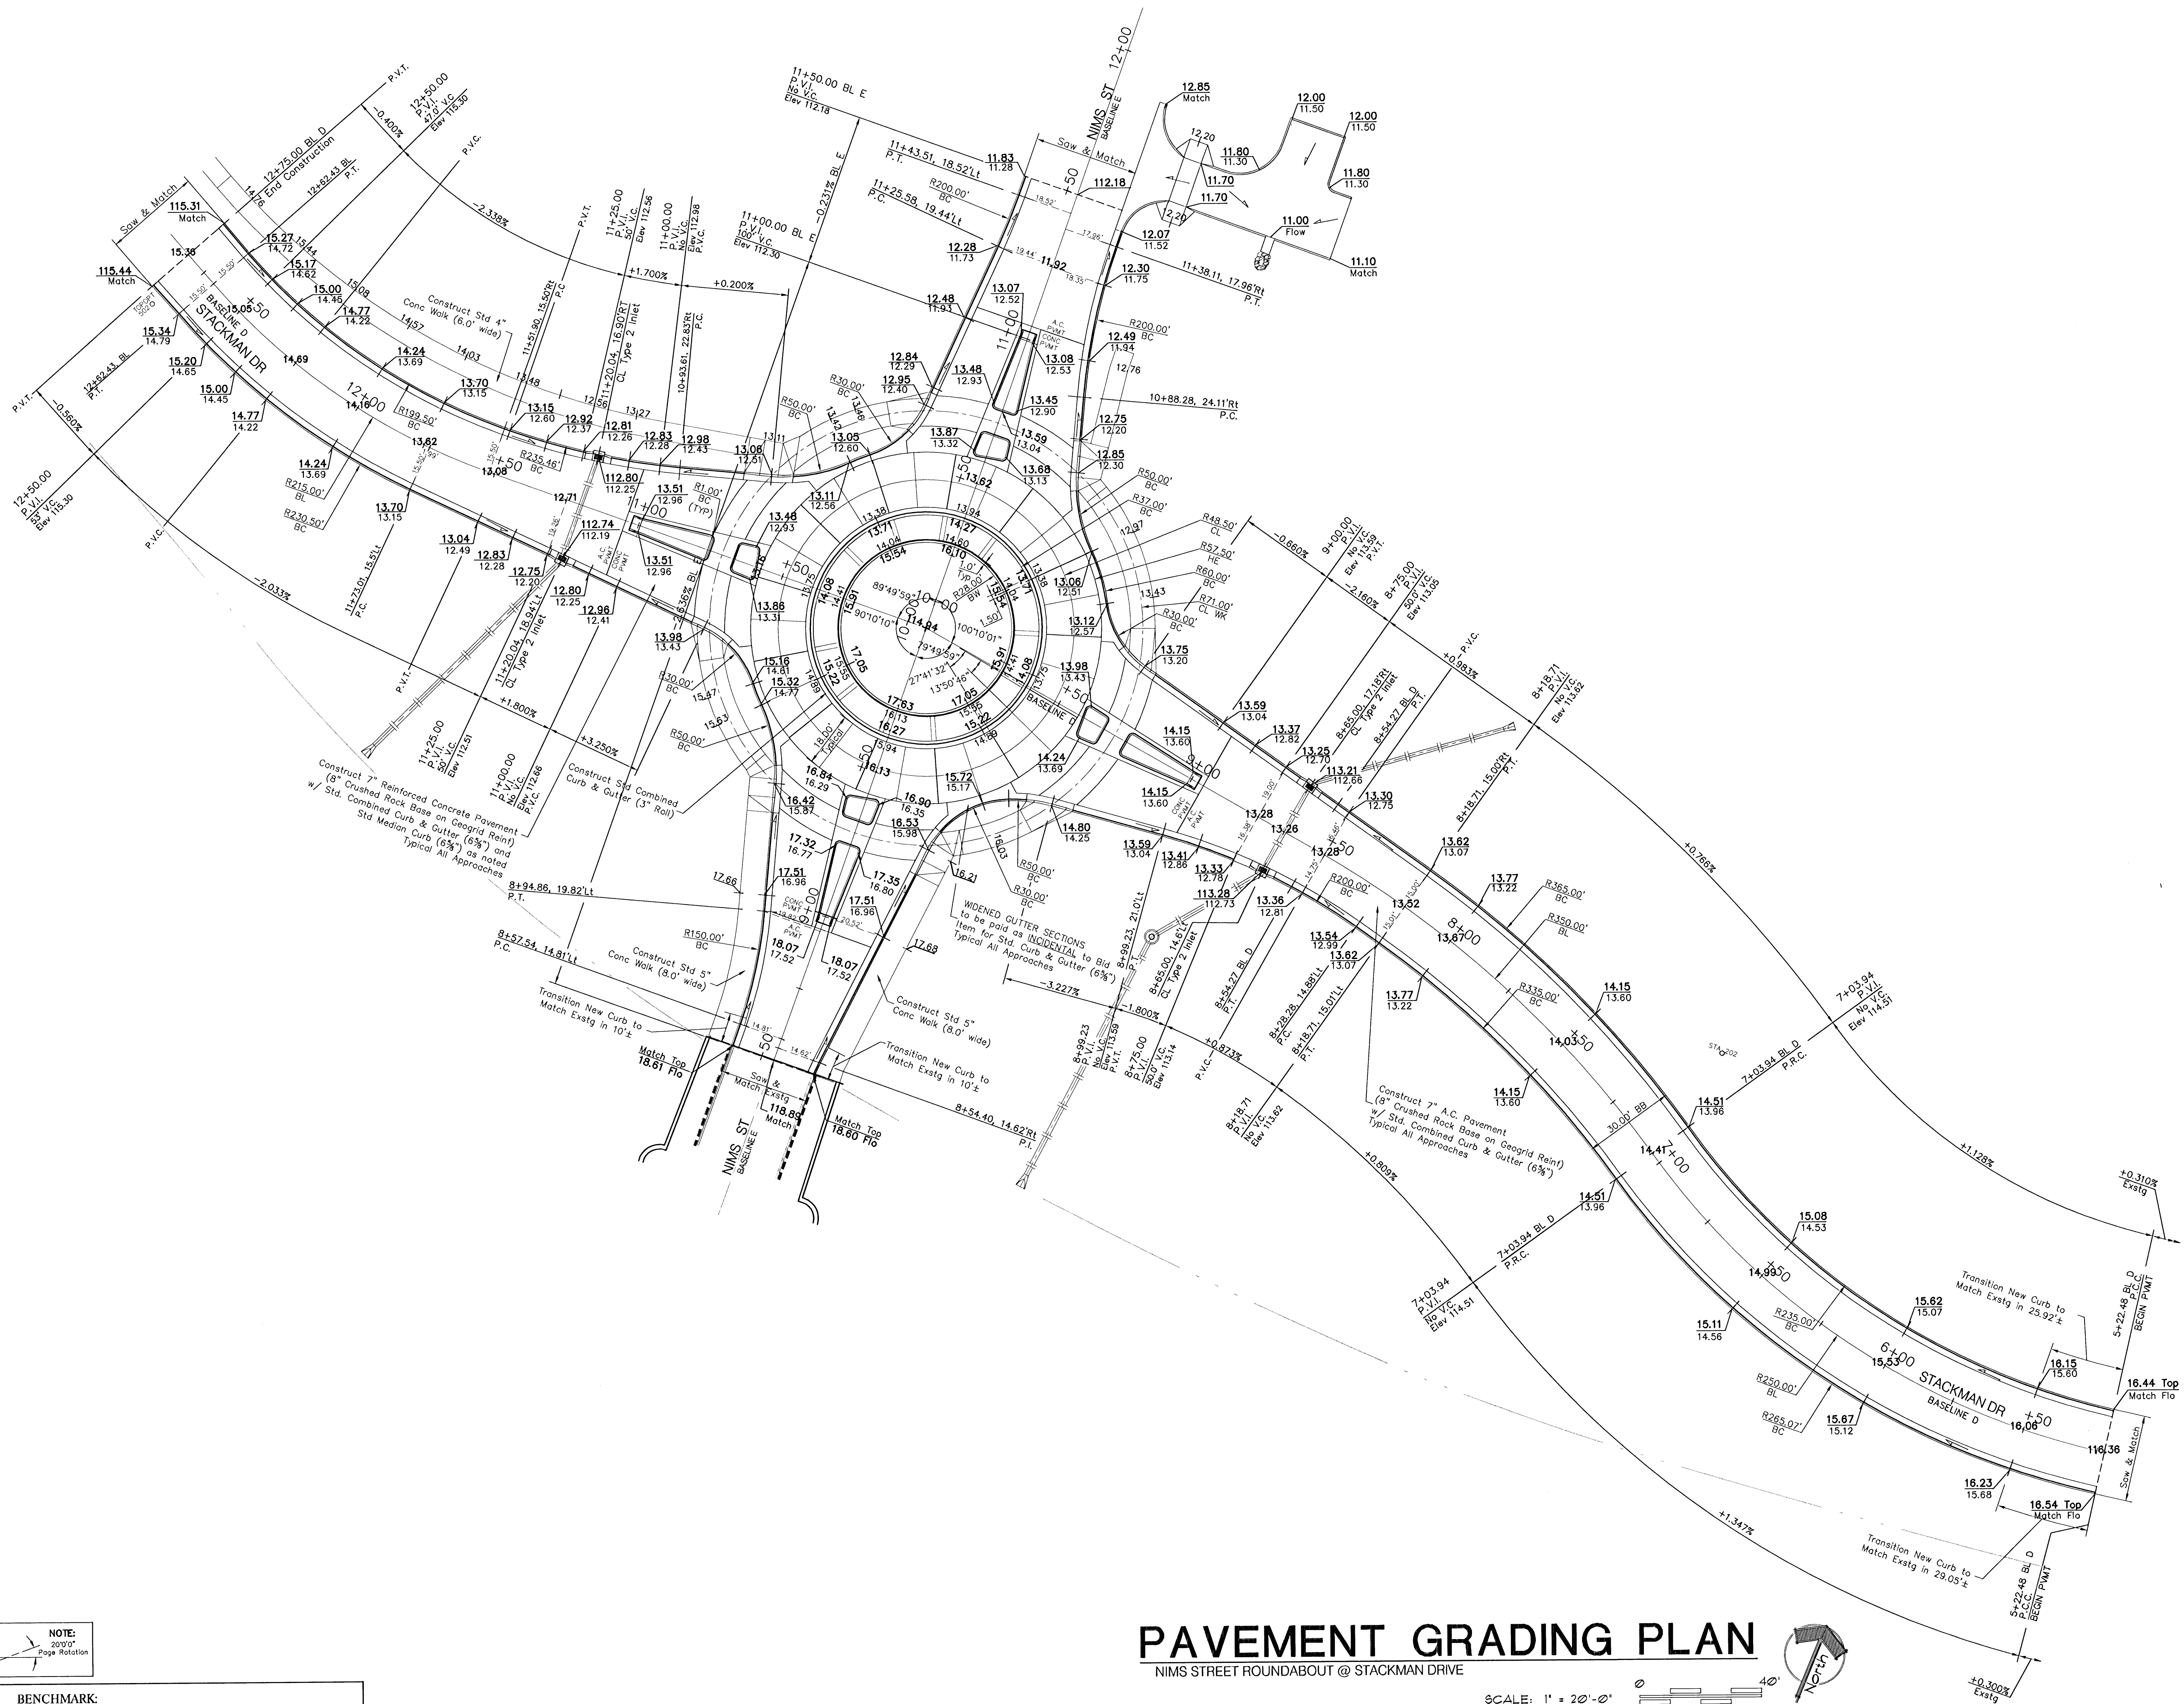

NOTE:
20'0"0" Page Rotation

BENCHMARK:
BM #1 - City of Wichita Bench Mark Disc on the Sidewalk at the North West Corner of the Murdock Bridge.
Elev. = 123.93 (City Datum)

PAVEMENT GRADING PLAN

NIMS STREET ROUNDABOUT @ STACKMAN DRIVE

SCALE: 1" = 20'-0"

