


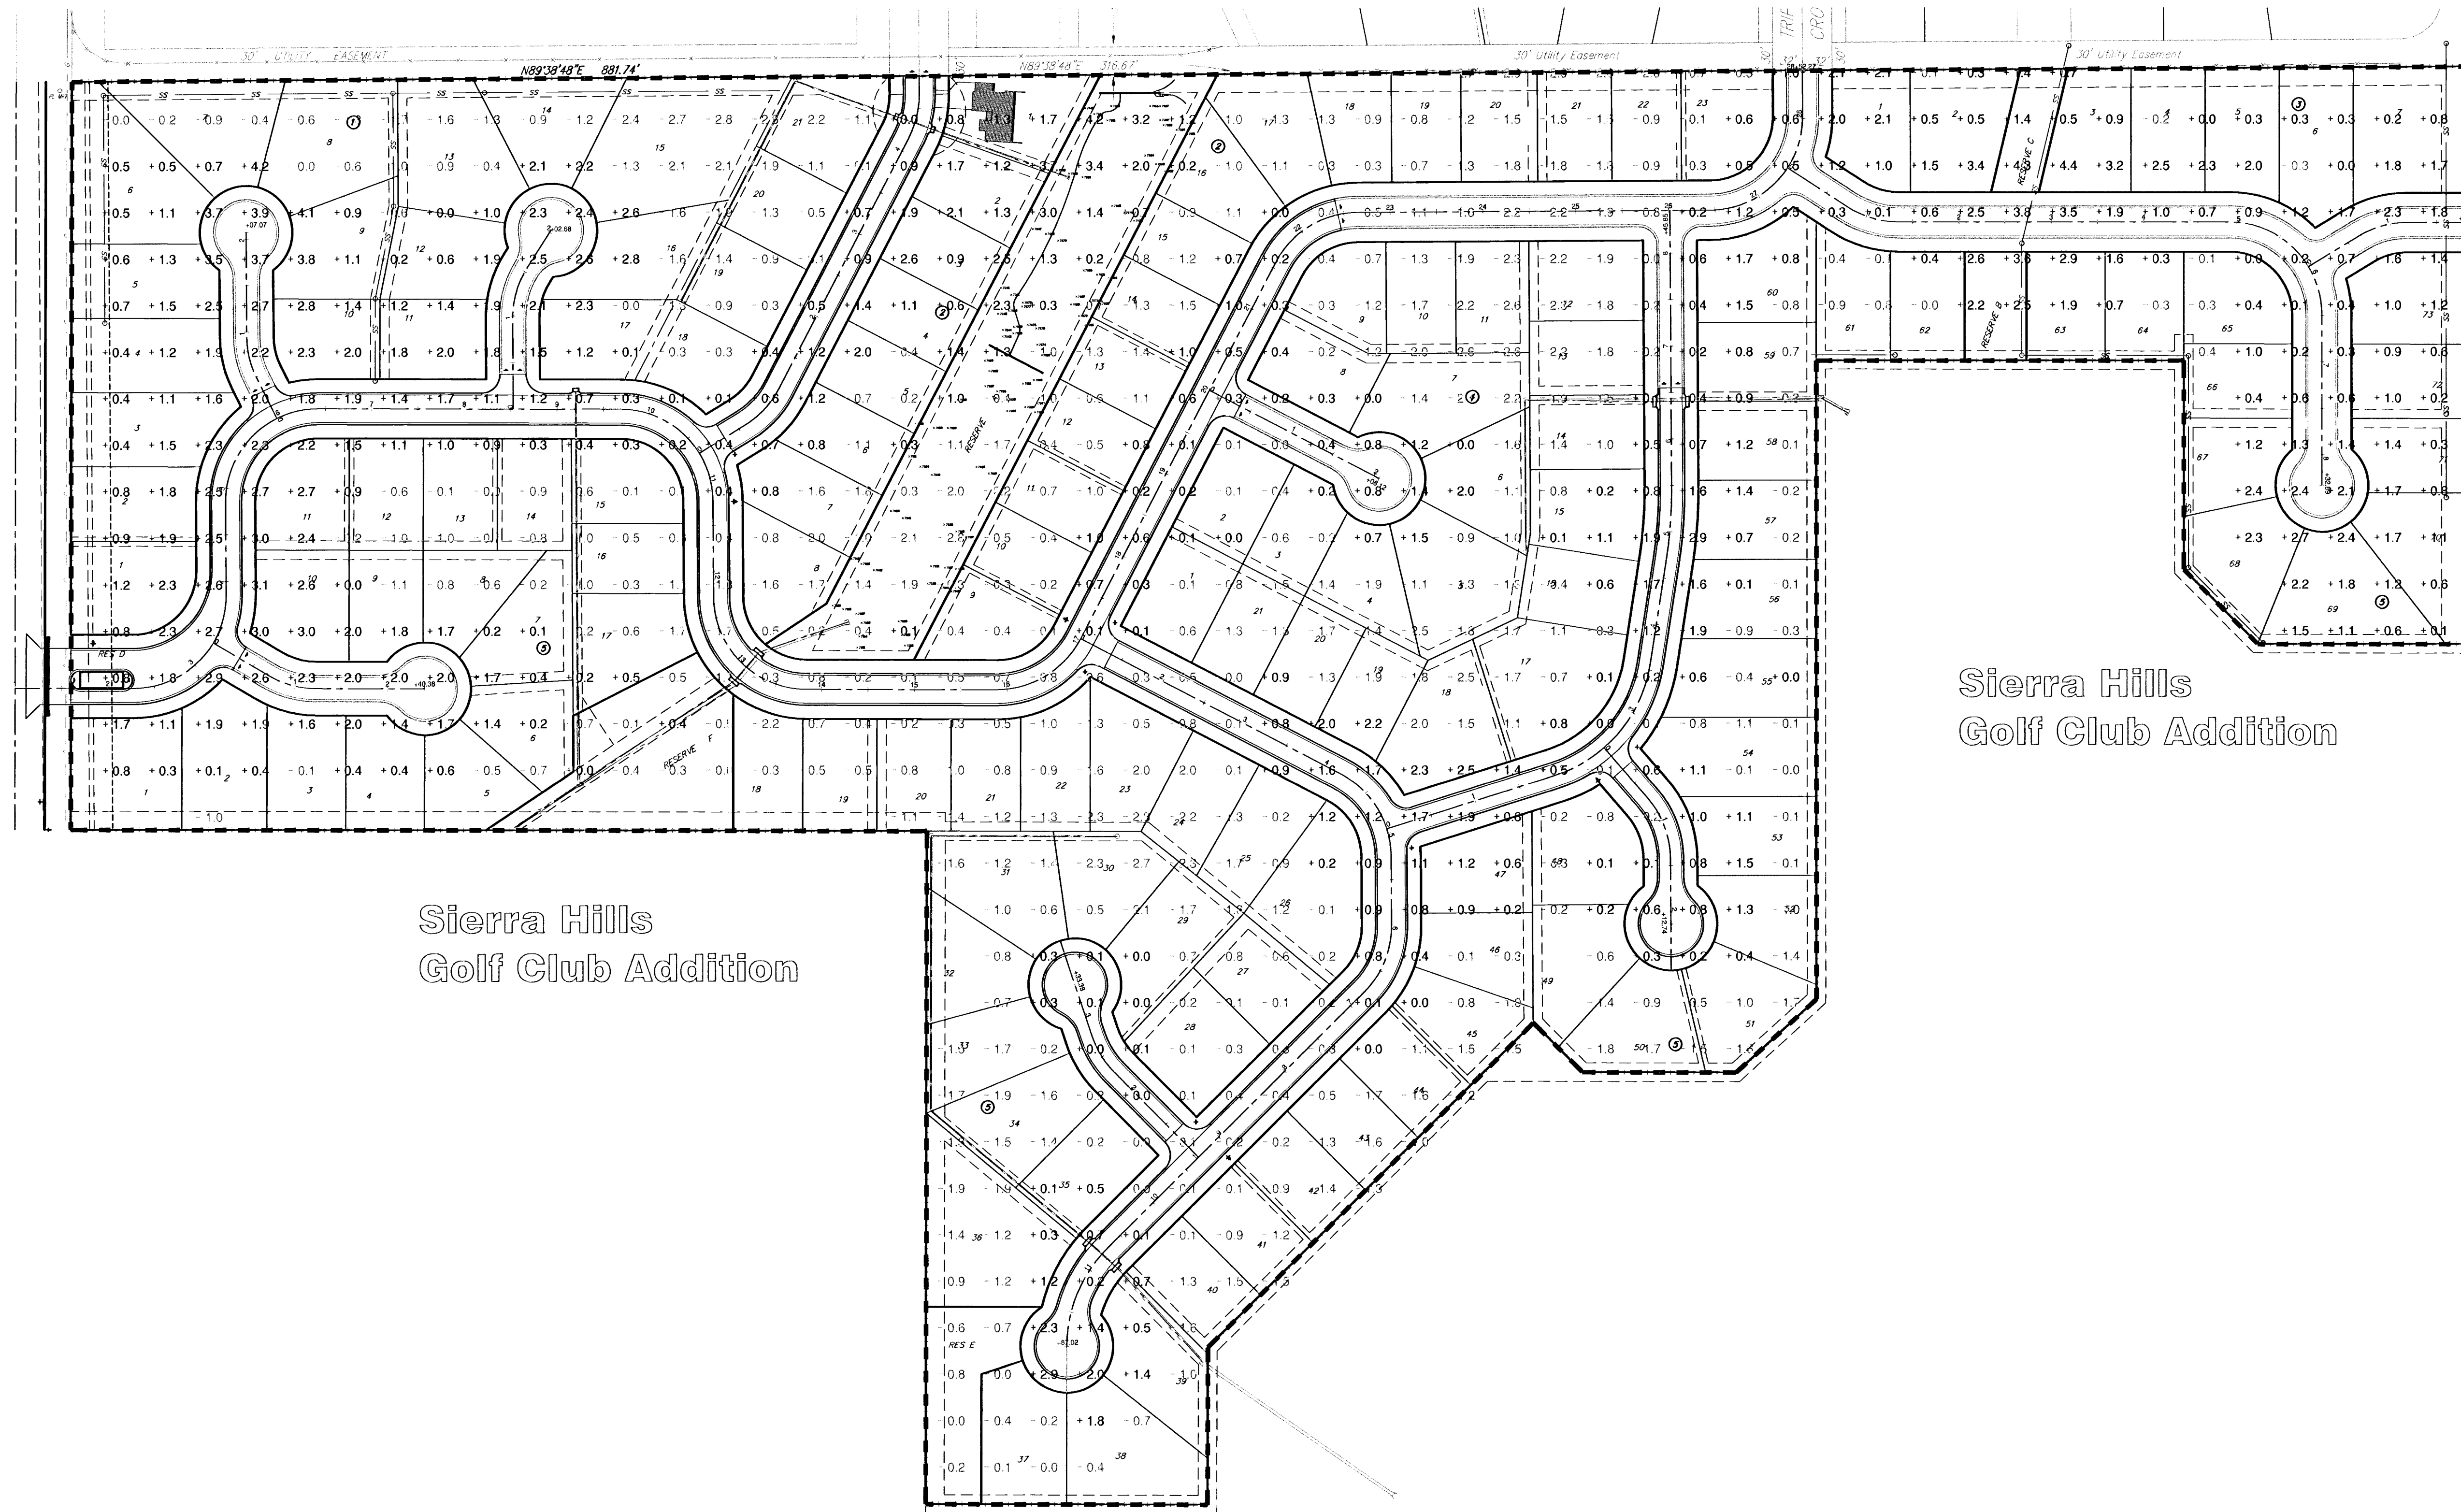


Sierra Hills
Golf Club Addition

Sierra Hills
Golf Club Addition

SITE EARTHWORK TOTALS	
FILL	49000 YDS
CUT	39000 YDS
TOTAL	10000 YDS FILL

TOTALS DO NOT INCLUDE PONDS

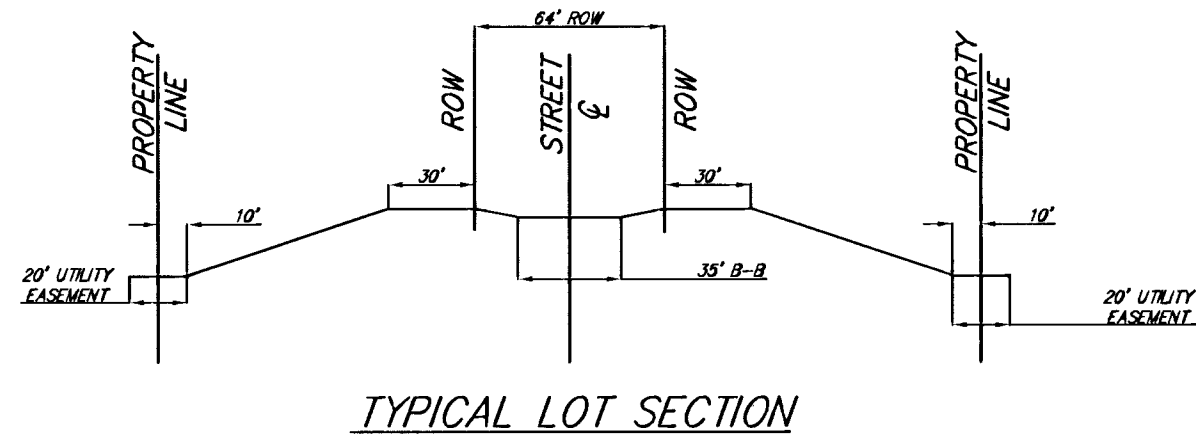

WASTE EXCESS CUT AS INDICATED.
MATCH PROPOSED GRADING TO EASEMENT GRADING DONE WITH SANITARY SEWER PROJECT #
SEED, FERTILIZE AND MULCH DISTURBED LOTS BETWEEN RIGHT-OF-WAY AND REAR-YARD UTILITY EASEMENTS.



Scale: 1" = 150'
■■■■ CONSTRUCTION LIMITS

Sierra Hills Addition
Site Grading Plan
WICHITA, KANSAS

Ruggles & Bohm, P.A.

Engineering, Surveying, Land Planning

924 North Main
Wichita, Kansas 67203
www.rbkansas.com

(316) 264-8008

(316) 264-4621 fax

E-mail: info@rbkansas.com

DESIGN

CMB

DRAWN

EJG

REVIEW

UTILITY

DRAWING FILE

Paving Details [Site Grading 01]

PROJECT NUMBER

472-83703

DATE

Apr. 10, 2003

SHEET

34

OF

69