



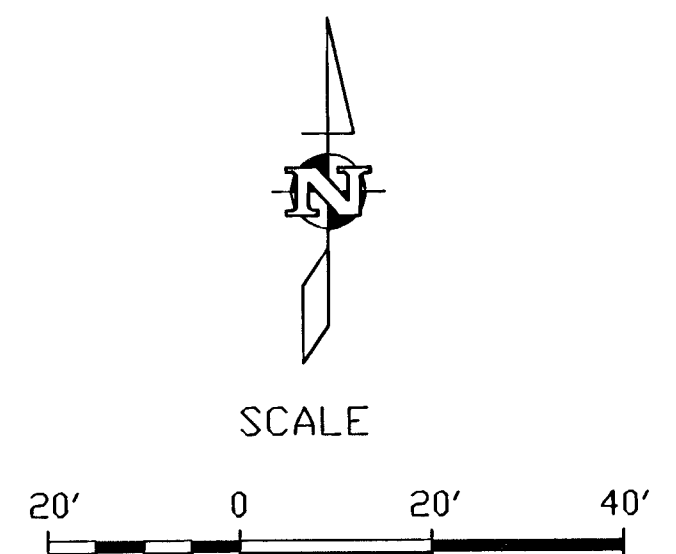

----- Construction Limits

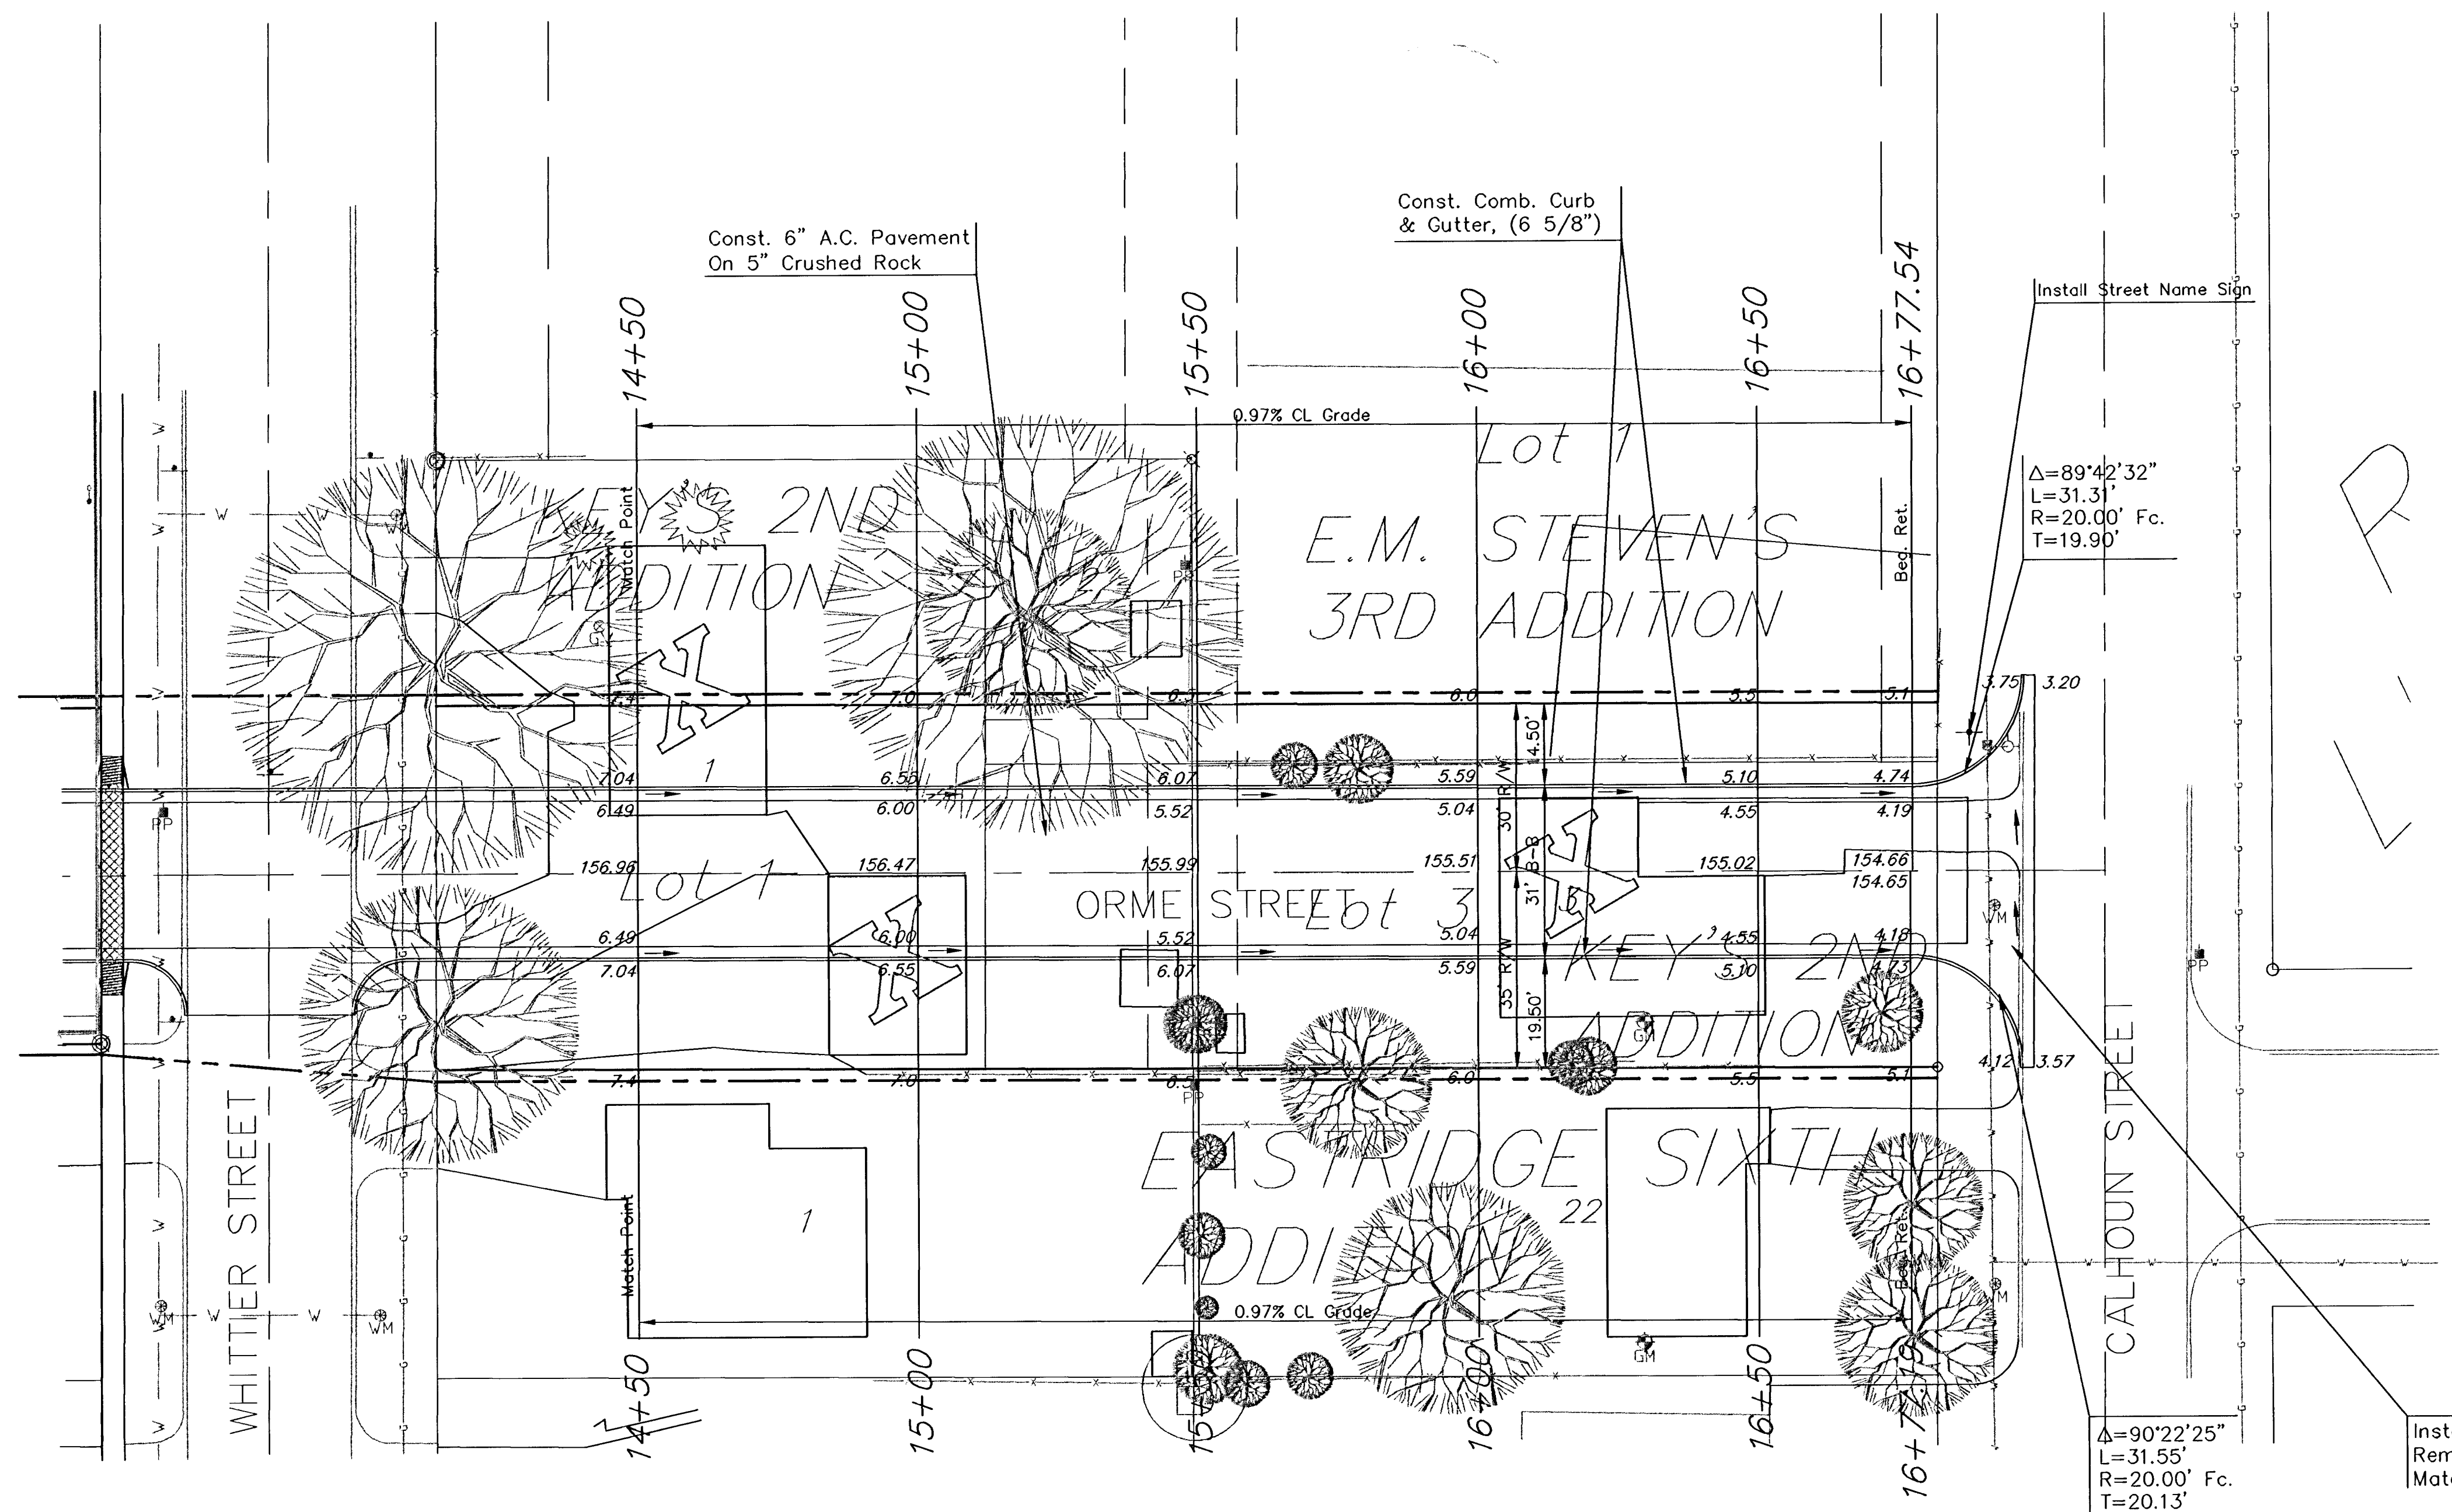

 AM CONSULTING Inc. 142 N. Emporia 316/285-2870 Wichita, KS 67202 fax: 316/285-2839	PROJECT NUMBER		AM NO.	ORME ST. PAVING PLANS		SHEET	
	DESIGN my	DRAWN mp	FILE 00102-4	DATE 8/23/02	SCALE 1"=20'	SEGMENT TWO WICHITA, KANSAS	6
							OF 27
						REVISION 8/27/03	