
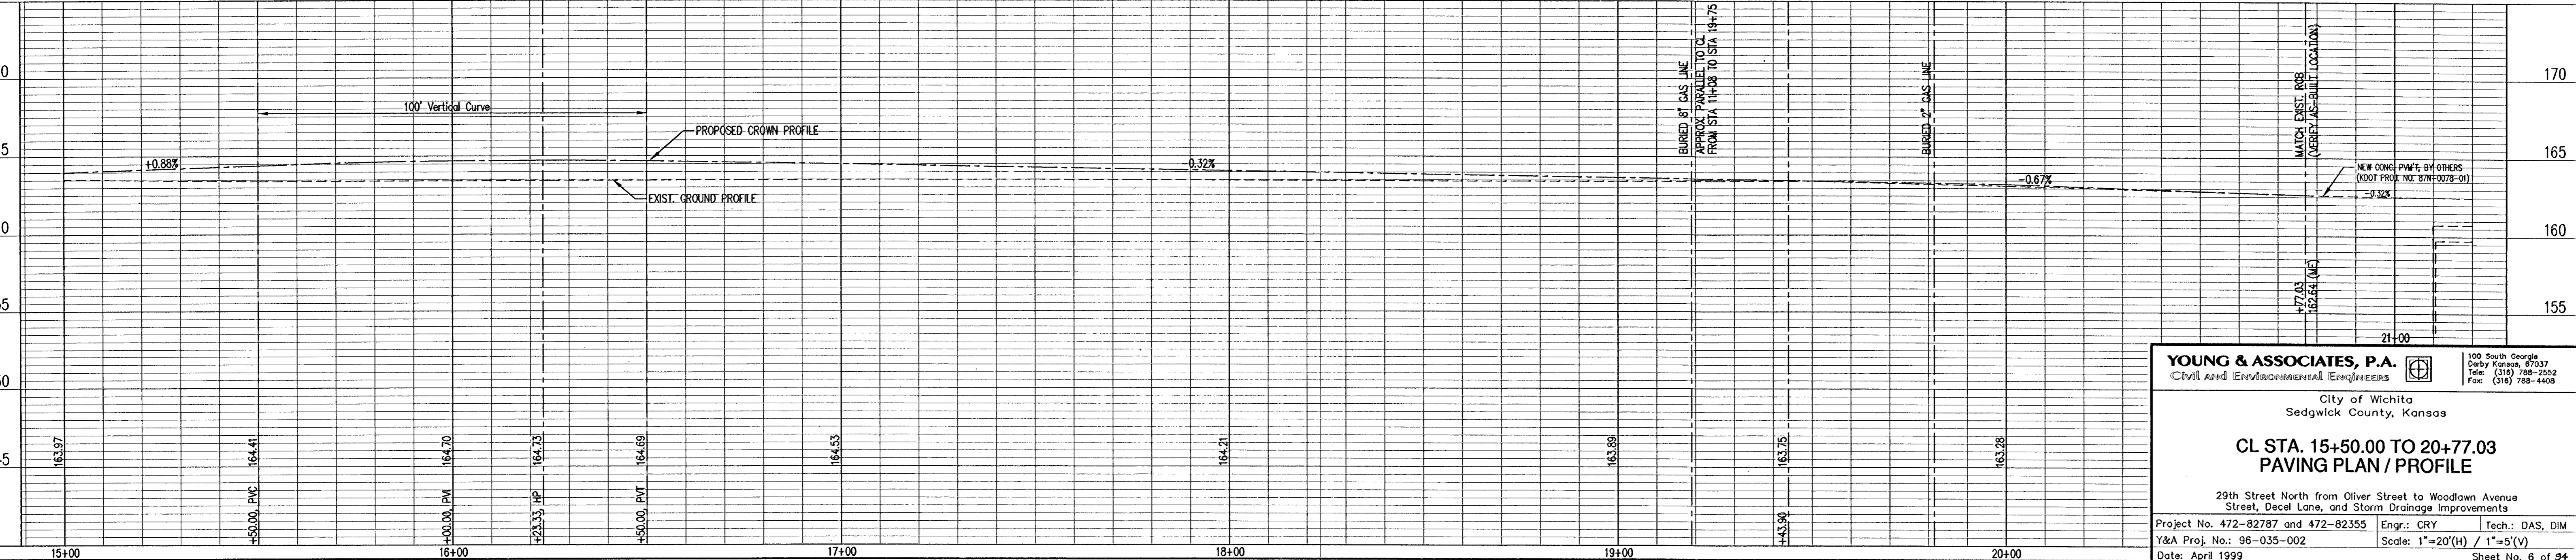
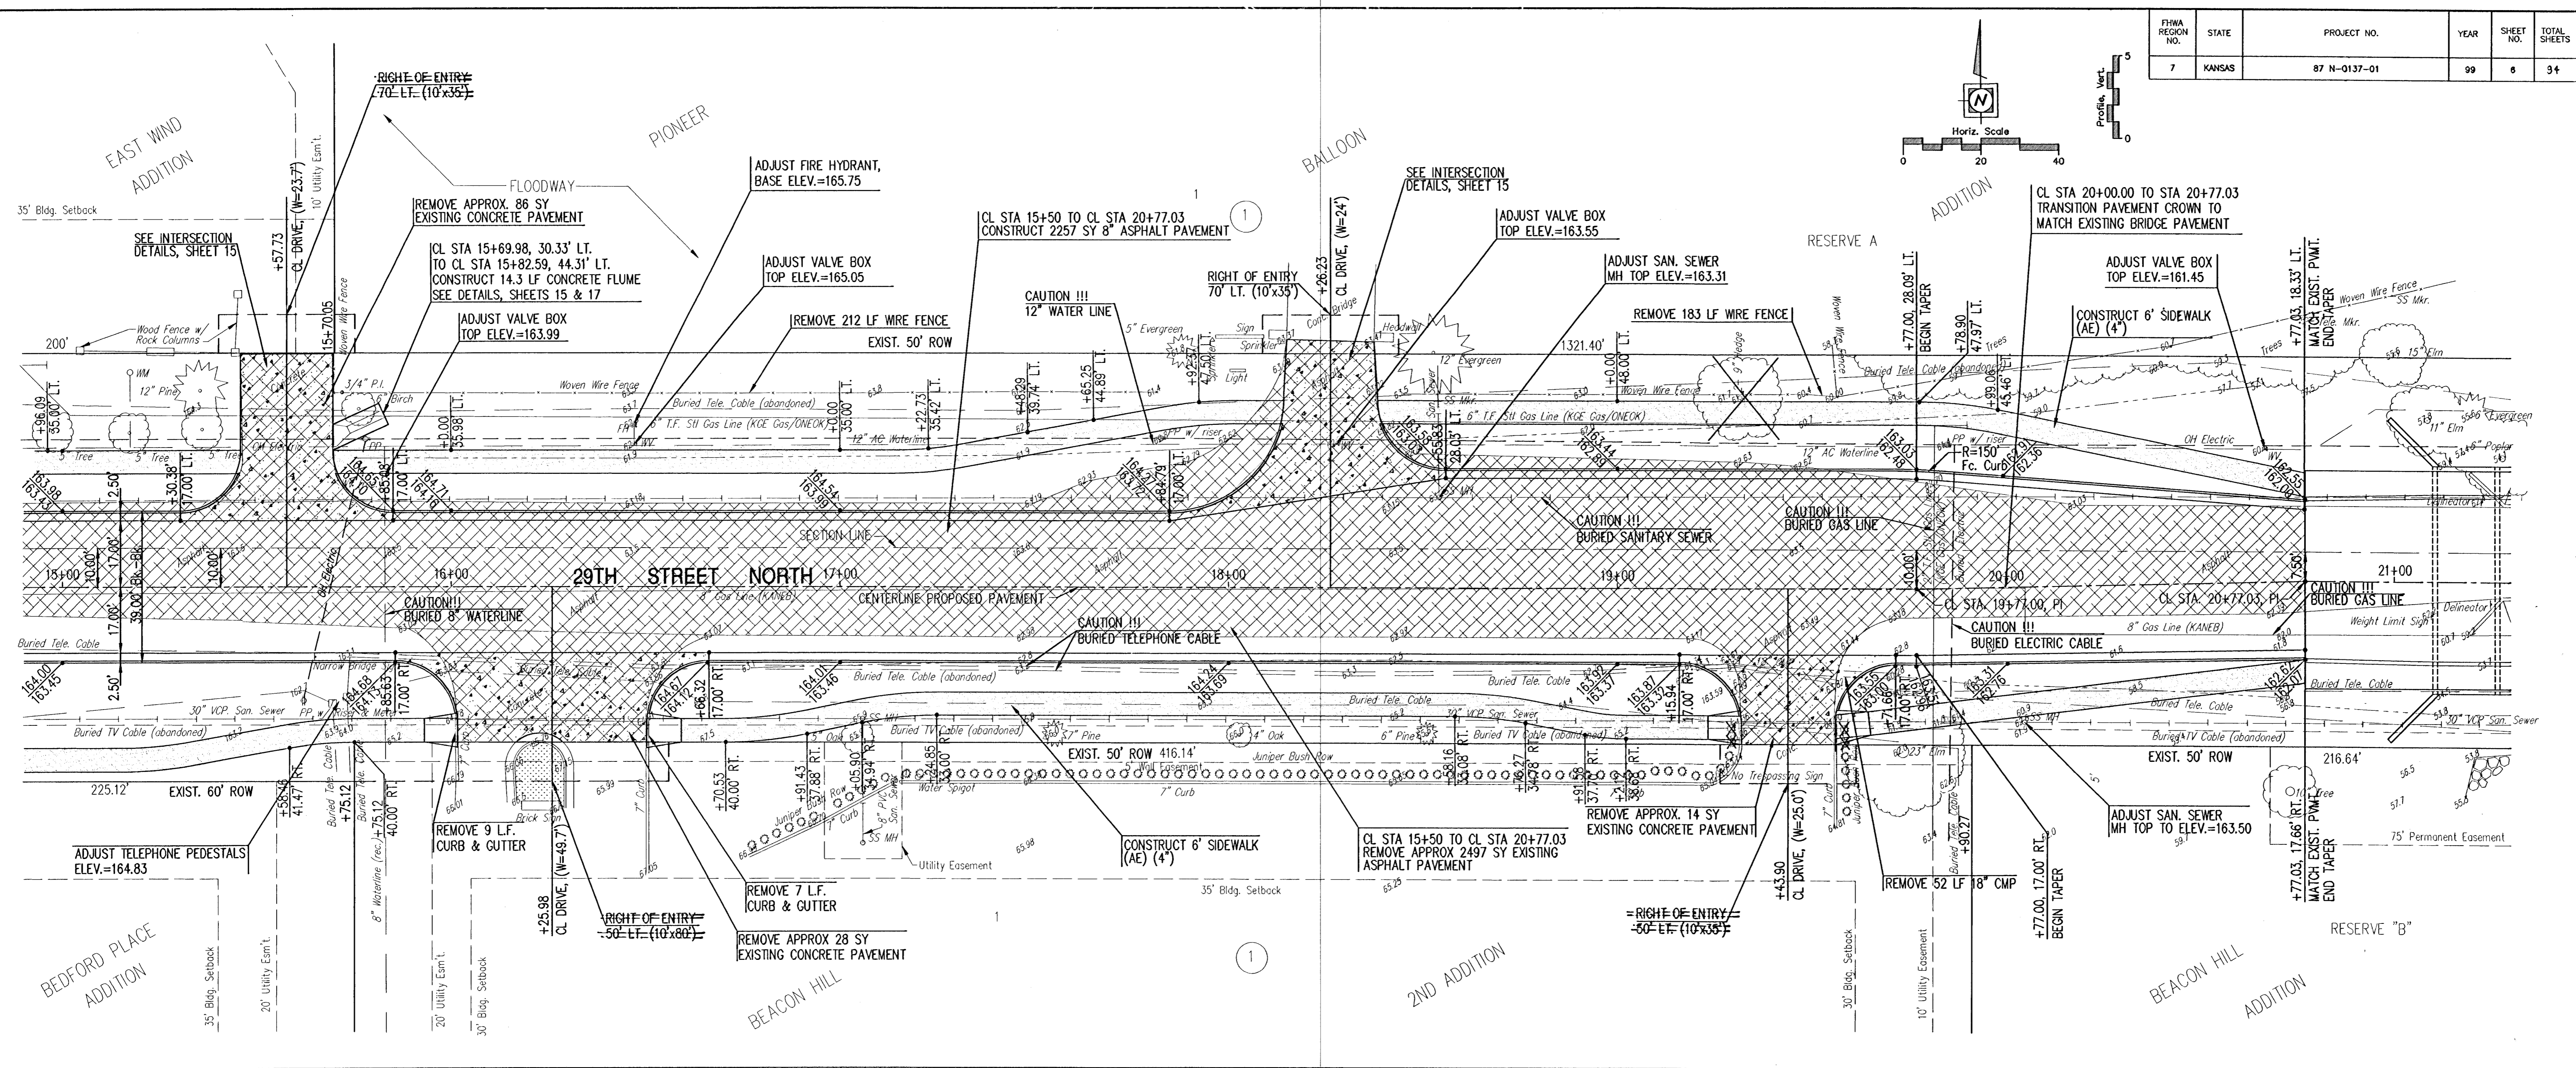


FHWA REGION NO.	STATE	PROJECT NO.	YEAR	SHEET NO.	TOTAL SHEETS
7	KANSAS	87 N-0137-01	99	6	34

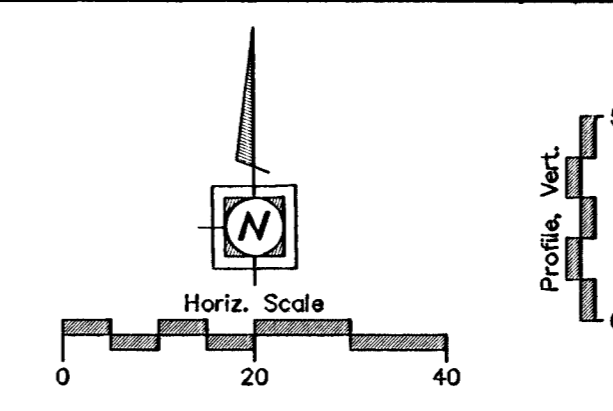

YOUNG & ASSOCIATES, P.A.
 CIVIL AND ENVIRONMENTAL ENGINEERS
 100 South George
 Derby Kansas, 67037
 Tel: (316) 788-2552
 Fax: (316) 788-4408

City of Wichita
 Sedgewick County, Kansas

**CL STA. 15+50.00 TO 20+77.03
 PAVING PLAN / PROFILE**

29th Street North from Oliver Street to Woodlawn Avenue
 Street, Decal Lane, and Storm Drainage Improvements

Project No. 472-82787 and 472-82355 Engr.: CRY Tech.: DAS, DIM
 Y&A Proj. No.: 96-035-002 Scale: 1"=20'(H) / 1"=5'(V)
 Date: April 1999 Sheet No. 6 of 34

FILE: PAVPP2.dwg PLOT: 4-8-99 A:ADMIN 1/4 SCALE: 1"=20'