
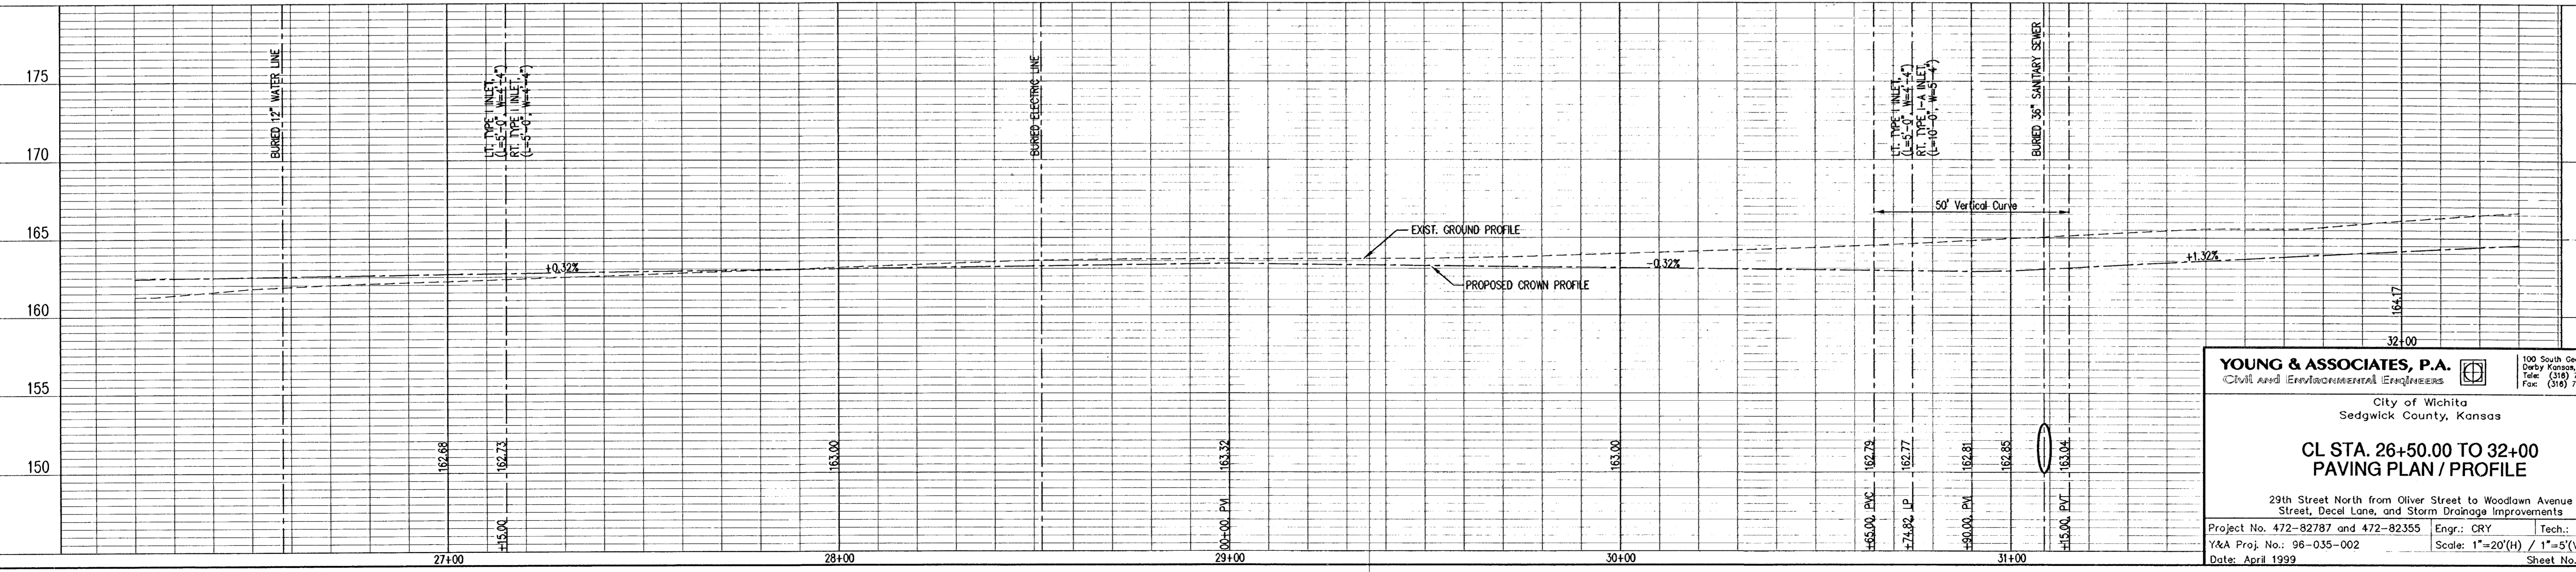


FHWA REGION NO.	STATE	PROJECT NO.	YEAR	SHEET NO.	TOTAL SHEETS
7	KANSAS	87 N-0137-01	99	8	94

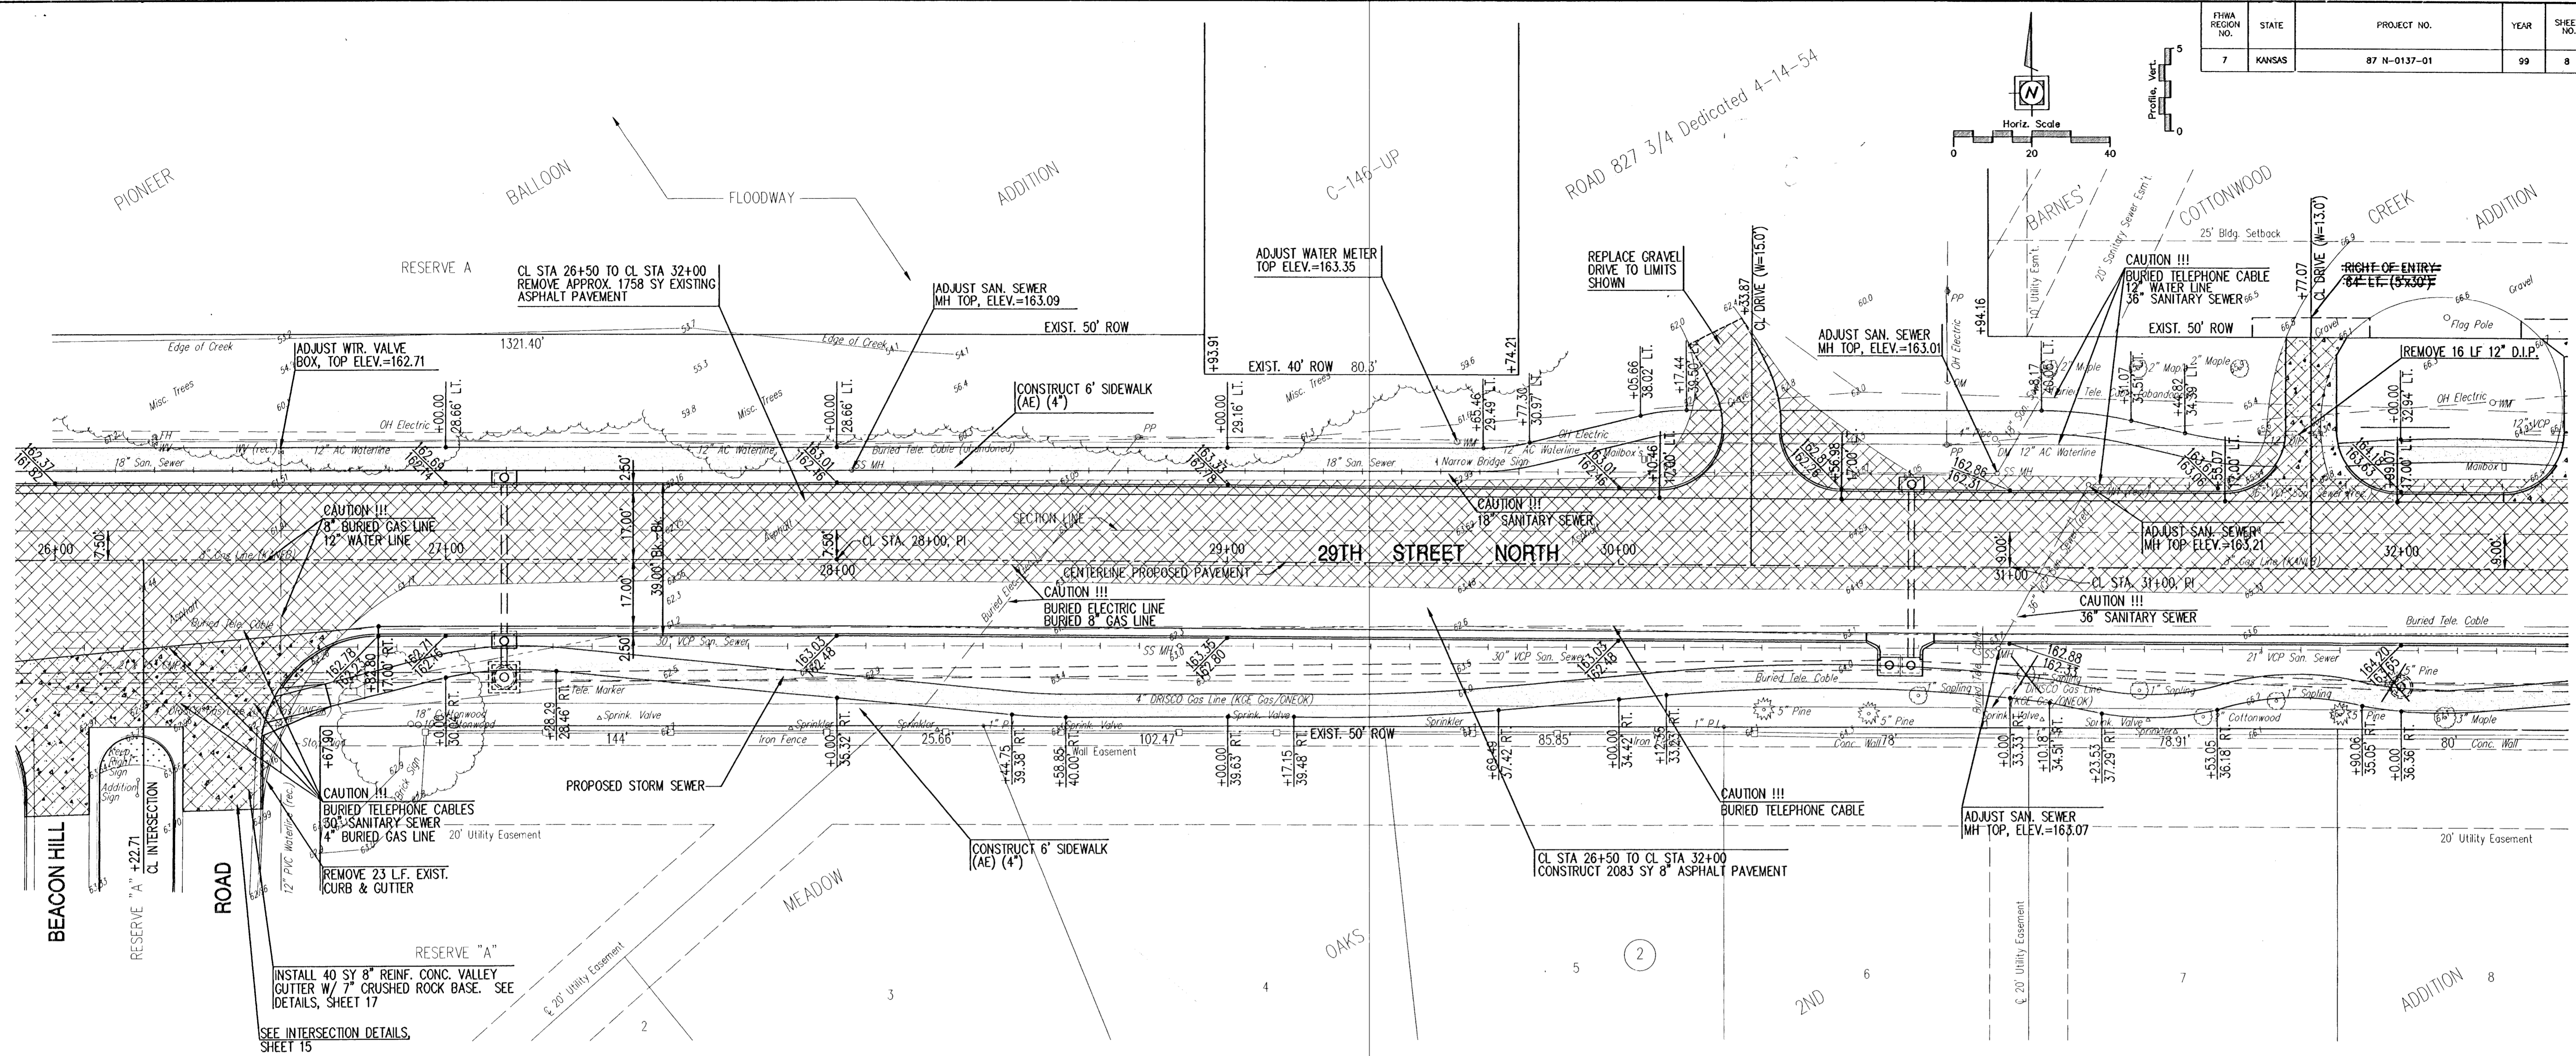

**YOUNG & ASSOCIATES, P.A.**  
 Civil and Environmental Engineers  
 100 South Georgia  
 Derby, Kansas 67037  
 Tel: (316) 788-2552  
 Fax: (316) 788-4408

City of Wichita  
 Sedgwick County, Kansas

**CL STA. 26+50.00 TO 32+00  
 PAVING PLAN / PROFILE**

29th Street North from Oliver Street to Woodland Avenue  
 Street, Decal Lane, and Storm Drainage Improvements

Project No. 472-82787 and 472-82355 Engr.: CRY Tech.: DAS, DIM  
 Y&A Proj. No.: 96-035-002 Scale: 1"=20'(H) / 1"=5'(V)  
 Date: April 1999 Sheet No. 8 of 94

E.E. BAIRD, INC. PLOT 5-10-99 J.P.D.M.W.-14