
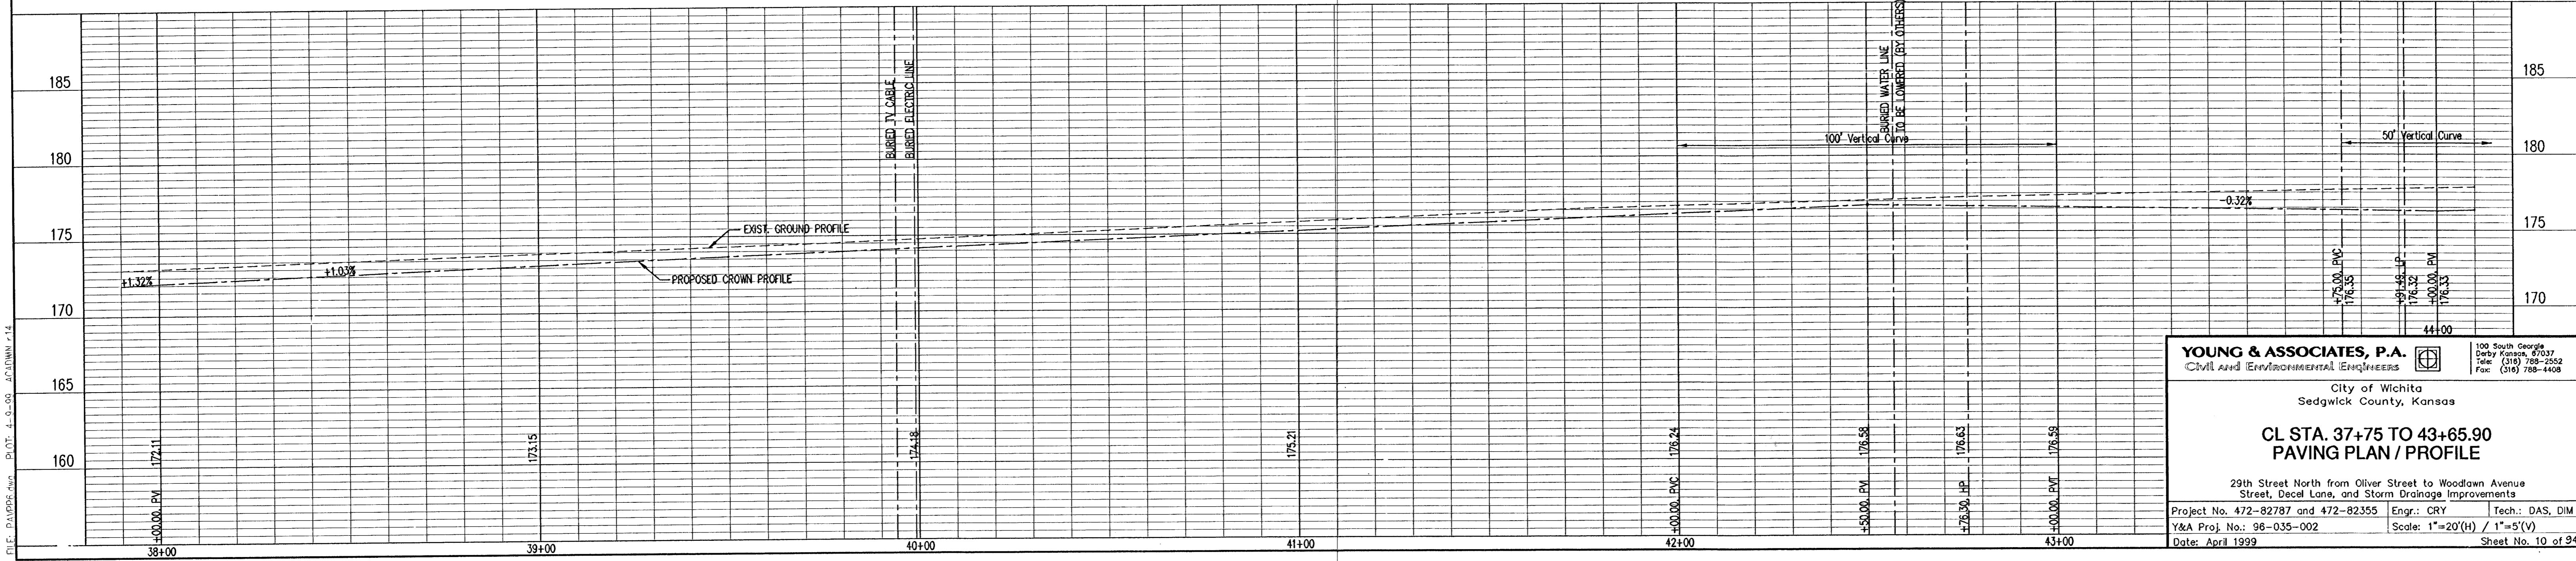


FHWA REGION NO.	STATE	PROJECT NO.	YEAR	SHEET NO.	TOTAL SHEETS
7	KANSAS	87 N-0137-01	99	10	34

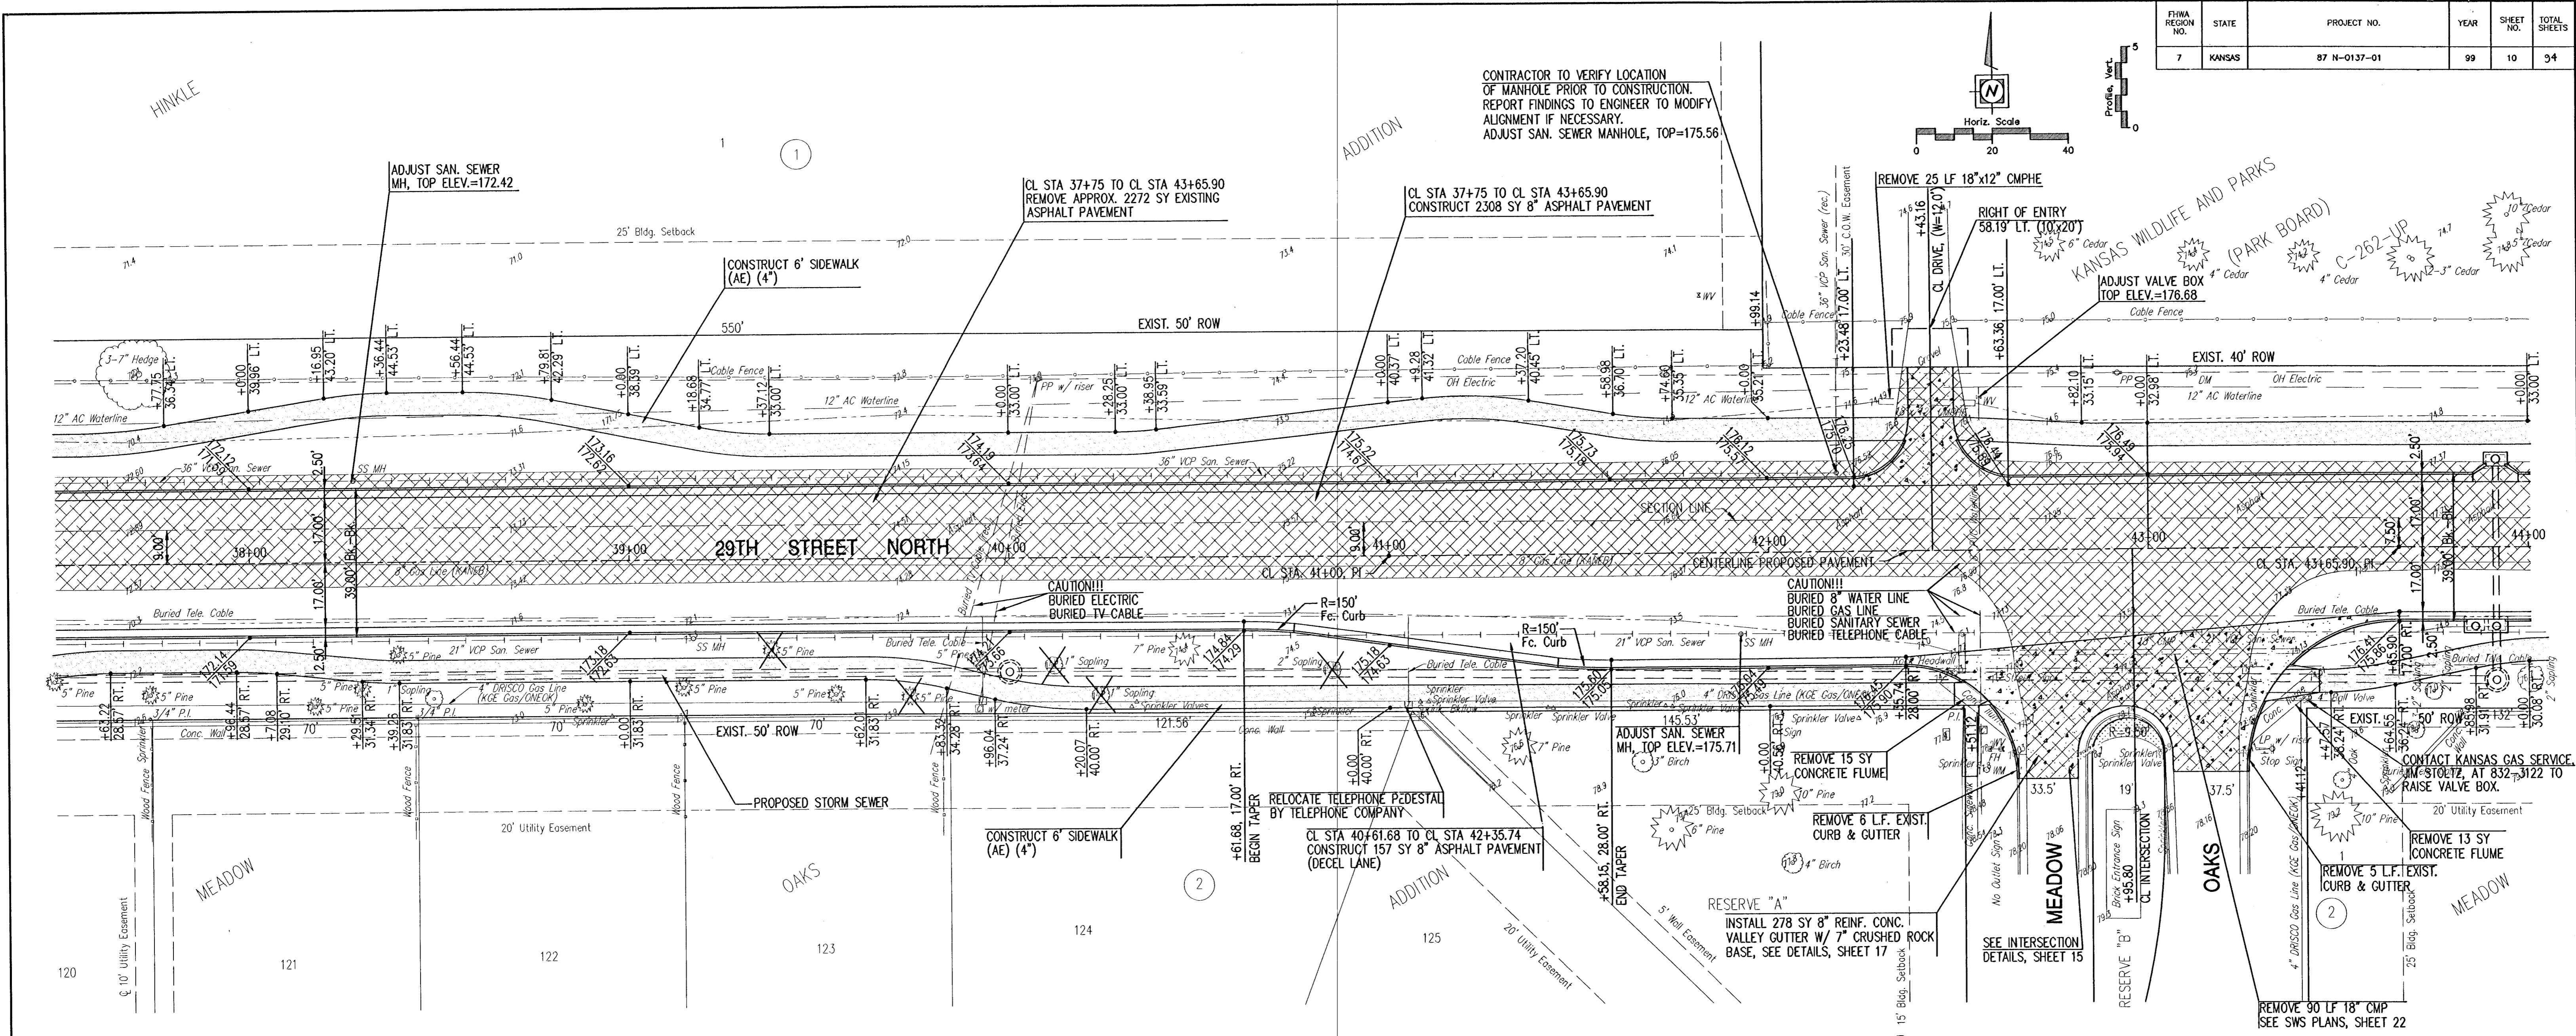

YOUNG & ASSOCIATES, P.A.
 Civil and Environmental Engineers
 100 South George
 Derby, Kansas, 67037
 Tel: (316) 788-2552
 Fax: (316) 788-4468

City of Wichita
 Sedgewick County, Kansas

**CL STA. 37+75 TO 43+65.90
 PAVING PLAN / PROFILE**

29th Street North from Oliver Street to Woodlawn Avenue
 Street, Decal Lane, and Storm Drainage Improvements

Project No. 472-82787 and 472-82355 Engr.: CRY Tech.: DAS, DIM
 Y&A Proj. No.: 96-035-002 Scale: 1"=20'(H) / 1"=5'(V)
 Date: April 1999 Sheet No. 10 of 94

D.L.E. D:\PROJECTS\87 N-0137-01\PLAN\PLAN-14