
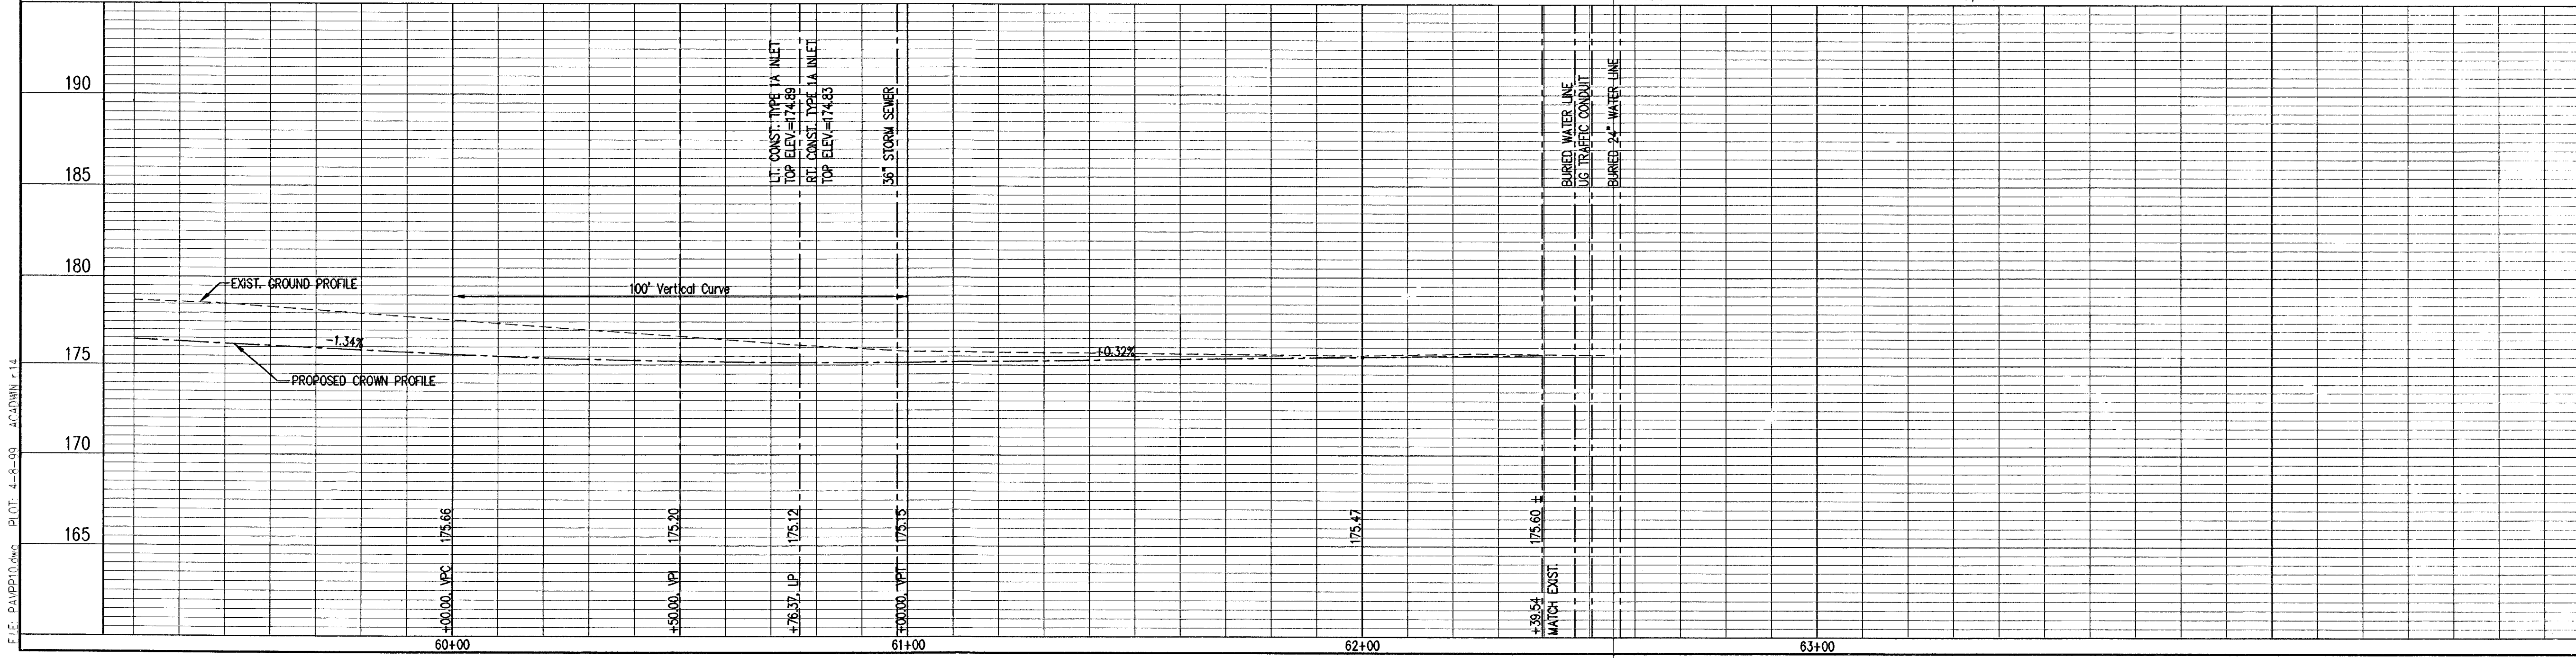
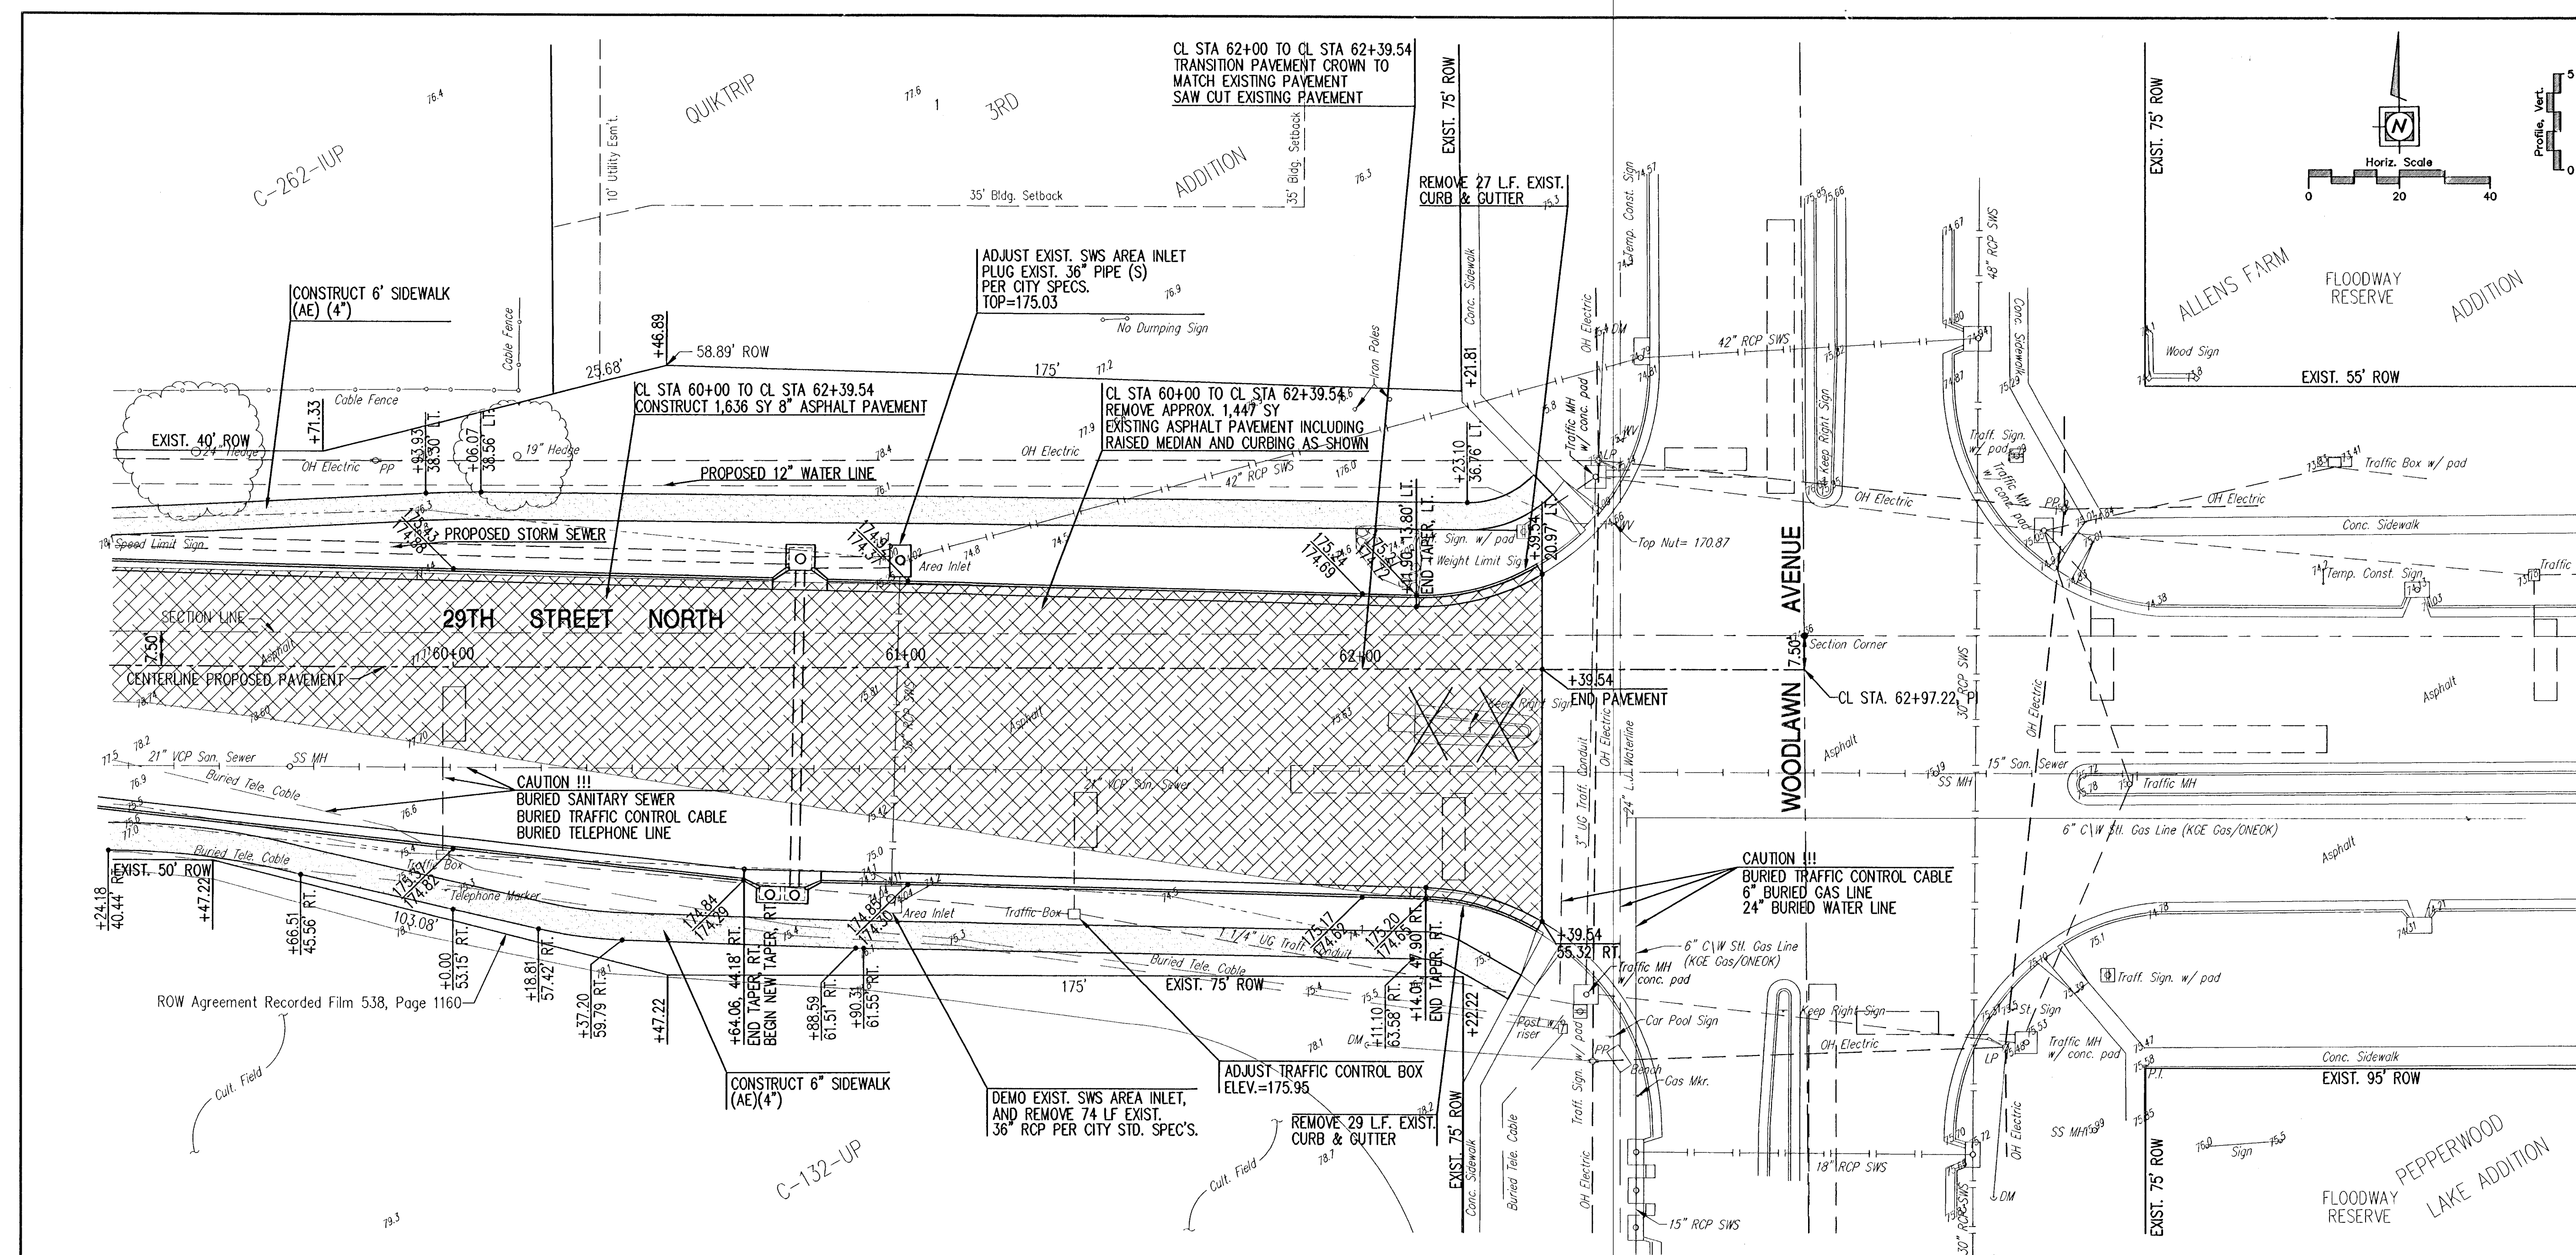


FHWA REGION NO.	STATE	PROJECT NO.	YEAR	SHEET NO.	TOTAL SHEETS
7	KANSAS	87 N-0137-01	99	14	34

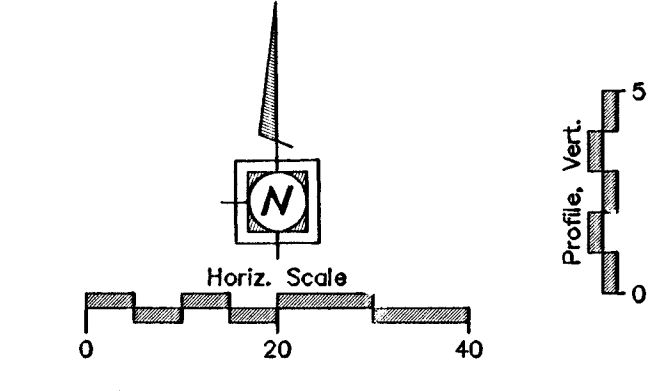

**YOUNG & ASSOCIATES, P.A.**  
 Civil and Environmental Engineers  
 100 South Georgia  
 Derby, Kansas, 67037  
 Tel: (316) 788-2552  
 Fax: (316) 788-4408

City of Wichita  
 Sedgwick County, Kansas

**CL STA. 60+00 TO 62+39.54  
 PAVING PLAN / PROFILE**

29th Street North from Oliver Street to Woodlawn Avenue  
 Street, Decal Lane, and Storm Drainage Improvements

Project No. 472-82787 and 472-82355 Engr.: CRY Tech.: DAS, DIM  
 Y&A Proj. No.: 98-035-002 Scale: 1"=20'(H) / 1"=5'(V)  
 Date: April 1999 Sheet No. 14 of 34