

# GROVE PARK

## LOT 1, NELSONS HILLSIDE PARK ADDITION

PROJECT NO. 390-140

PROJECT NO: 472-83156

THE CITY OF WICHITA  
SEDGWICK COUNTY, KANSAS  
MICHAEL E. LINDEBAK, CITY ENGINEER


OCA: 785008

OCA NO. 785-008





### SHEET INDEX

SHEET	DESCRIPTION
G-001	COVER SHEET
CS101	SITE SURVEY
CD101	DEMOLITION PLAN
CG101	OVERALL GRADING PLAN
CG501	SOIL EROSION BMPS SUBDIVISION DEVELOPMENT PROCESS
CG502	SOIL EROSION BMPS STREET IMPROVEMENT PROCESS
CG503	SOIL EROSION BMP DETAILS
CG504	SOIL EROSION BMP DETAILS
CI101	OVERALL SITE PLAN
CI102	ALTERNATES
CI401	SITE LAYOUT PLAN NO.1
CI402	SITE LAYOUT PLAN NO.2
CI403	SITE LAYOUT PLAN NO.3
CI404	PLAY AREA LAYOUT PLAN
CI405	PUTTING GREEN LAYOUT PLAN
CI501	SITE DETAILS
CI502	PICNIC SHELTER DETAILS
CI503	CONCESSION/RESTROOM DETAILS
CI504	STARTER SHACK DETAILS
CI505	ENTRY MONUMENT DETAILS
CP101	STREET PAVING PLAN NO.1
CP102	STREET PAVING PLAN NO.2
CP103	STREET PAVING PLAN NO.3
CP104	STREET PAVING PLAN NO.4
CP105	STREET PAVING PLAN NO.5
CP106	STREET PAVING PLAN NO.6
CP107	WEST PARKING LOT PAVING PLAN

SHEET	DESCRIPTION
CP108	EAST PARKING LOT PAVING PLAN
CP301	PAVING CROSS SECTIONS NO.1
CP302	PAVING CROSS SECTIONS NO.2
CP303	PAVING CROSS SECTIONS NO.3
CP304	PAVING CROSS SECTIONS NO.4
CP305	PAVING CROSS SECTIONS NO.5
CP306	PAVING CROSS SECTIONS NO.6
CP307	PAVING CROSS SECTIONS NO.7
CP308	PAVING CROSS SECTIONS NO.8
CP309	PAVING CROSS SECTIONS NO.9
CP310	PAVING CROSS SECTIONS NO.10
CP501	PAVEMENT DETAILS
CP502	PAVEMENT DETAILS
CP503	PAVEMENT DETAILS
CU401	SANITARY SEWER PLAN & PROFILE
CU402	STORM WATER SEWER PLAN NO.1
CU403	STORM WATER SEWER PLAN NO.2
CU404	DRINKING FOUNTAIN
CU501	UTILITY DETAILS
CU502	UTILITY DETAILS
CU503	WATER ASSEMBLY DETAILS
ES101	OVERALL ELECTRICAL LIGHTING
LI101	IRRIGATION PLAN & DETAILS

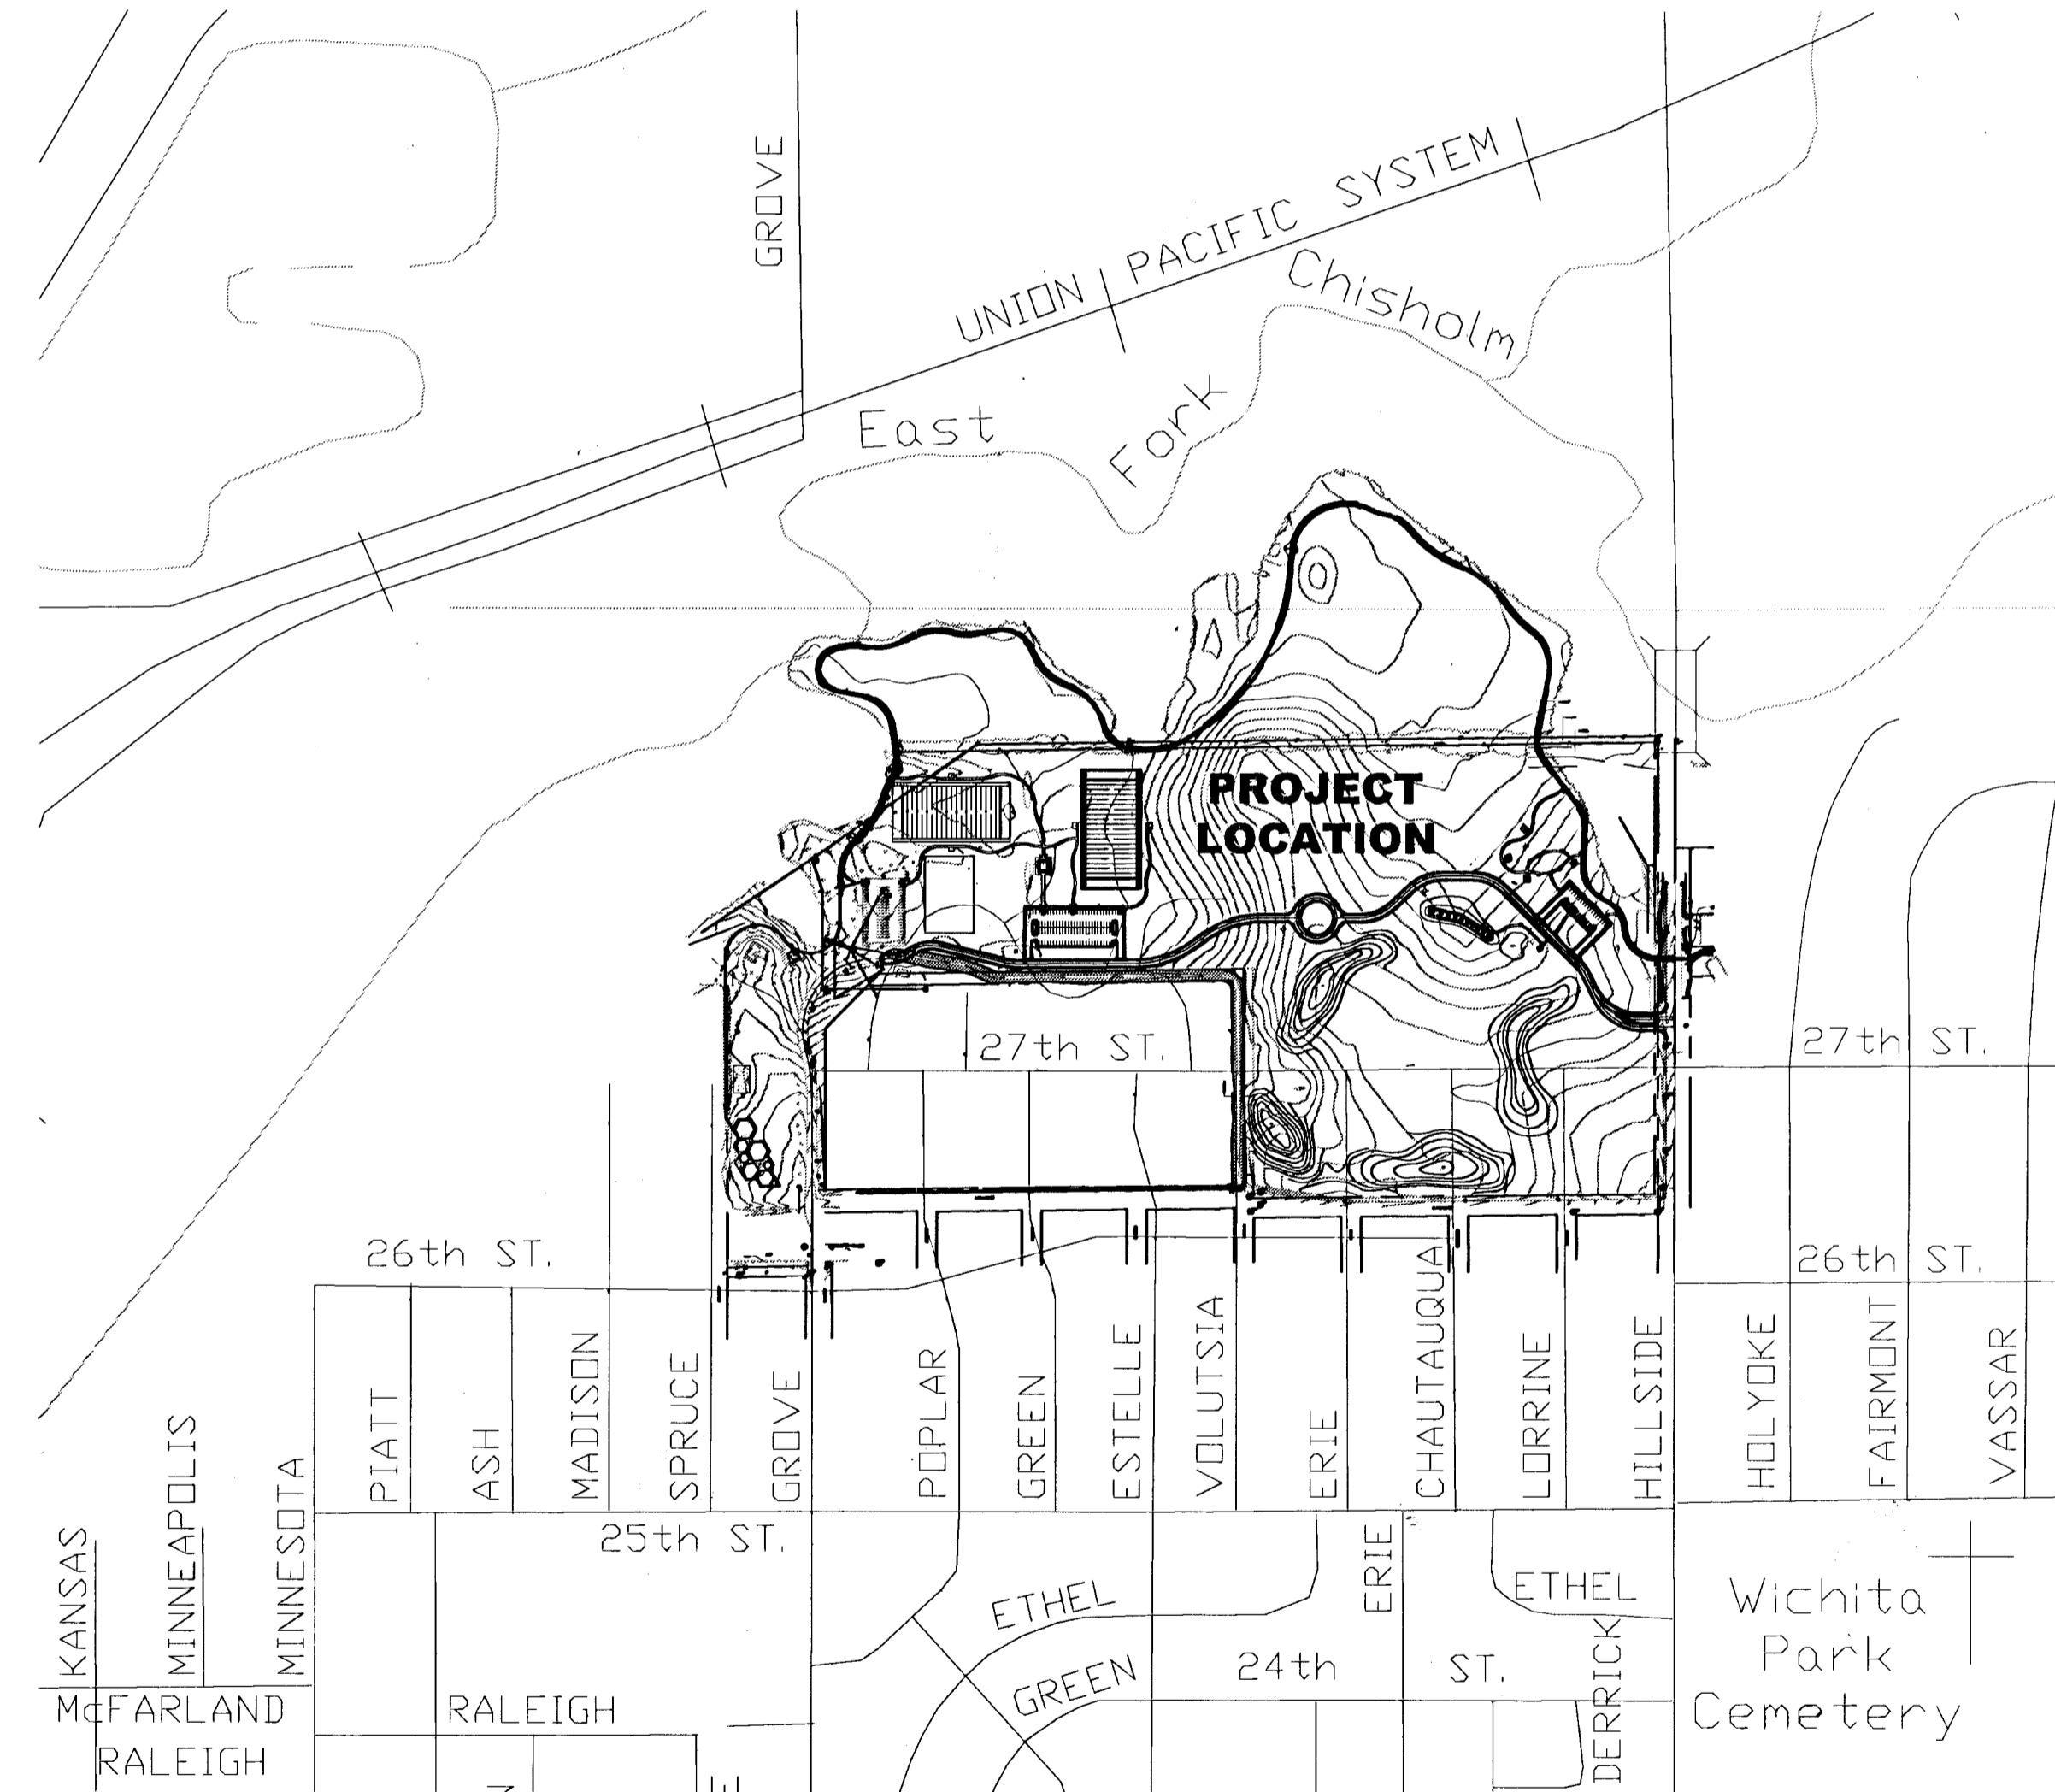

**A PROJECT LOCATION MAP**  
NOT TO SCALE

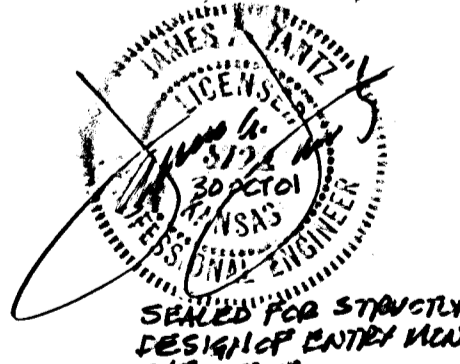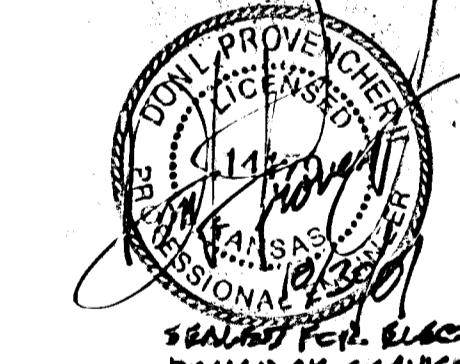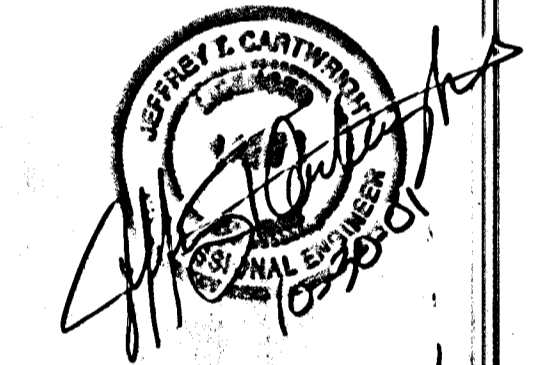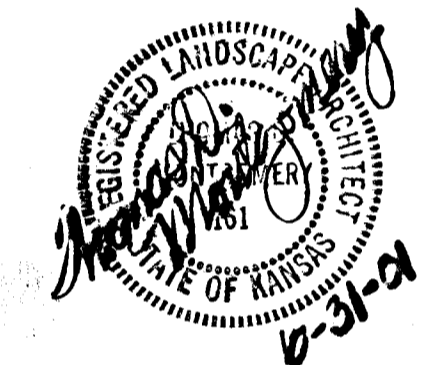

SEAL FOR ELECTRICAL DESIGN OF SERVICE & SITE LIGHTING CAPABILITY

SEAL FOR STRUCTURAL DESIGN OF ENTRY MONUMENT, SHEET 505

 GossenLivingston <small>Architecture 1234 Main Street Wichita, KS 67208 Tel: (316) 261-1234 Fax: (316) 261-5678</small>	 <b>M.K.E.C.</b> 411 N. WEBB ROAD WICHITA, KS, 67208 (316) - 884-9800	<b>GROVE PARK IMPROVEMENTS</b> PROJECT NAME	
		<b>COVER SHEET</b> SHEET TITLE	
SRB DESIGN BY:	LES DRAWN BY:	TDM CHECKED BY:	G-001/50 SHEET OF
DATE OCTOBER 2001	JOB NO. 1003.010		