


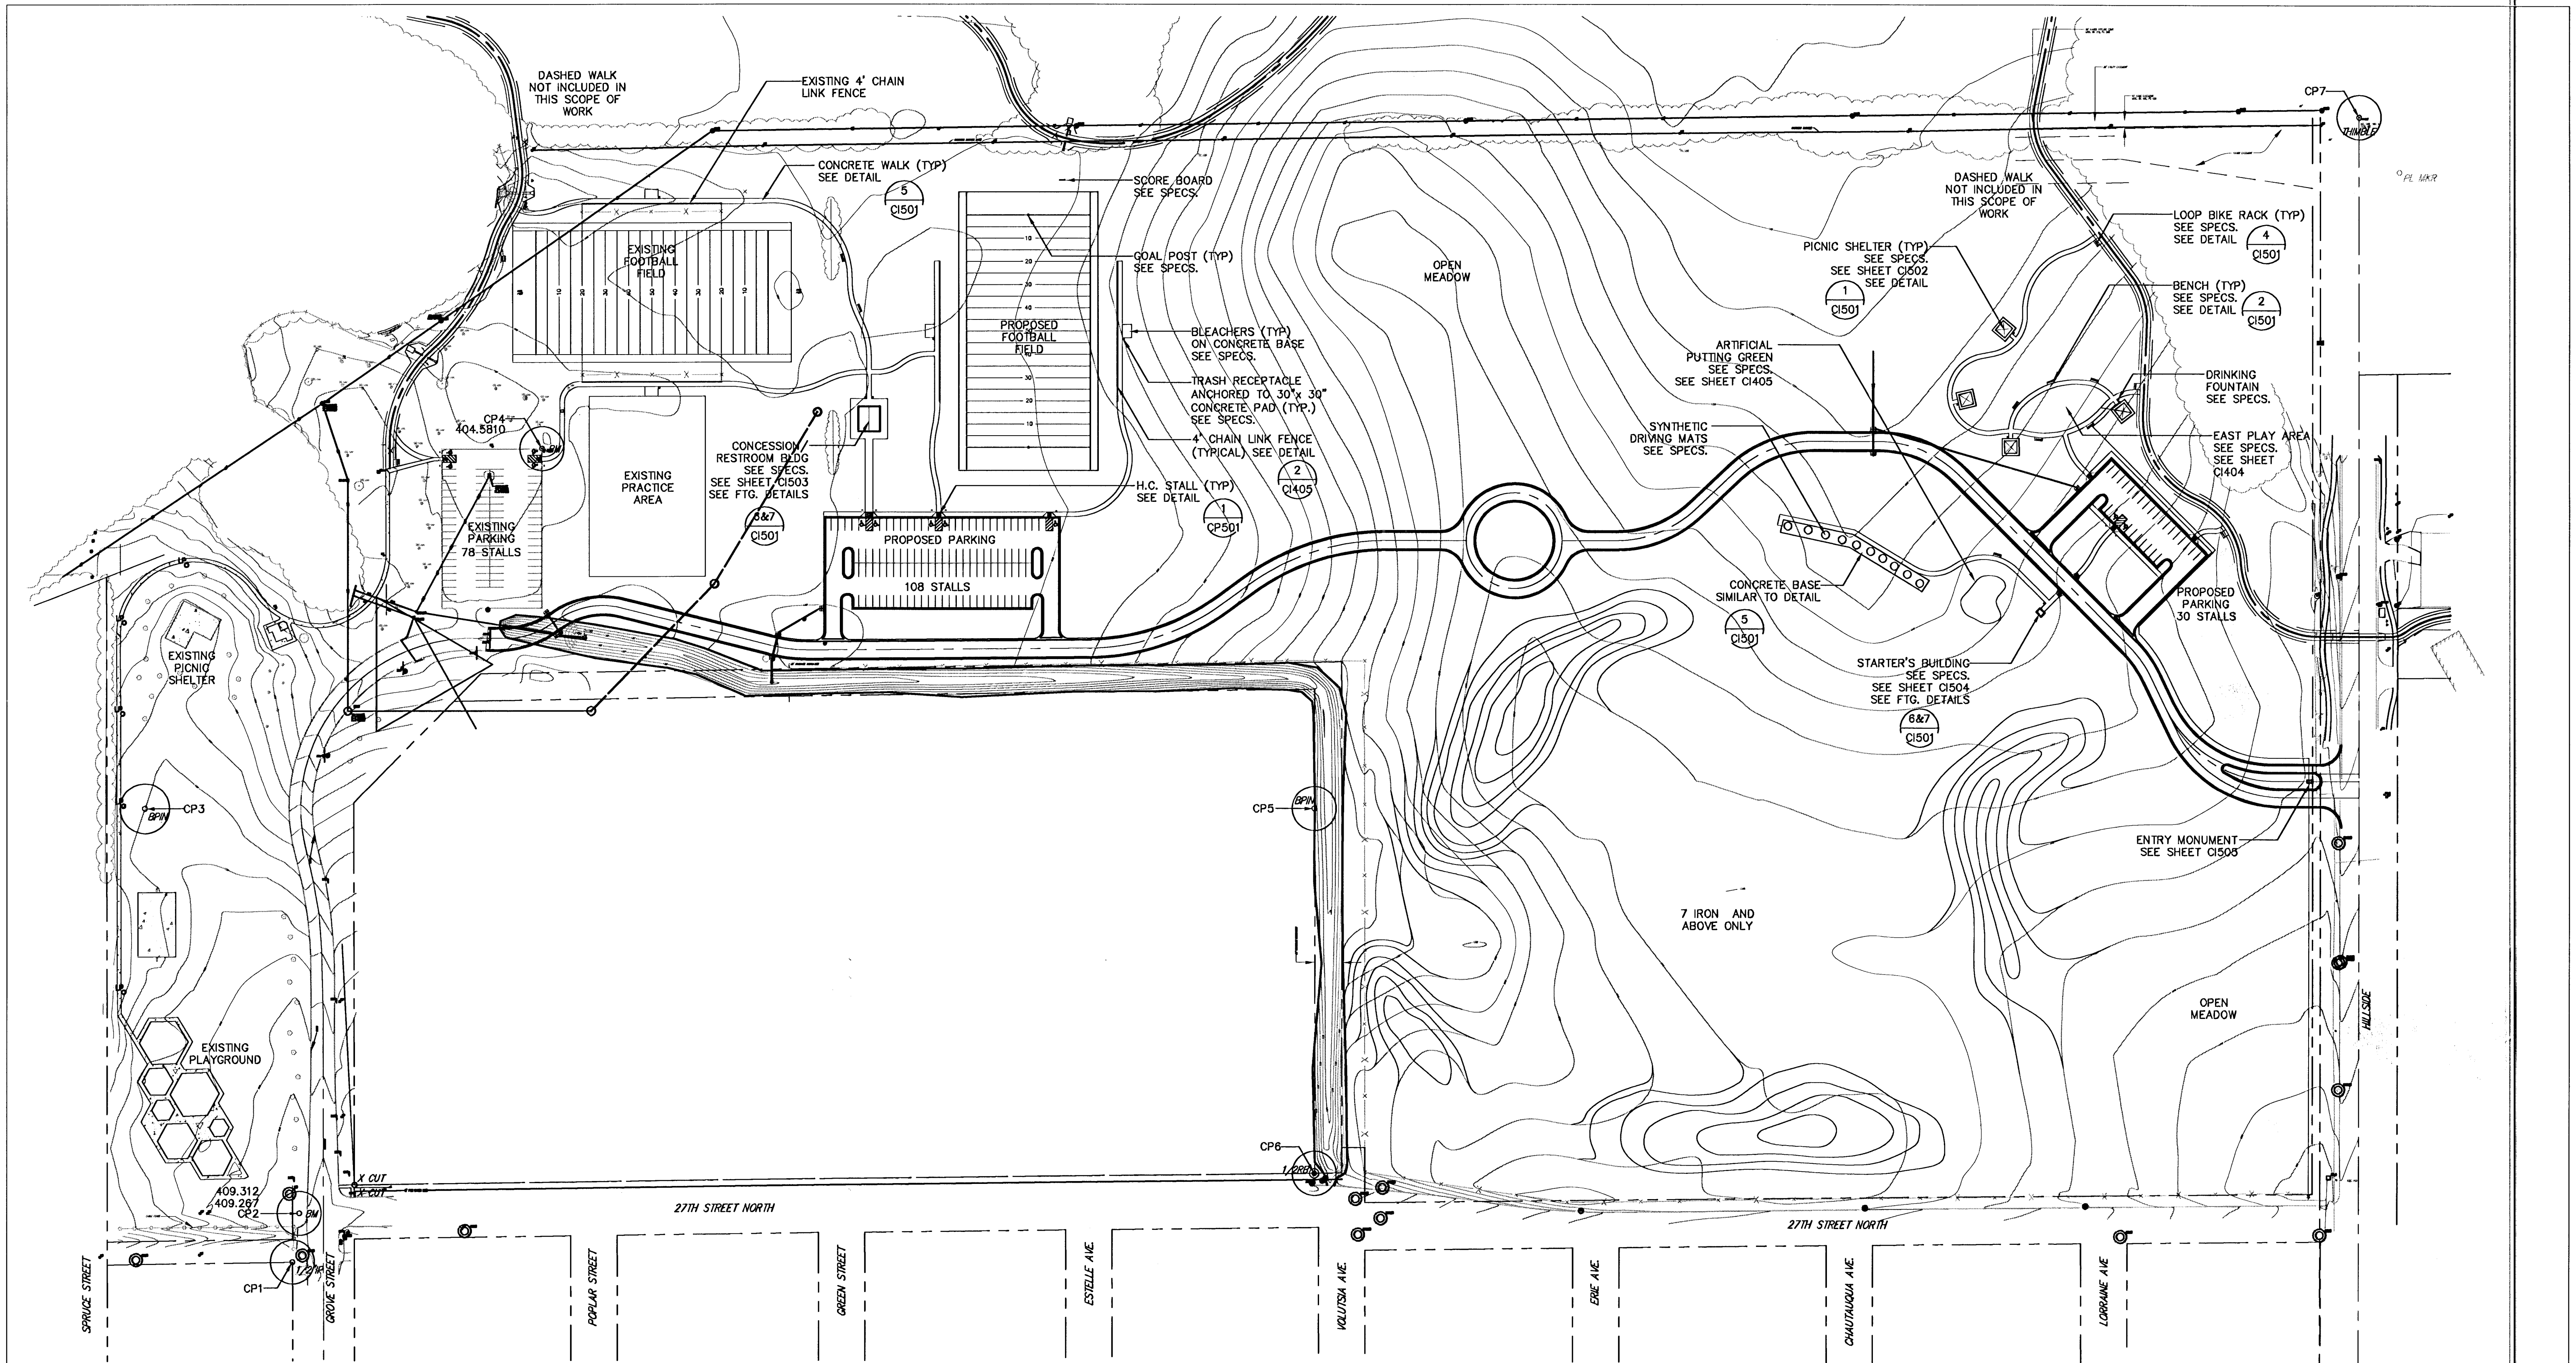


A OVERALL SITE PLAN

0' 50' 100' 200'

1"=100'-0.0"


N

Control Points		
Pt.	North	East
CP1	21261.49	17326.42
CP2	21324.81	17335.22
CP3	21847.62	17135.18
CP4	22312.96	17649.23
CP5	21847.62	18647.76
CP6	21376.61	18648.22
CP7	22742.50	20000.04

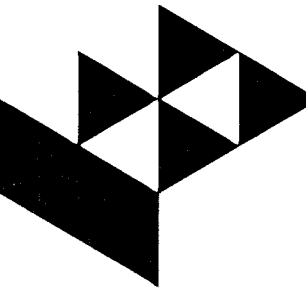

GossenLivingston

Architecture
411 N. WEBB ROAD
WICHITA, KS. 67208
(316) - 684-9800

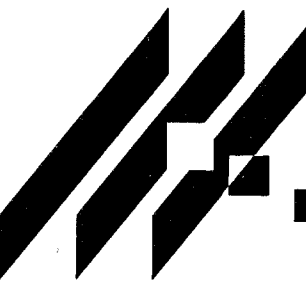

M.K.E.C.

411 N. WEBB ROAD
WICHITA, KS. 67208
(316) - 684-9800

GROVE PARK IMPROVEMENTS

PROJECT NAME

OVERALL SITE PLAN

SHEET TITLE

DESIGN BY: LES	DRAWN BY: TDM	CHECKED BY: BY:
DATE: OCTOBER 2001	JOB NO.: 1003.010	SHEET OF: C1101 / 50