
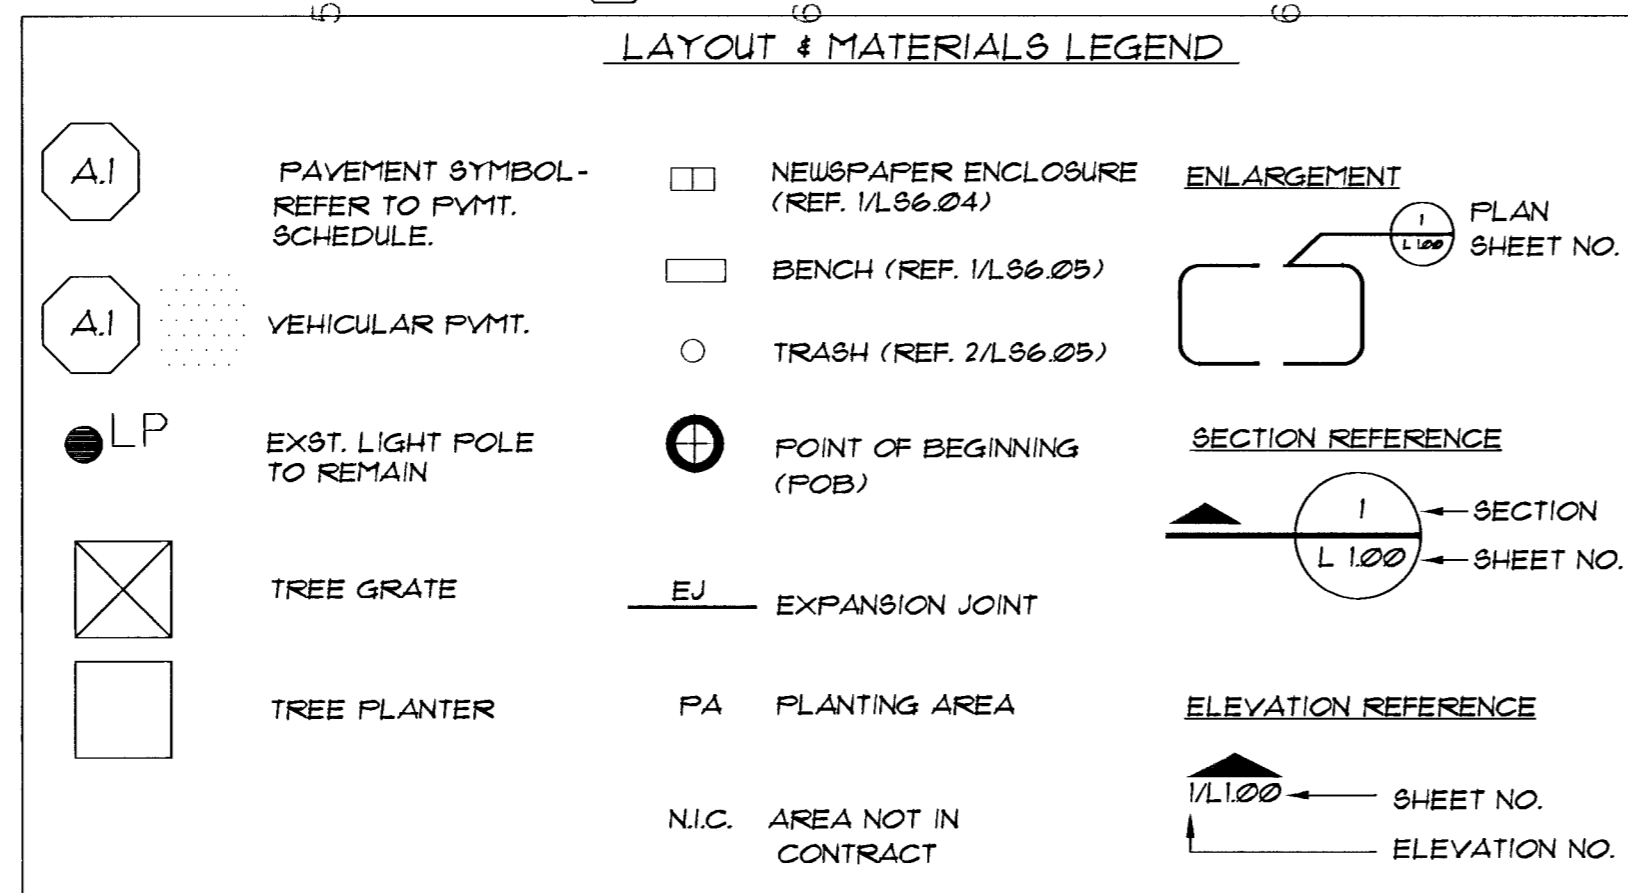
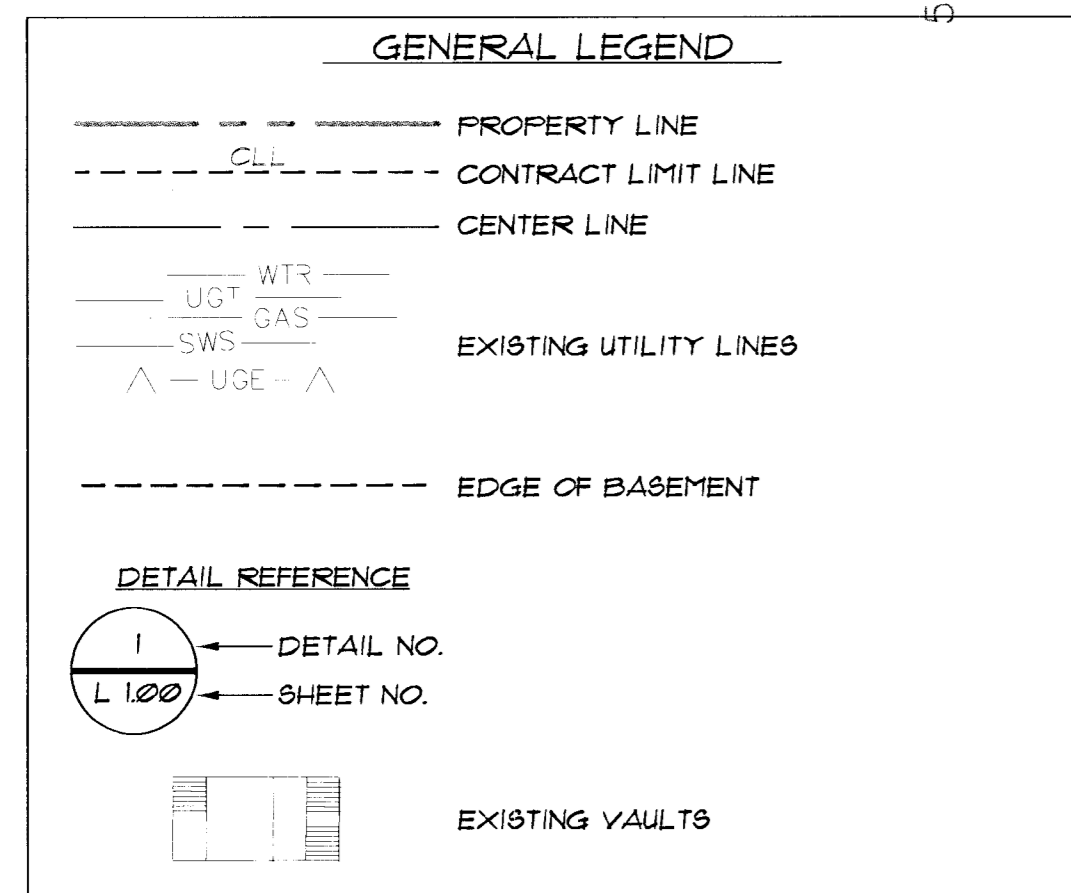
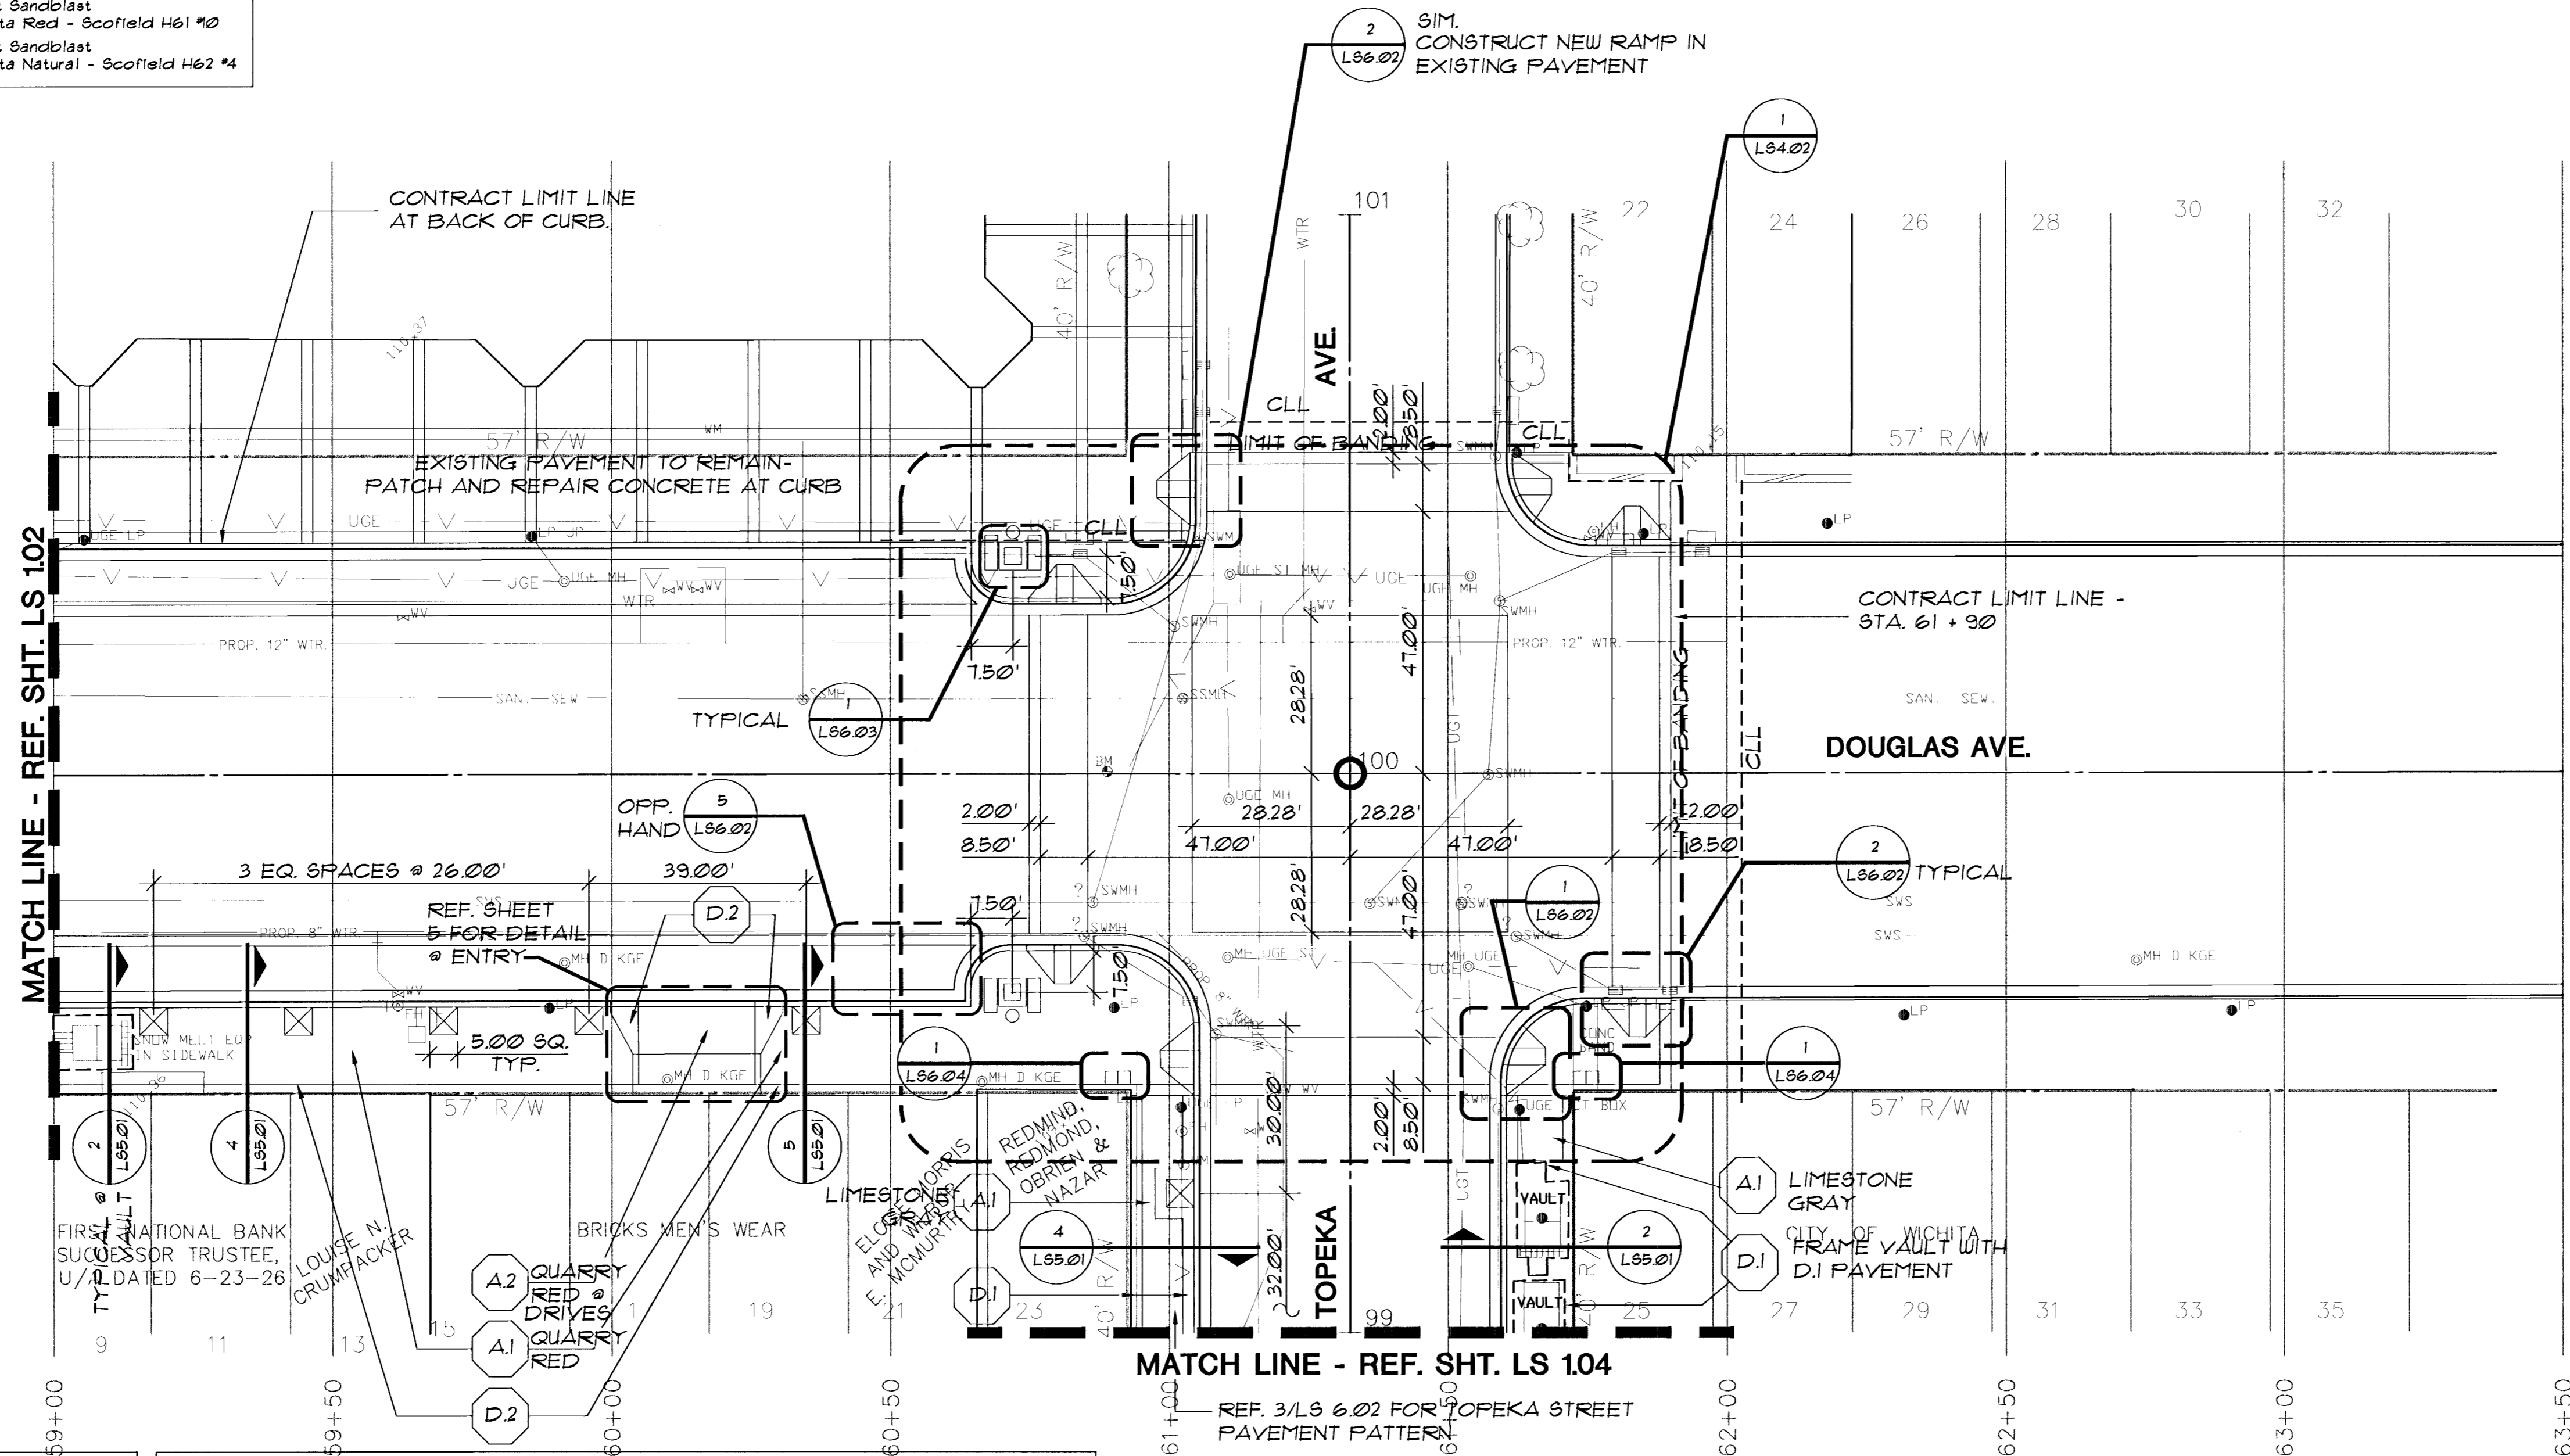


PAVEMENT SCHEDULE		
SYMBOL	TYPE/SHAPE	COLOR/FINISH
A1	Frest Concrete Paver 12" x 12" x 2-1/2" (Actual 11-15/16" x 11-15/16")	Quarry Red/Limestone Gray (See Plan) Tudor Finish
A2	Frest Concrete Paver/Vehicular 12" x 12" x 3" (Actual 11-15/16" x 11-15/16")	Quarry Red Tudor Finish
B2	Frest Concrete Paver 8" x 8" x 3" (Actual 7-13/16" x 7-13/16")	Quarry Red/Limestone Gray/Supper Black (See Plan) Natural Finish
C2	Frest Concrete Paver 4" x 8" x 3" (Actual 3-7/8" x 7-13/16")	Quarry Red/Limestone Gray/Supper Black (See Plan) Natural Finish
D1	Architectural Concrete Sidewalk 4" Depth	Light Sandblast Wichita Red - Scofield H61 #10
D2	Architectural Concrete Bands Bldg. Face & Pavement Edge	Light Sandblast Wichita Natural - Scofield H62 #4

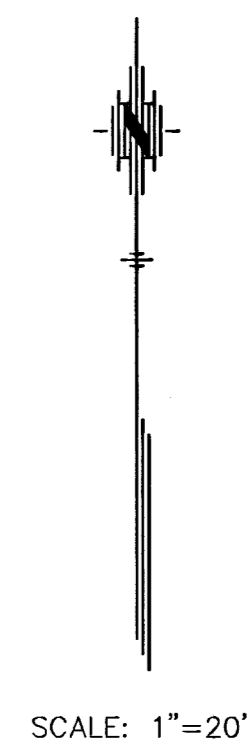

NOTE:
REF. SHEET LS 101 FOR LAYOUT AND MATERIALS NOTES.

the swa group

Landscape Architecture
Site Planning
Urban Design

2211 N. Lamar, Suite 400
Dallas, TX 75202
214-954-0016

STREETSCAPES
PROJECT NAME

LAYOUT & MATERIALS
DOUGLAS AVE. @ 59+00 TO 63+50
SHEET TITLE

MID-KANSAS ENGINEERING CONSULTANTS, INC.
411 N. WEBB ROAD
WICHITA, KS. 67206
316-684-9600

DT
DESIGN BY:

PM, EM, LJ
DRAWN BY:

JM
CHECKED BY:

OCT '95
DATE

SWA MKC-251
JOB NO.

LS 103
SHEET/OF

Revised 4/93